



NYM
15 OCT 2011

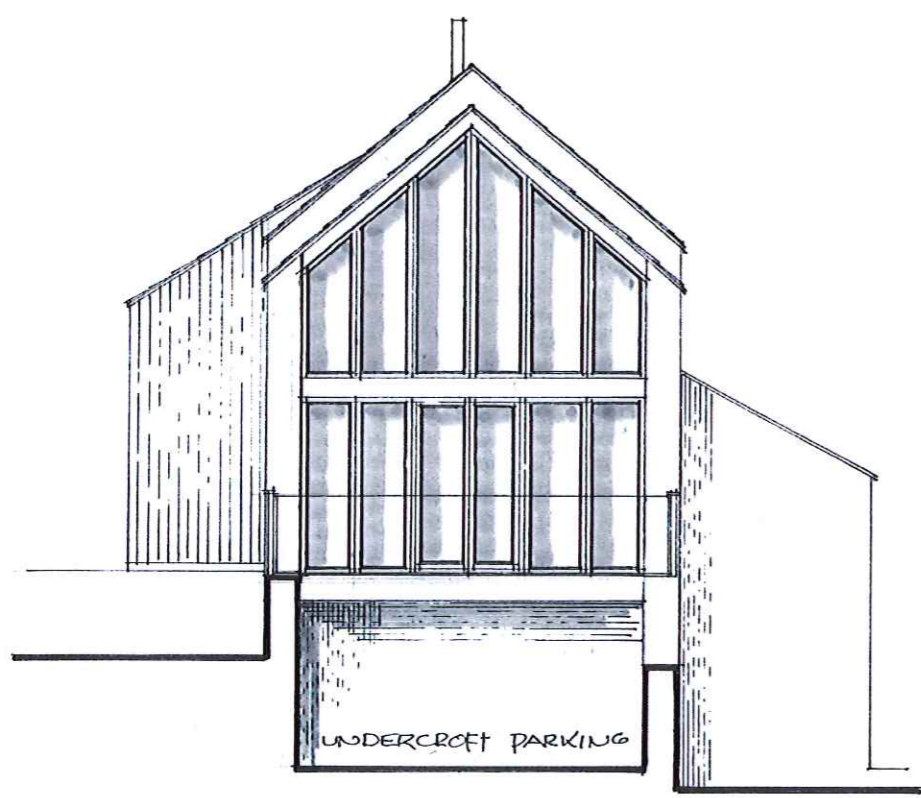

S O U T H

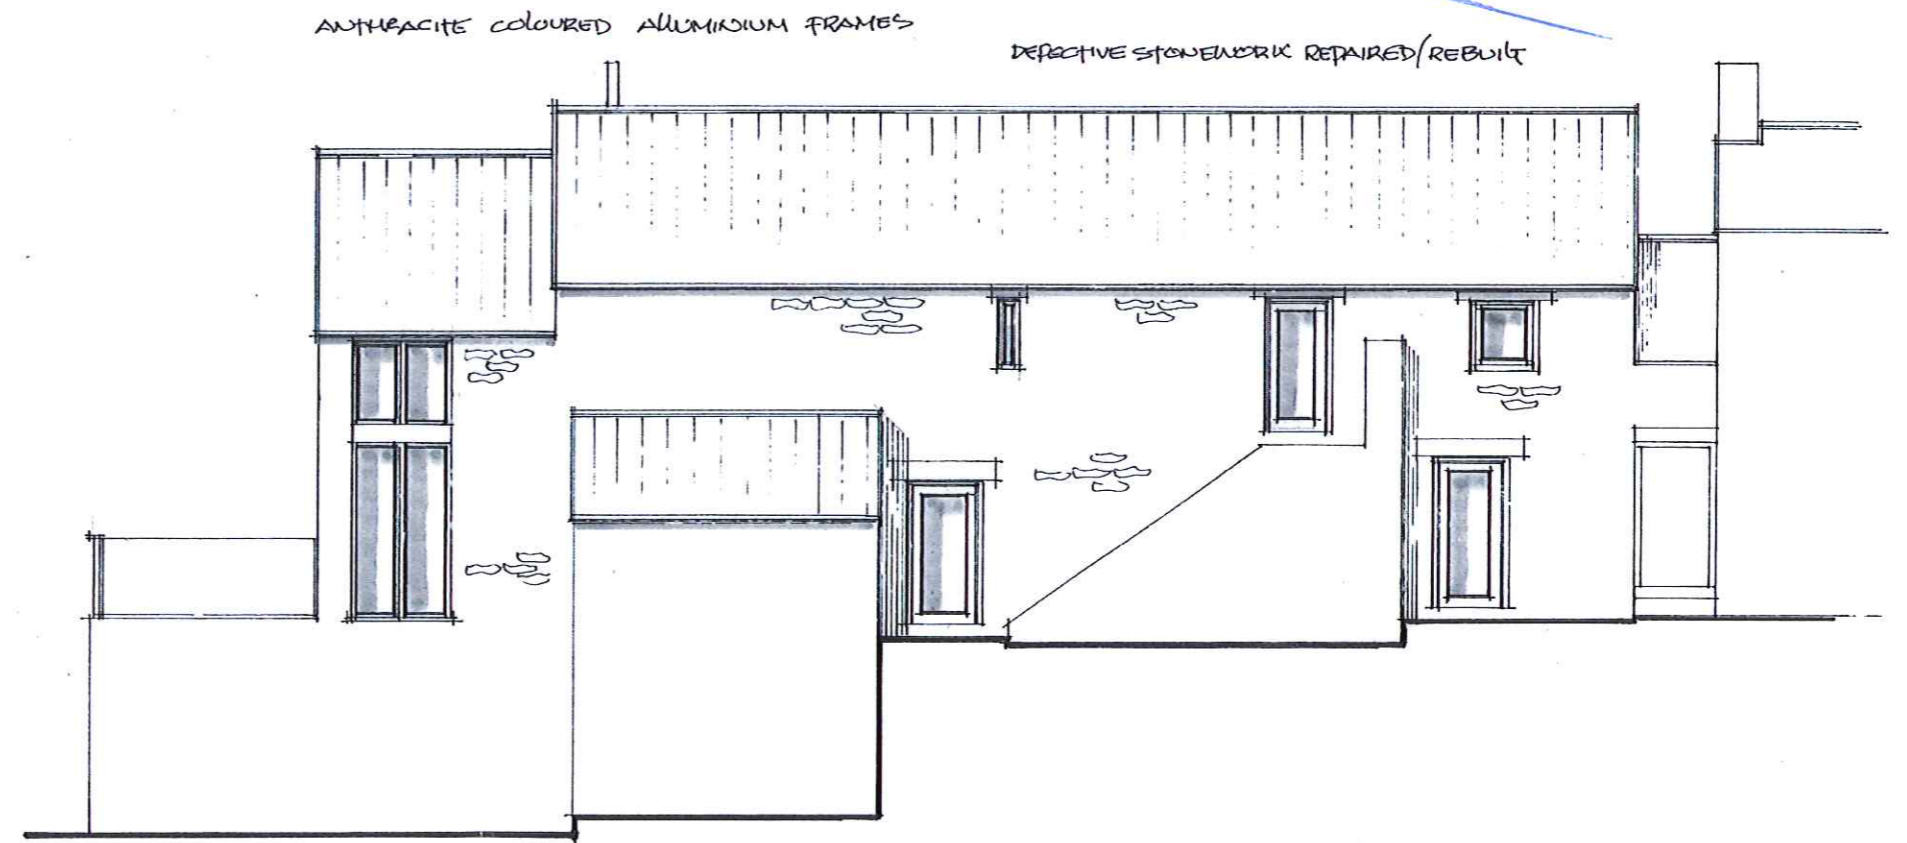


E A S T


Peter Rayment Design Ltd architectural designers
Swan House, Keld Head, Pickering, YO18 8LL

PROPOSED ELEVATIONS
BARN AT DEEDDALE FARM, EICKLEY
MR A WYATT


Scales: 1:100 A3
No: 011 014 4

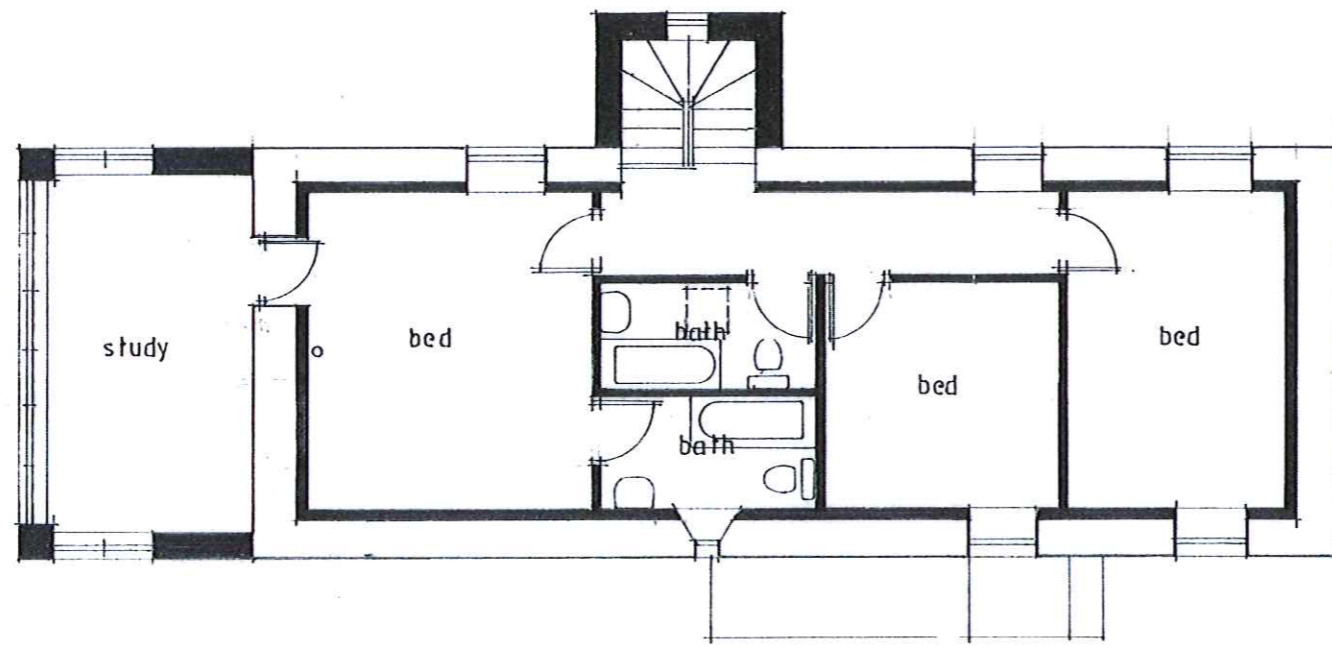

F I R S T F L O O R

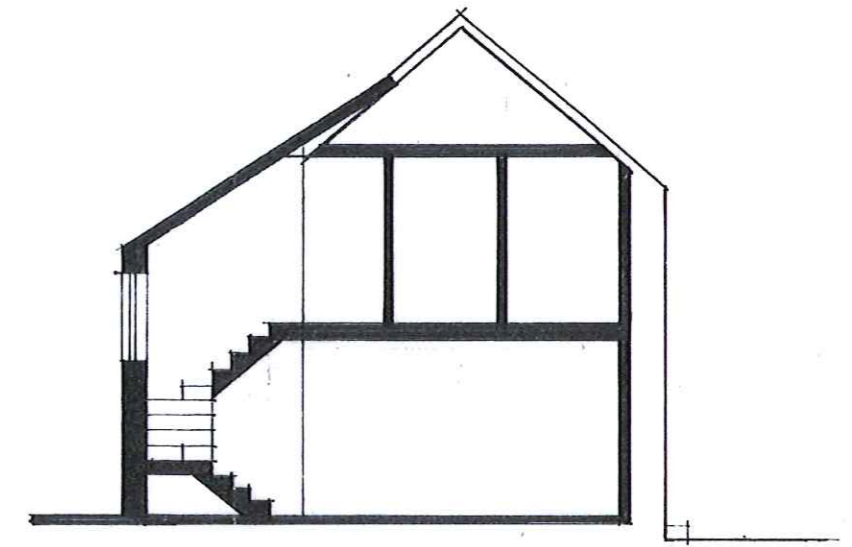

S E C T I O N

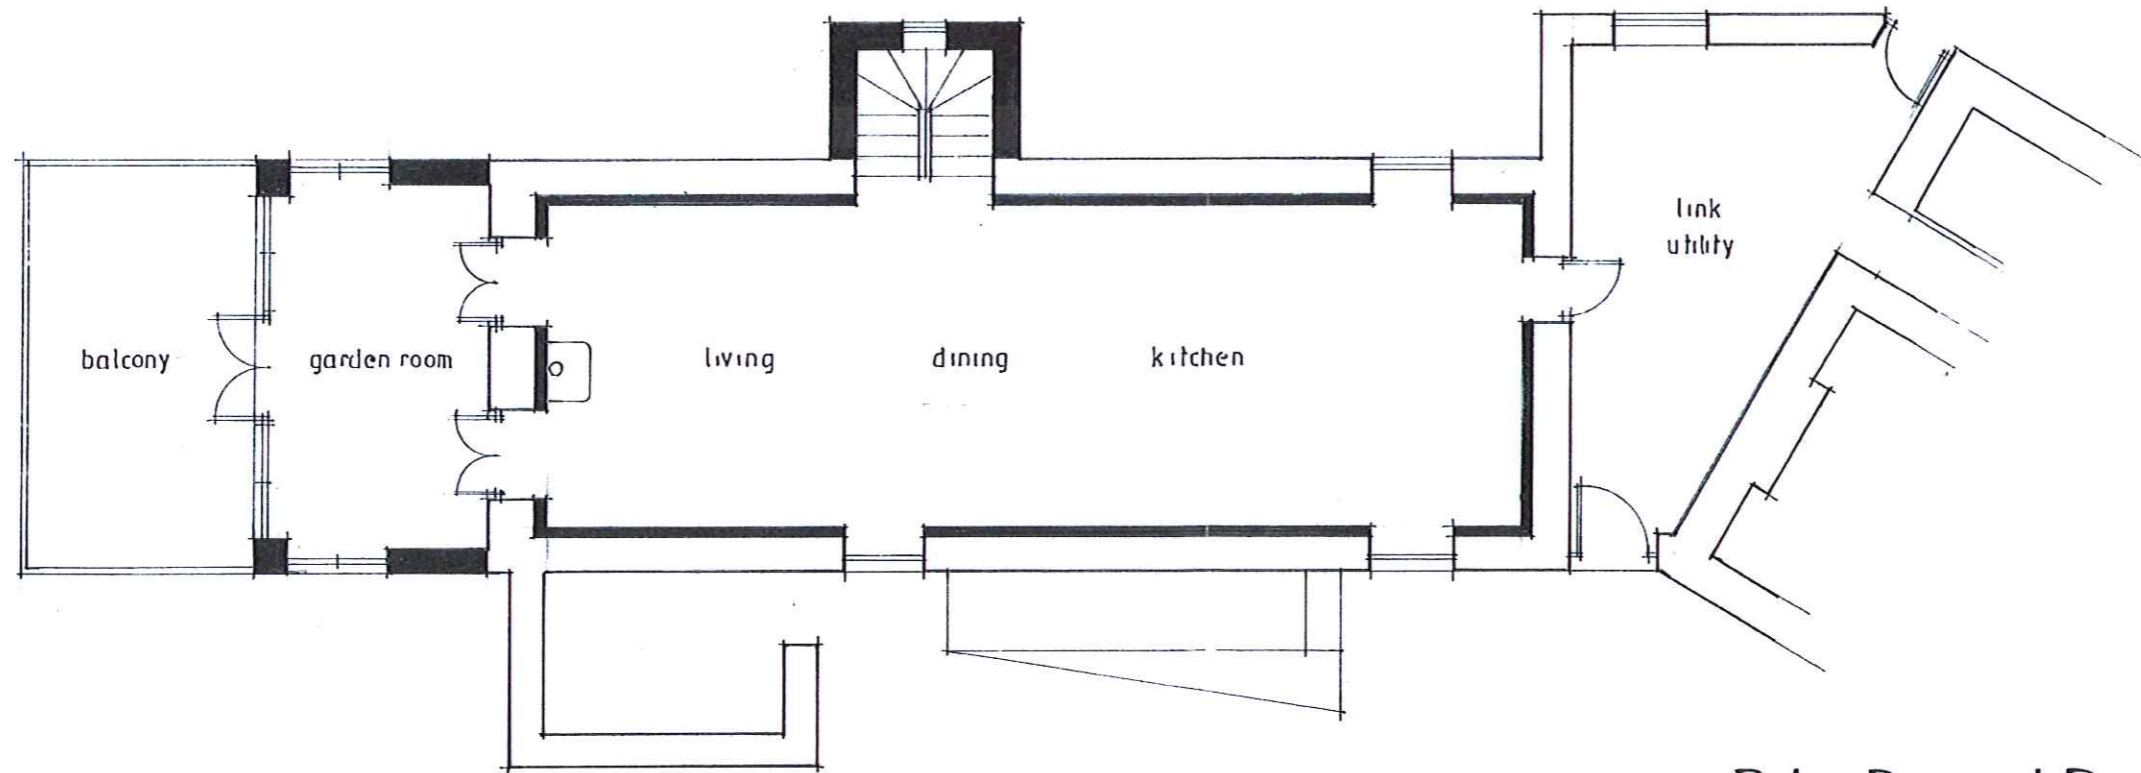


G R O U N D F L O O R


NYMNP
15 OCT 2014

Peter Rayment Design Ltd architectural designers
Swan House, Keld Head, Pickering, YO18 8LL

PROPOSED FLOOR PLANS	Scales:	1:100	A3
BARN AT DEEPDALE FARM, BICKLEY	No:	011 014 3	
MR A WYATT			

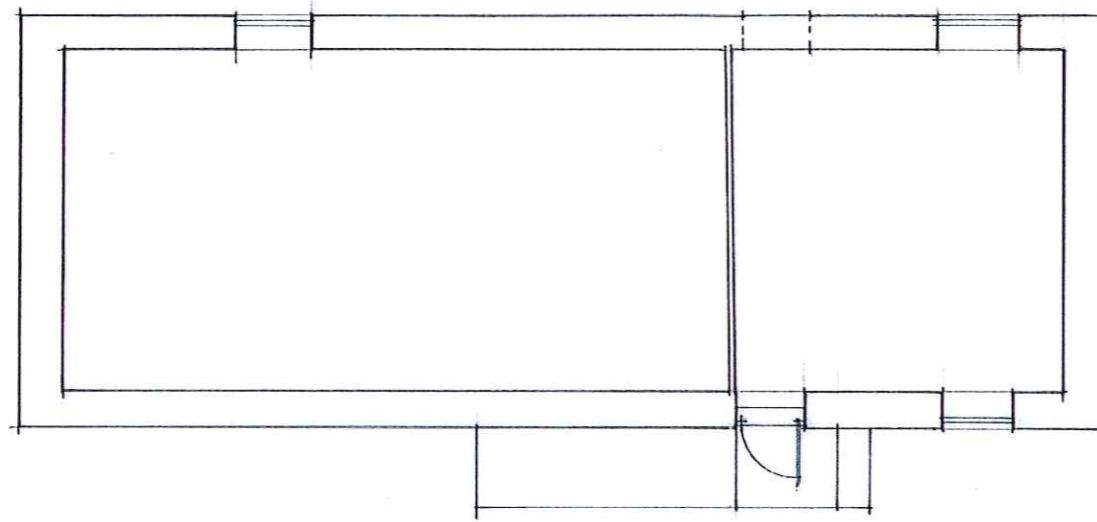

F I R S T F L O O R

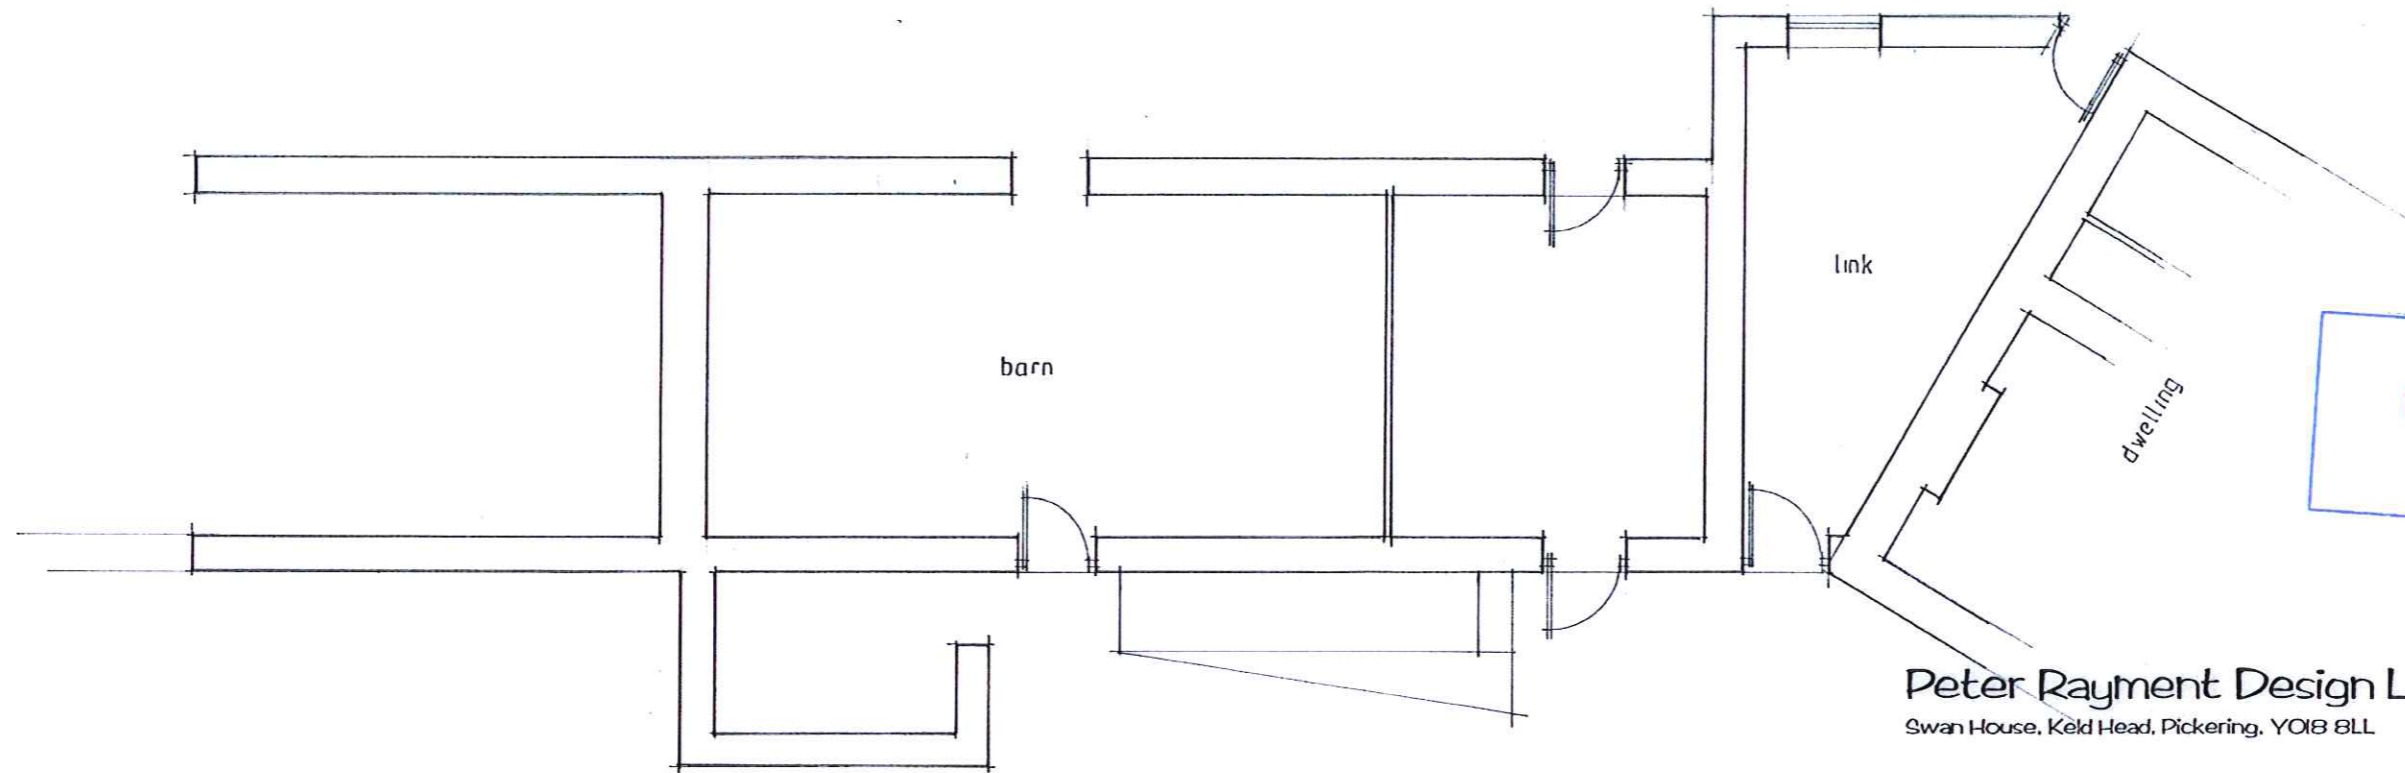


G R O U N D F L O O R

NYMNP
15 OCT 2014

Peter Rayment Design Ltd architectural designers
Swan House, Keld Head, Pickering, YO18 8LL


SURVEY DRAWING - FLOOR PLANS
BARN AT DEEPDALE FARM, BICKLEY
MR A WYATT

Scales: 1:100 A3
No: 011 014 2

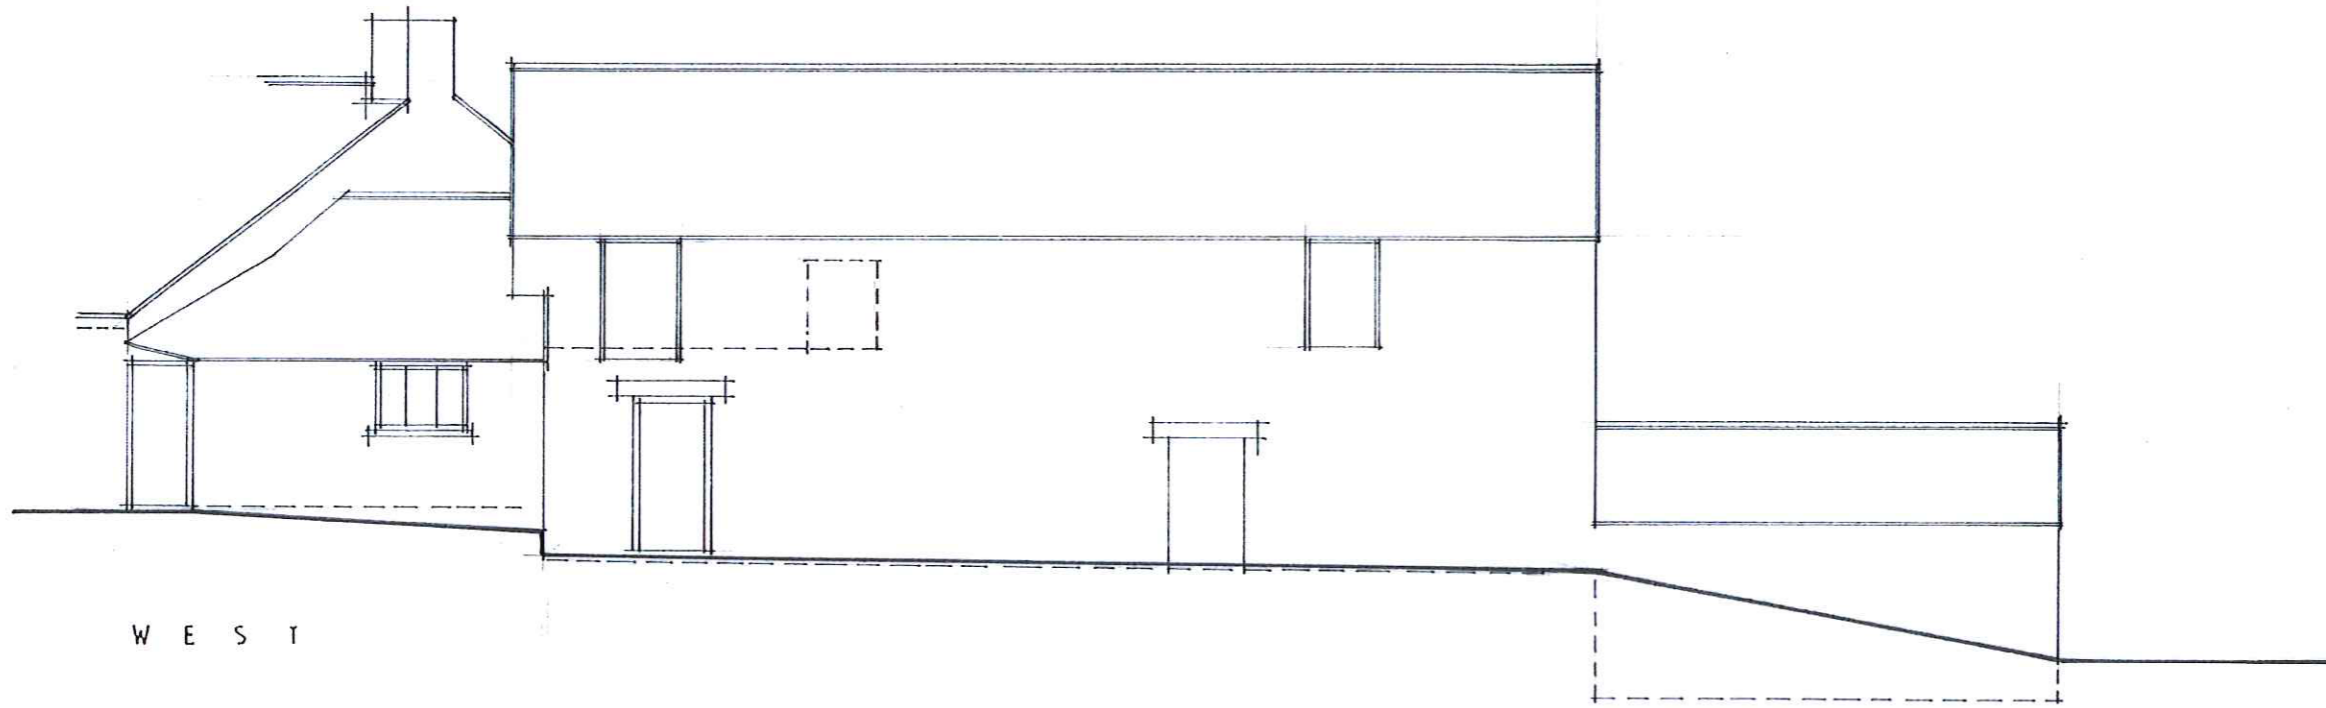


W E S T

NYMNP
15 OCT 2014

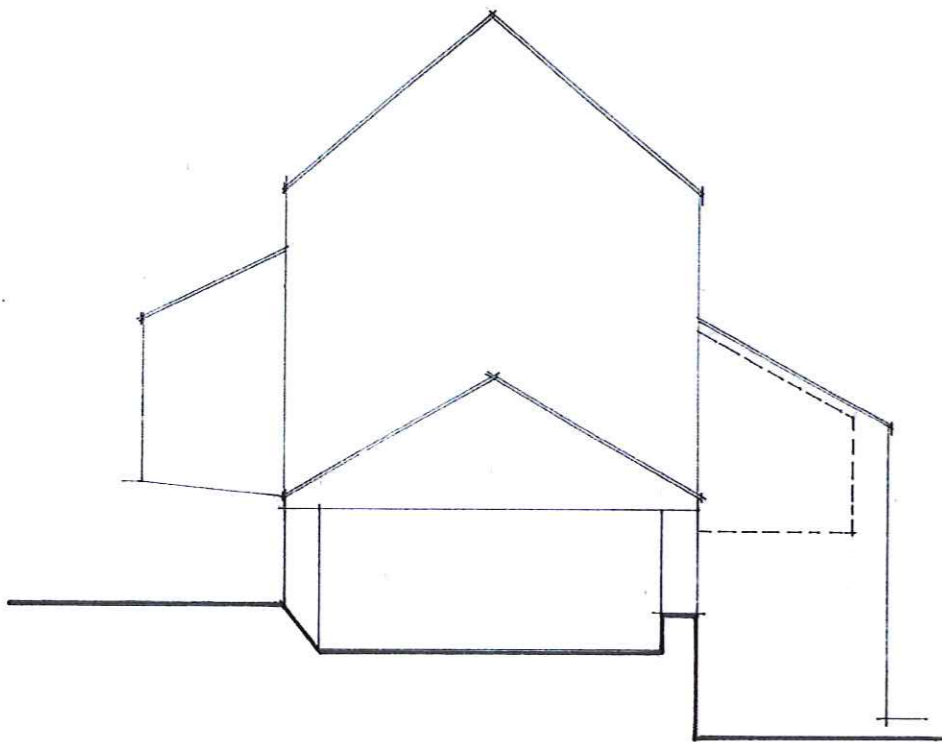

S O U T H

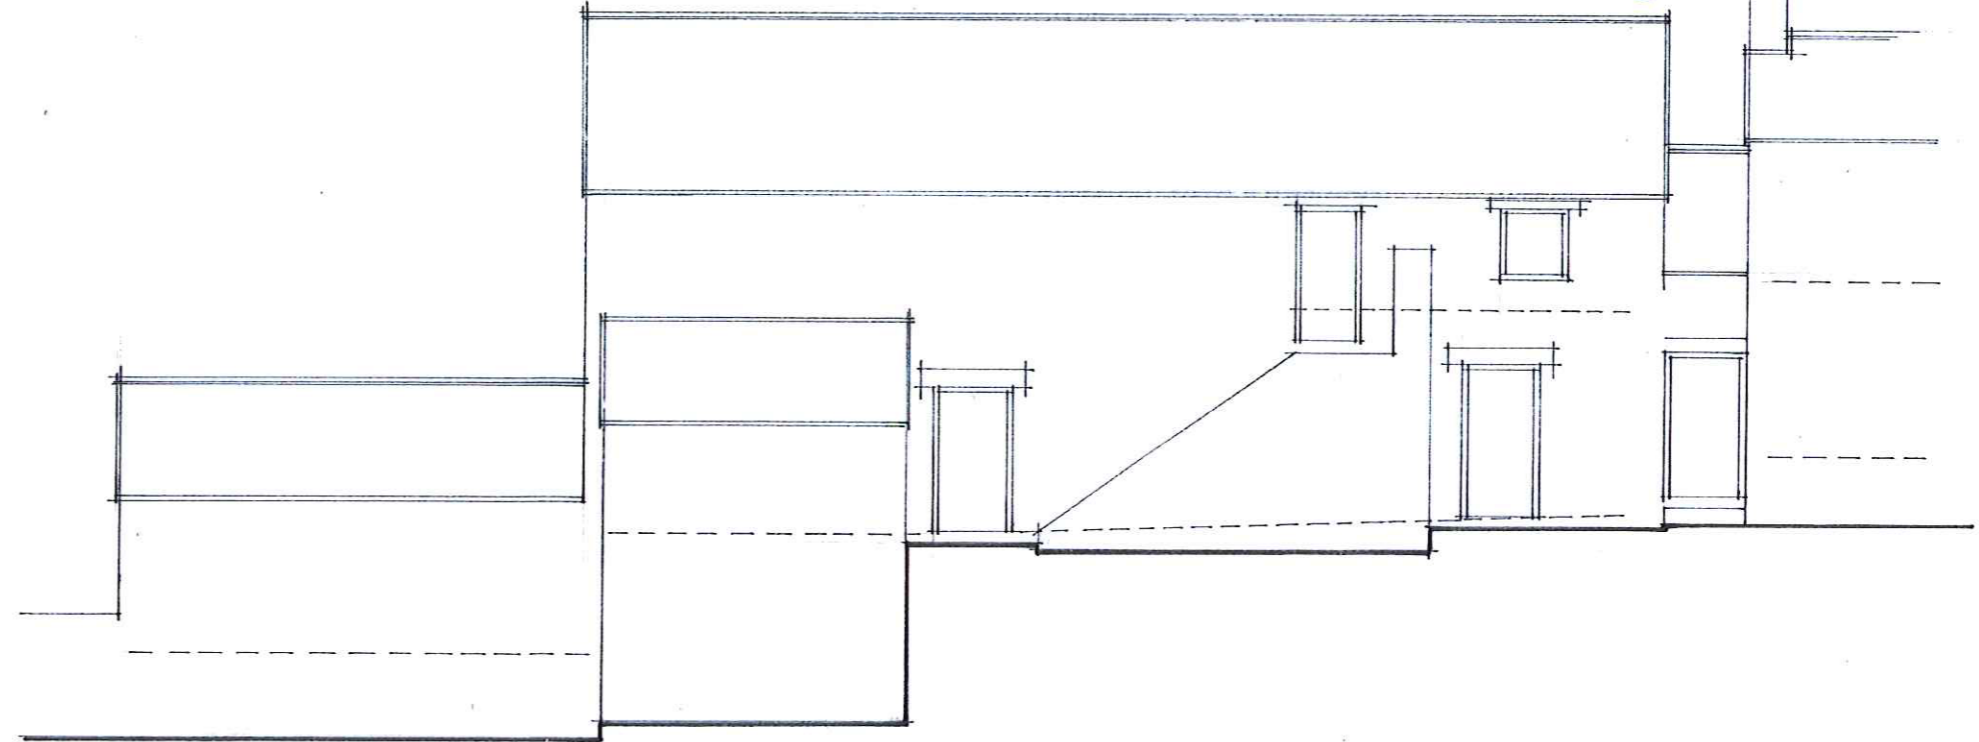

E A S T

Peter Rayment Design Ltd architectural designers
Swan House, Keld Head, Pickering, YO18 8LL

SURVEY DRAWING - ELEVATIONS
BARN AT DEEPDALE FARM, BICKLEY
MR A WYATT

Scales: 1:100 A3
No: 011 014 1