



NYMNP
17 OCT 2014

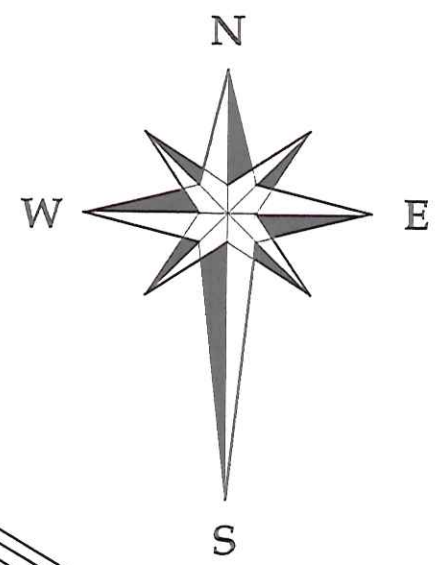

LANGDALE
END

REV.	DATE	DESCRIPTION	
Project PROPOSED LEAN-TO SHED			
Address St. ATHANASIUS MONASTERY, LANGDALE END, SCARBOROUGH.			
Client Fr. Arsenius St.Athanasius			
Drawing LOCATION PLAN			
Scale	Date	Drawn by	Dwg no.
1:1250	Oct'14	JP	St.A/02/NEW

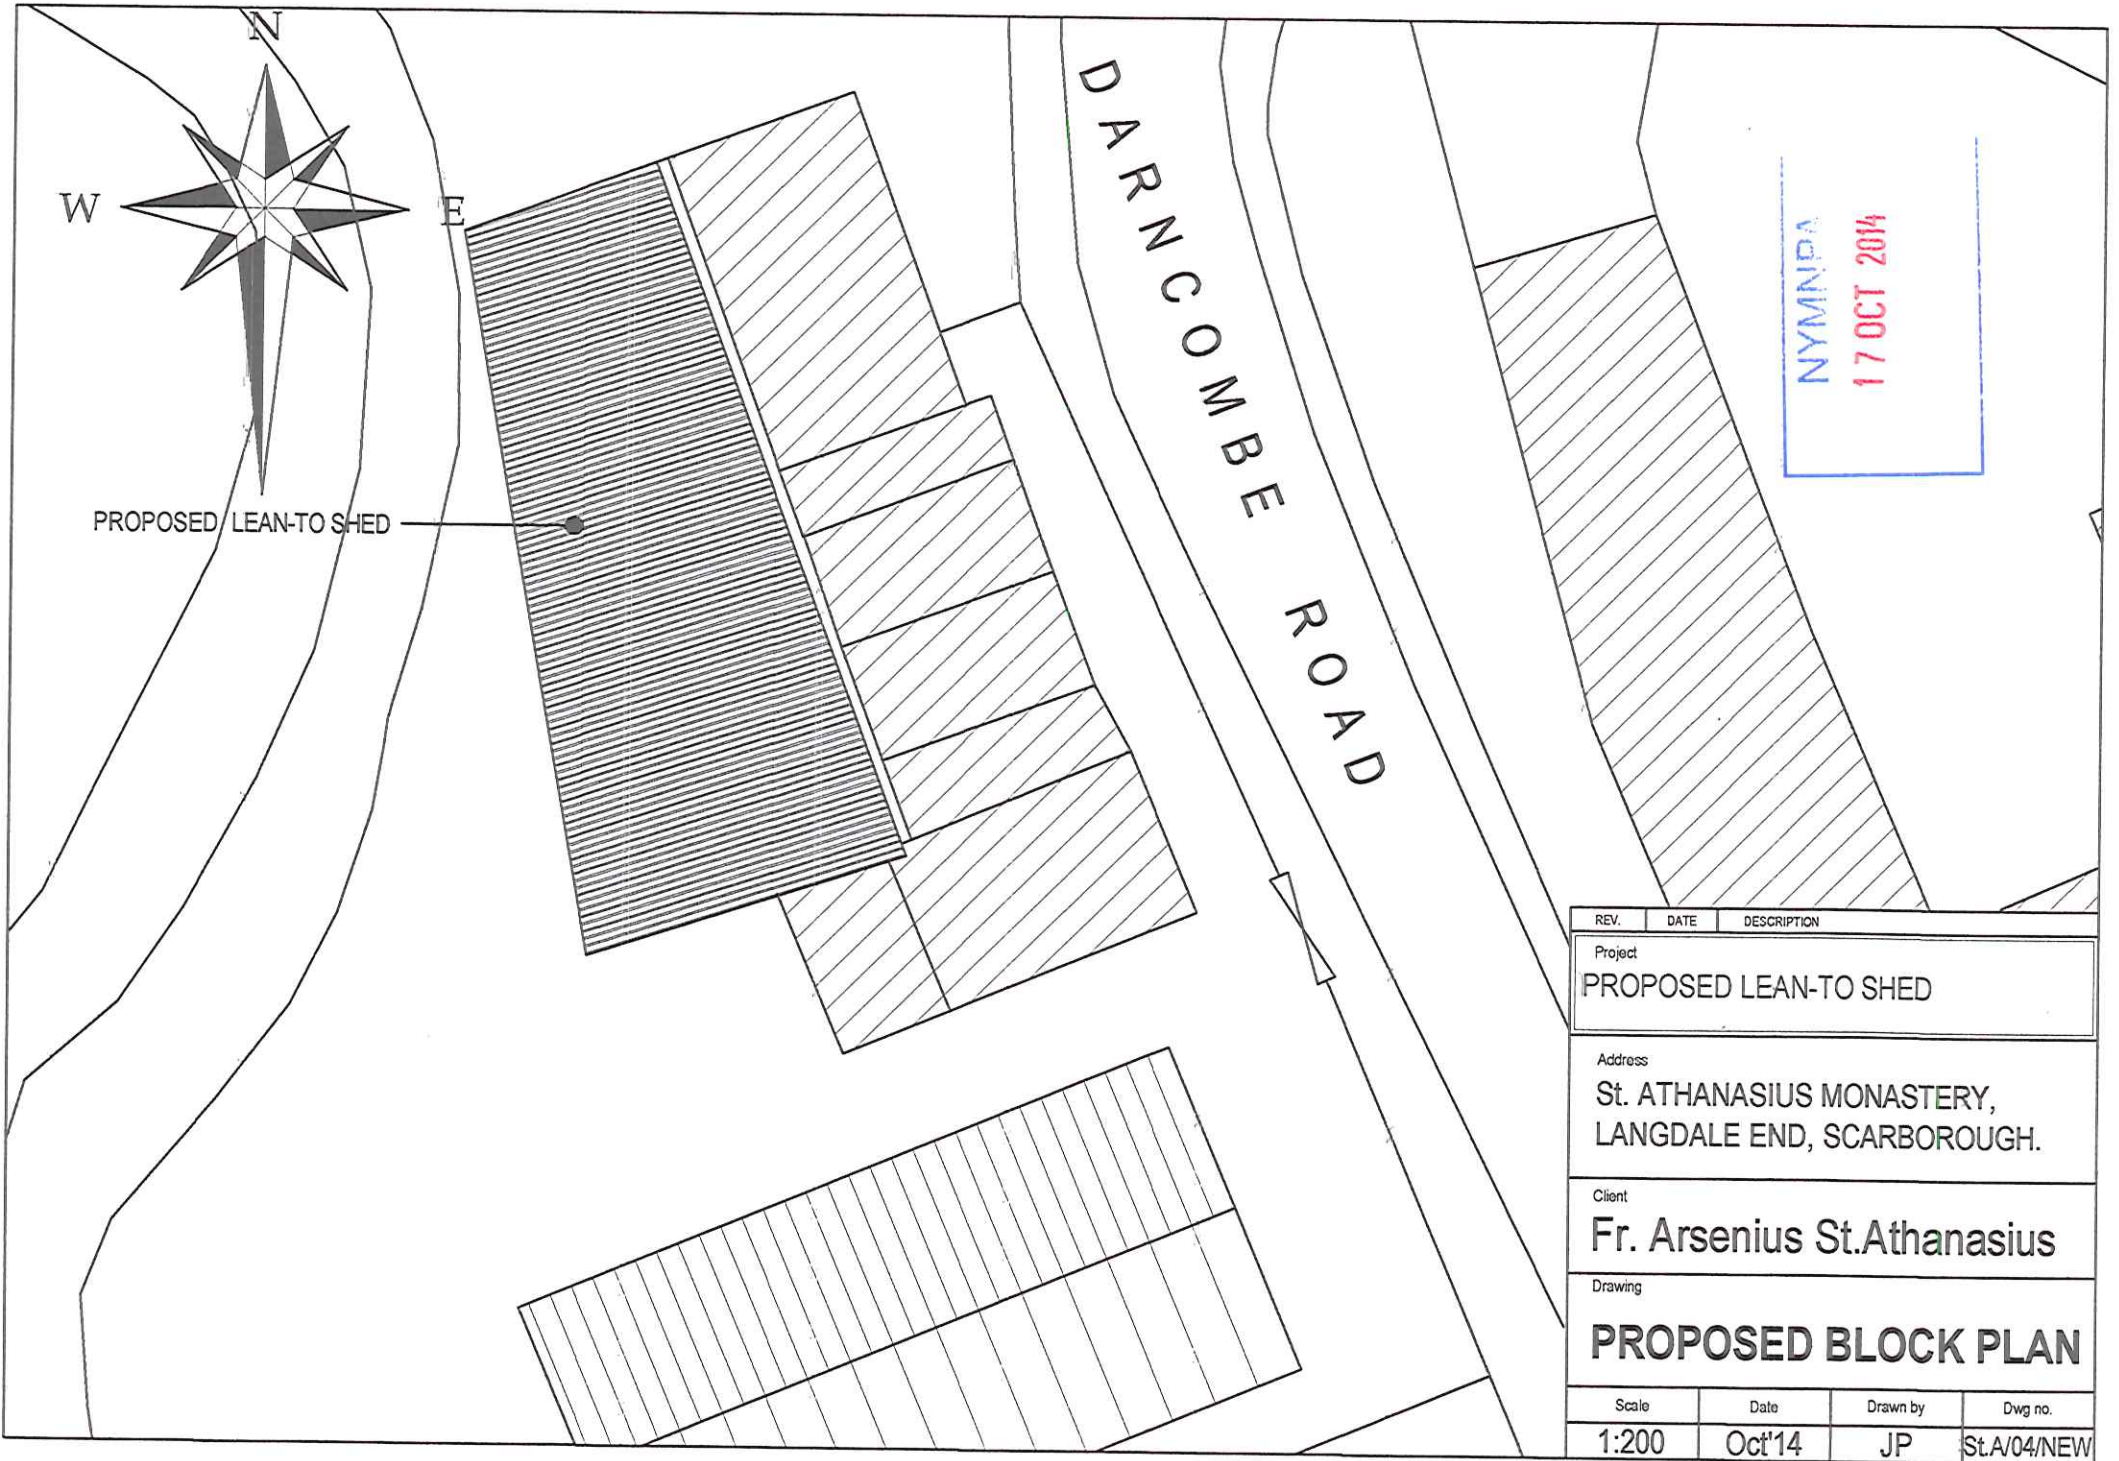

REV.	DATE	DESCRIPTION	
Project PROPOSED LEAN-TO SHED			
Address St. ATHANASIOUS MONASTERY, LANGDALE END, SCARBOROUGH.			
Client Fr. Arsenius St. Athanasius			
Drawing PROPOSED BLOCK PLAN			
Scale	Date	Drawn by	Dwg no.
1:200	Oct'14	JP	St.A/04/NEW