

### Amendments/Additional Information

- Amended layout of buildings/outside areas
- Additional background information
- Amended design
- Revised access arrangements
- Change of description of proposed development
- Change in site boundaries
- Other (as specified below)




imaginative architecture + engineering design

Airy Hill Manor, Whitby, North Yorkshire, YO21 1QB

AT  
bhd  
partnership  
www.bhdpartnership.com

Ailsa Teasdale  
North York Moors National Park Authority  
The Old Vicarage  
Bondgate  
Helmsley  
YORK  
YO62 5BP

NID/LSD/L10602-03  
1<sup>st</sup> December 2014

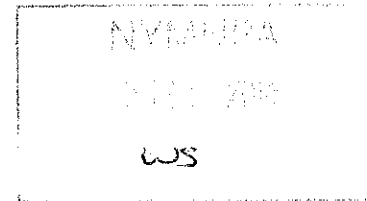

Dear Ailsa,

**Office/Reception at Aislaby Quarry NYM2014/0721/FL**

Thank you for your letter dated 28<sup>th</sup> November 2014. Having discussed your suggestion with our client I confirm that the guarding to the rear balcony will be vertical timber spindles.

These are now shown on the enclosed drawing D10602-02 Rev D.

In respect of the combined Section 106 Agreement for this and the Log Cabin Development can you give a likely timescale?

Yours sincerely,

Neil Duffield

c.c. Mr. P. Craven


ice  
RICHARD BIRDSALL  
Msc C.Eng MICE

RICS  
TIM HARRISON  
MRICS MCIAT MCIQB

Chartered Institute of  
Architectural Technologists  
NEIL DUFFIELD  
MCIAT


\* AFFILIATED MEMBERS OF RIBA  
\* REGULATED BY RICS  
\* bhd partnership is a trading name of BHD Partnership Ltd.  
COMPANY REG NO. 5244187

Scarborough Borough Council Design Awards  
\* Winner of best new build development 2004&2005  
\* Commended for best commercial building 2004-2005  
\* Winner of best new build development 2007-2008

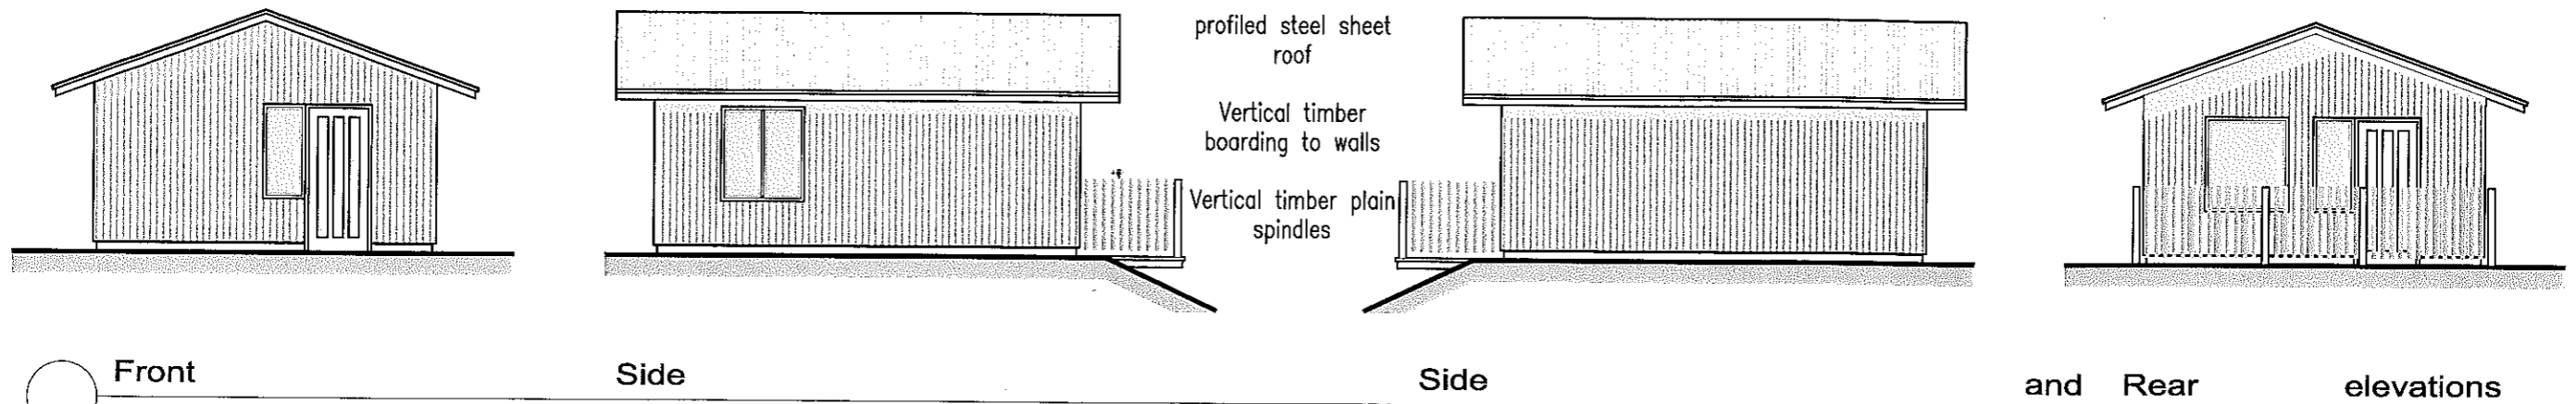

○ Front  
Scale: 1:100

Side Side and Rear elevations

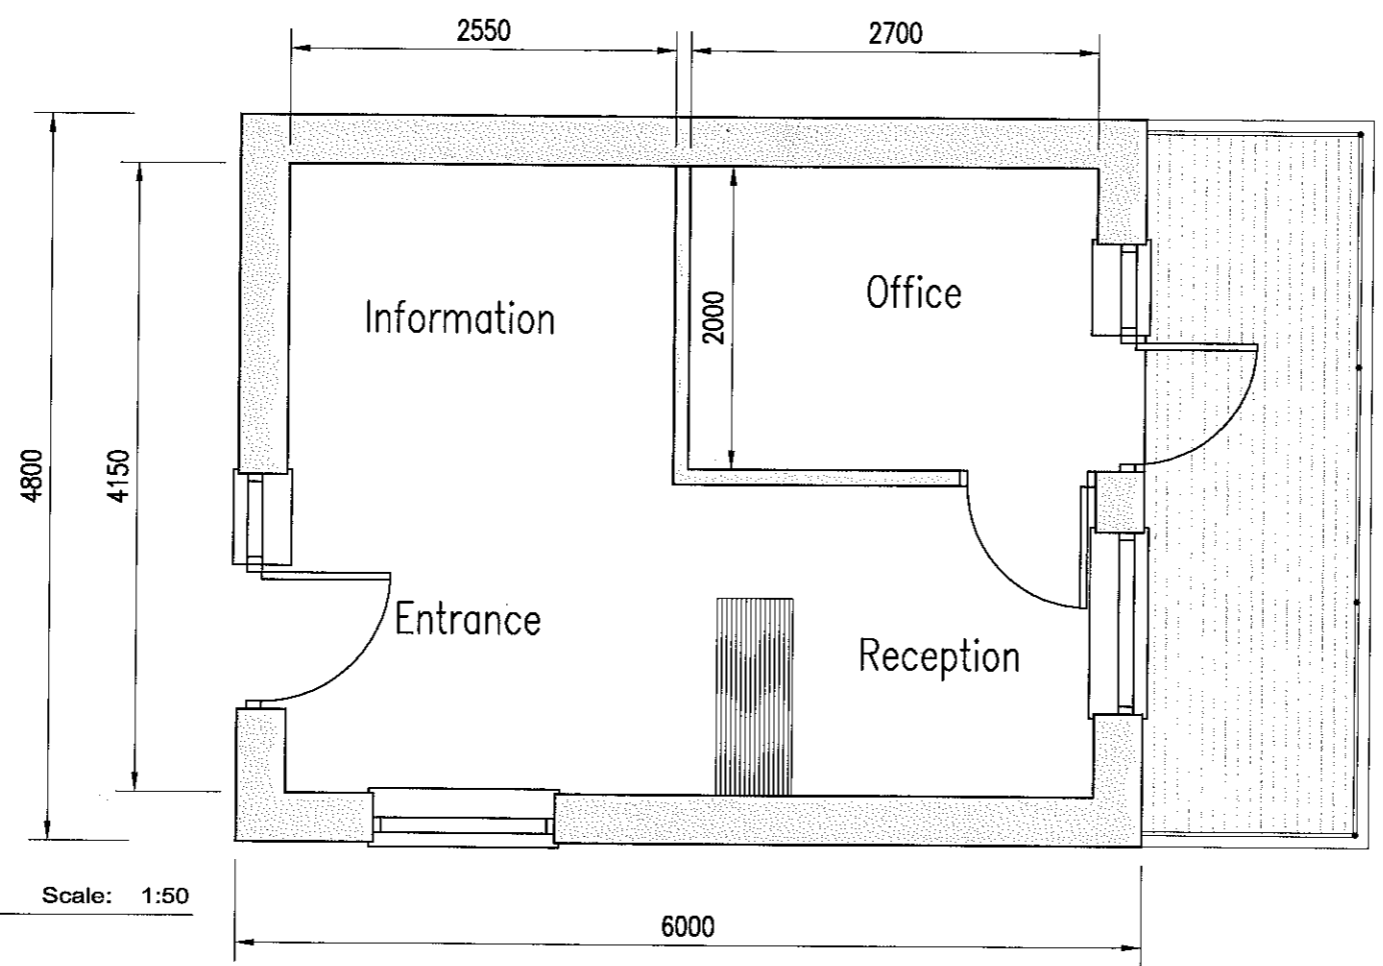

○ Floor Plan  
Scale: 1:50

**AMENDED**  
Notes

HYDRA  
11/11/14

**b h d partnership**  
Airy Hill Manor, Whitby, North Yorkshire, UK. YO21 1OB.  
www.onapartnersup.com

- DO NOT SCALE from this drawing. Only figured dimensions are to be taken from this drawing.
- The Contractor must verify all dimensions on site before commencing any work or shop drawings.
- The Contractor must report any discrepancies before commencing work. If this drawing exceeds the quantities taken in any way, the Technician is to be informed before work is initiated.
- Work within The Construction (Design and Management) Regulations 1994 is not to start until a Health & Safety Plan has been produced. This drawing is Copyright and must not be reproduced without consent of BHD Partnership Ltd

REV	DATE	BY	AMENDMENT	CHKD	APVD
D	01/12/14	NID	Amended rear guarding from glass to timber		
C	31/10/14	NID	Completed elevational drawings		
B	03/09/14	NID	Omit stone base		
A	01/08/14	NID	Issue for approval		

CLIENT:  
**Eskdale Stone**

PROJECT:  
**Reception, Office and Information Building**

A3 DRN: NID DATE: 01/08/14  
SCALE: 1:50 ISSUE: Provisional

DRAWING TITLE:  
**Plans and Elevations Option 1**

DRAWING NR:  
**D10602-02**

REV:  
**D**