


Location Plan
Scale 1:1250

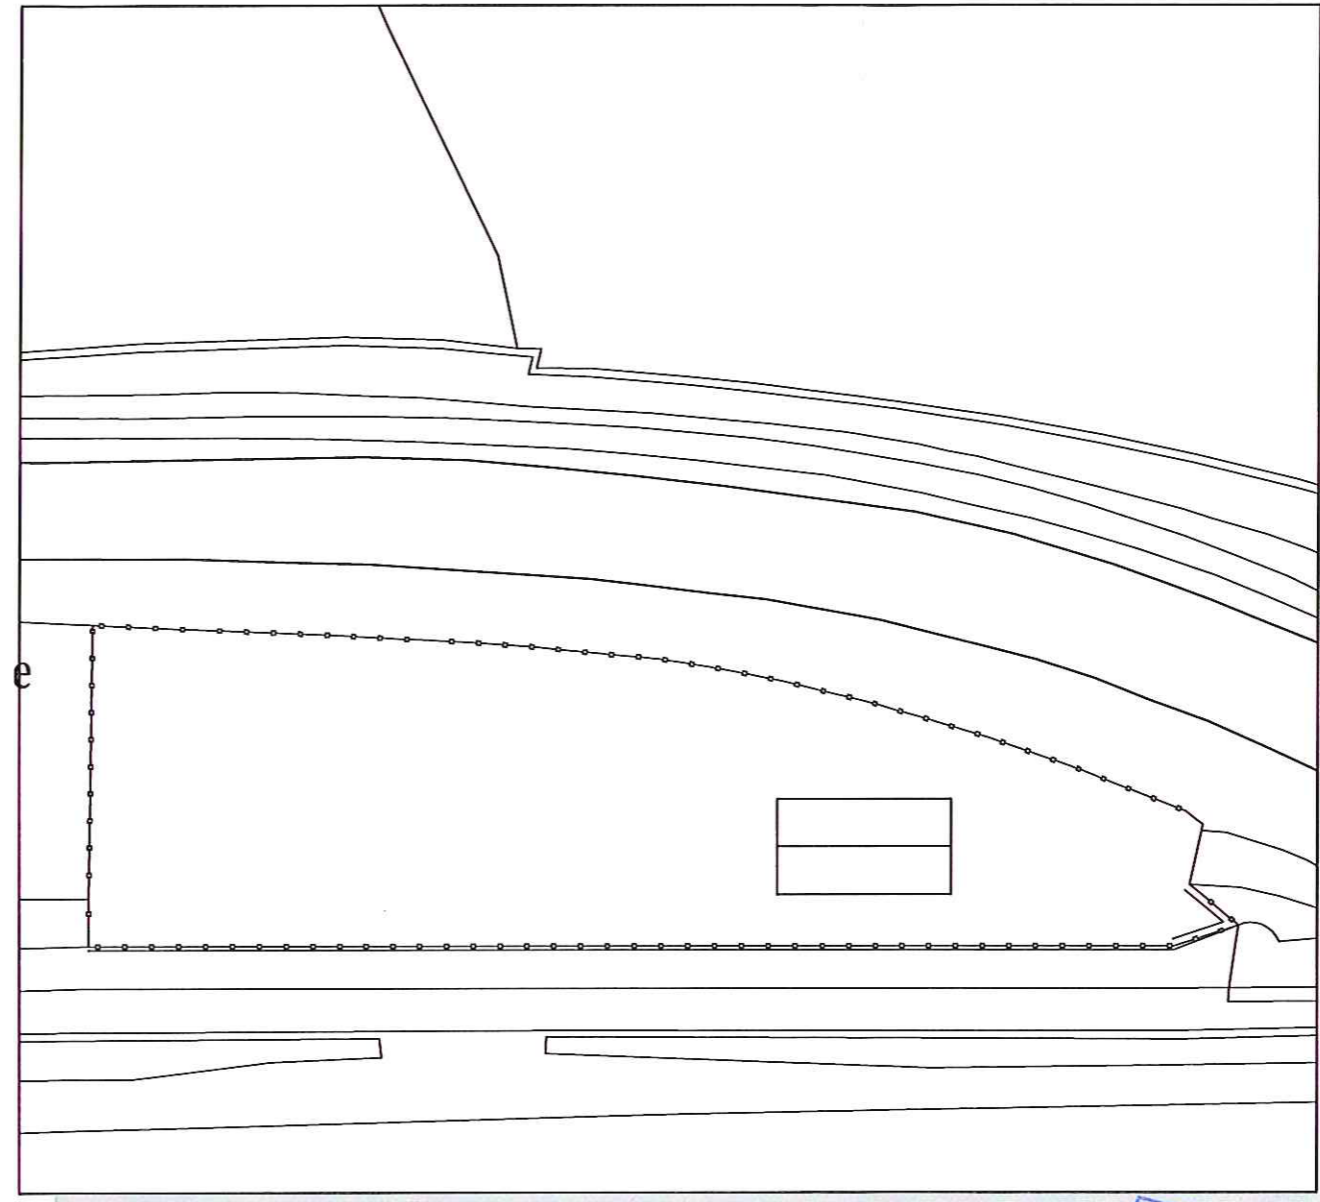

Block Plan
Scale 1:500

NYMNPA
 24 OCT 2014

b h d partnership
 Airv Hill Manor. Whitbv. North Yorkshire. UK. YO21 1OB.

●DO NOT SCALE from this drawing. Only figured dimensions are to be taken from this drawing.
 ●The Contractor must verify all dimensions on site before commencing any work or shop drawings.
 The Contractor must report any discrepancies before commencing work. If this drawing exceeds the quantities taken in any way, the Technician is to be informed before work is initiated.
 Work within The Construction (Design and Management) Regulations 1994 is not to start until a Health & Safety Plan has been produced. This drawing is Copyright and must not be reproduced without consent of BHD Partnership Ltd

REV	DATE	BY	AMENDMENT	CHKD	APVD
A	08/07/14	DC	Issued for Approval	NID	

CLIENT:
Mr J Smith

PROJECT:
Development of Land adj to Morfa Cottage, Hawsker

A3 | DRN: D.Cairns | DATE: 08/07/14
 SCALE: As shown@A3 | ISSUE: Preliminary

DRAWING TITLE:
Utility Building Site Location & Block plan

DRAWING NR:
D10201-13

REV:
A