


NOTES:

PROJECT. HIGHRISING. FYLINGHALL. FYLINGTHORPE, WHITBY		
TITLE. SOLAR PV INSTALLATION - LOCATION PLAN		
CLIENT.		DRAWN BY J.G.
DATE. 10.11.14	DRAWING No.	SCALE. 1:2500 @ A3
CONTRACT No.		REV. A

No.	Revision/Issue	Date
A		XX.XX.14

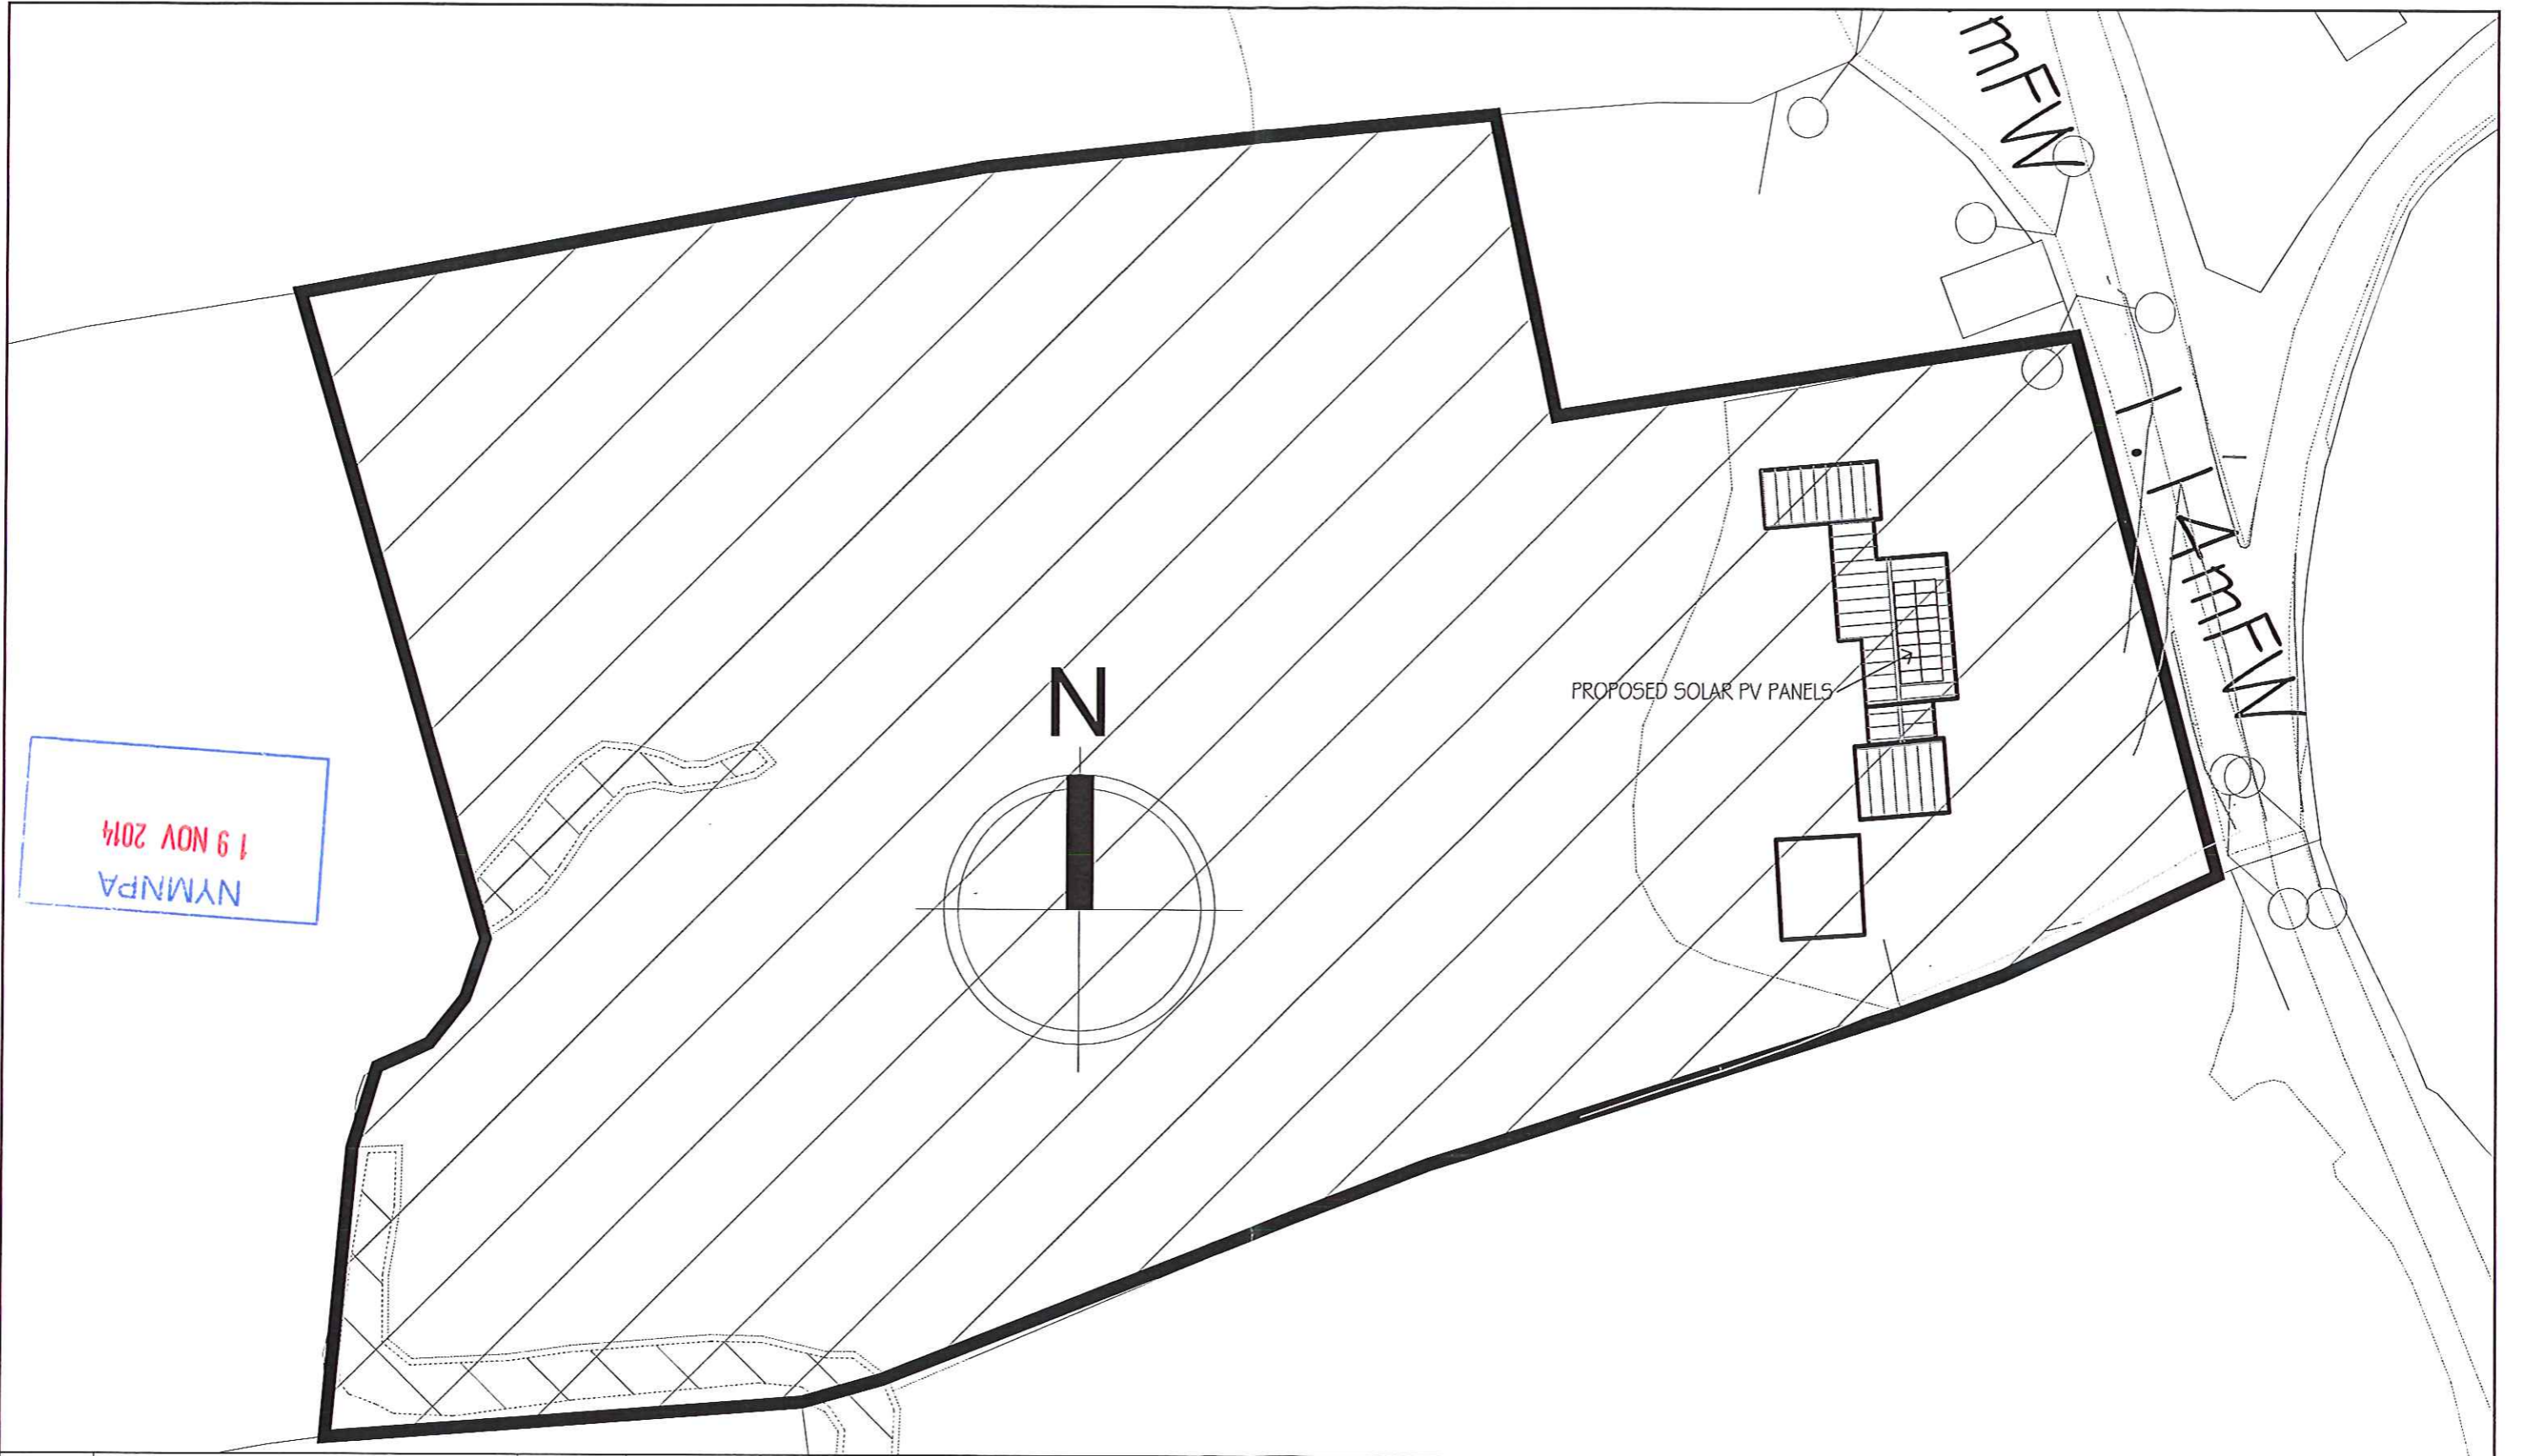

NYMNP
19 NOV 2014

NOTES:

PROJECT. HIGHRISING, FYLINGHALL, FYLINGTHORPE, WHITBY

TITLE. SOLAR PV INSTALLATION - LOCATION PLAN

CLIENT. DRAWN BY J.G.

DATE. 10.11.14 DRAWING No. SCALE. 1:500 @ A3

CONTRACT No. REV. A

No.	Revision/Issue	Date
A	For Approval/Comment	XX.XX.14