


Site Location Plan

SCALE: 1:1250

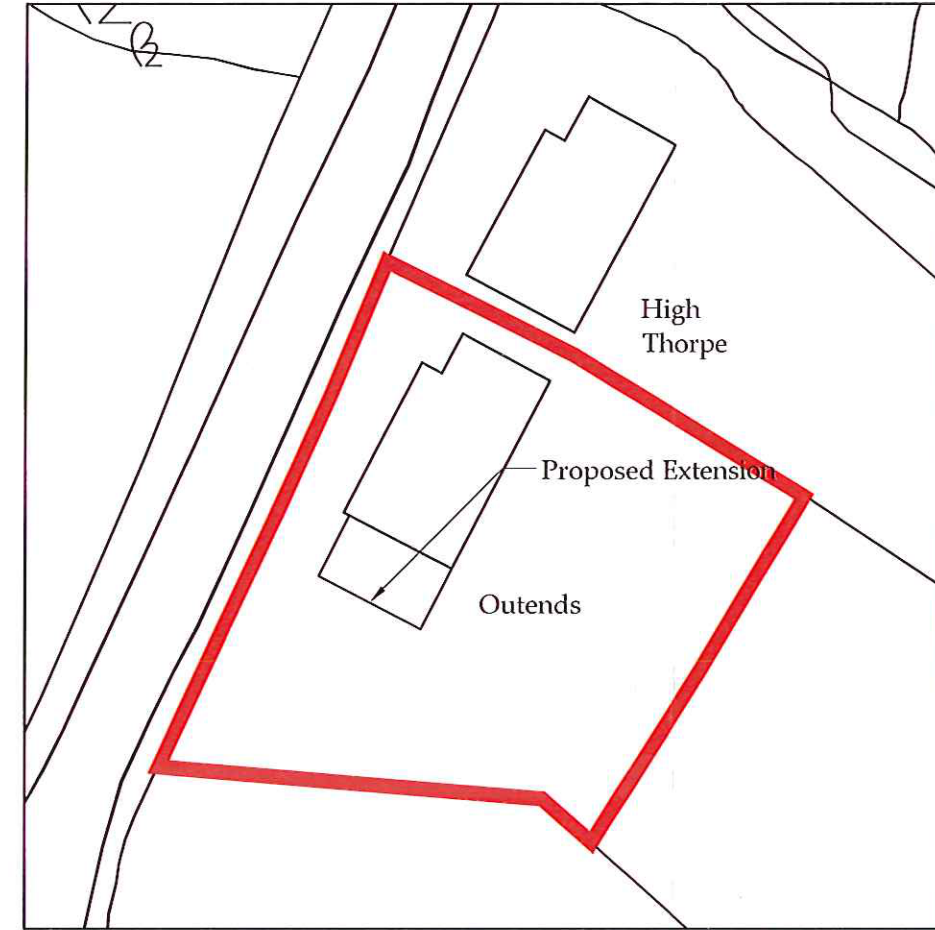

Site Block Plan

SCALE: 1:500



b h d partnership

Airv Hill Manor. Whitbv. North Yorkshire. UK. YO21 1OB.

- DO NOT SCALE from this drawing. Only figured dimensions are to be taken from this drawing.
- The Contractor must verify all dimensions on site before commencing any work or shop drawings.
- The Contractor must report any discrepancies before commencing work. If this drawing exceeds the quantities taken in any way, the Technician is to be informed before work is initiated.
- Work within The Construction (Design and Management) Regulations 1994 is not to start until a Health & Safety Plan has been produced. This drawing is Copyright and must not be reproduced without consent of BHD Partnership Ltd

REV	DATE	BY	AMENDMENT	CHKD	APVD
A	11/07/14	DC	Issued for approval	NID	

CLIENT: Mr & Mrs Barber			
PROJECT: Outends, Church Lane, Fylingthorpe			
A3	DRN: D.Cairns	DATE: 11/07/14	
SCALE: As Shown	ISSUE: Preliminary		

DRAWING TITLE: Site Location & Block Plan	
DRAWING NR: D10584-01	REV: A