
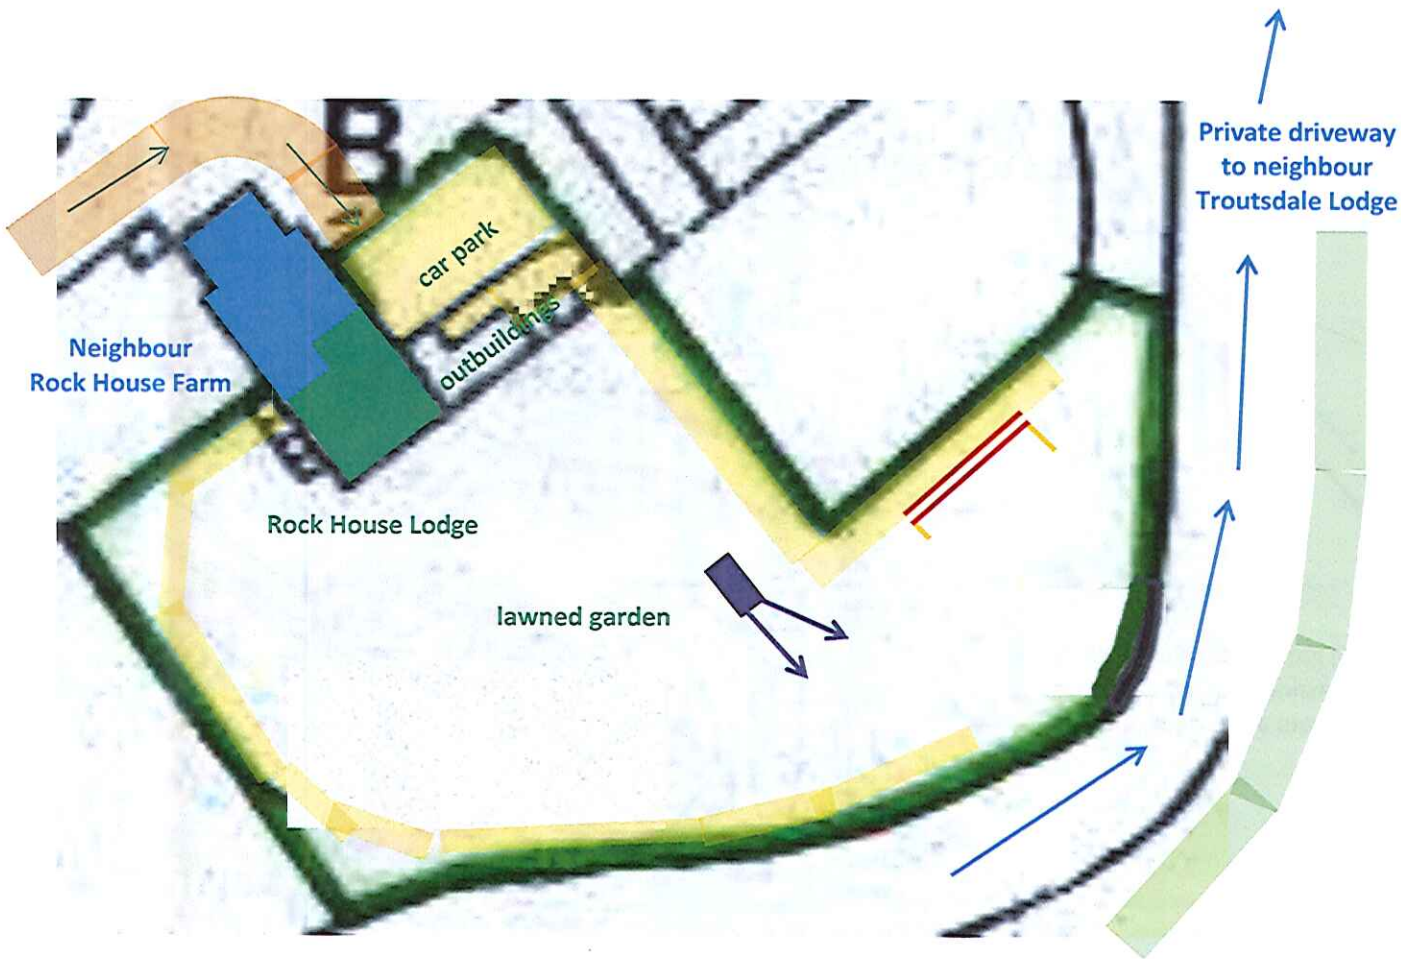


application site edged in red, known as "Rock House Lodge", YO13 OBS

position of proposed summerhouse 

stone faced gabion baskets 

row of tall oak trees 



EXISTING SITE LAYOUT: B



SCALE 1:500

- Access lane into Rock House Lodge car park 
- garden paths 
- post & stock wire boundary fence 
- Belt of tall oak trees lining right side of private drive to Troutsdale Lodge 
- septic tank and soakaway pipes 
- stone faced gabion baskets, two rows stepped back i.e. 2m high 
- one row i.e. 1m high 