


NYM / 2014 / 0801 / FL - 1

Kirkside Cottage
Appleton le Moors
YO62 6TE
1:1250 Location Plan

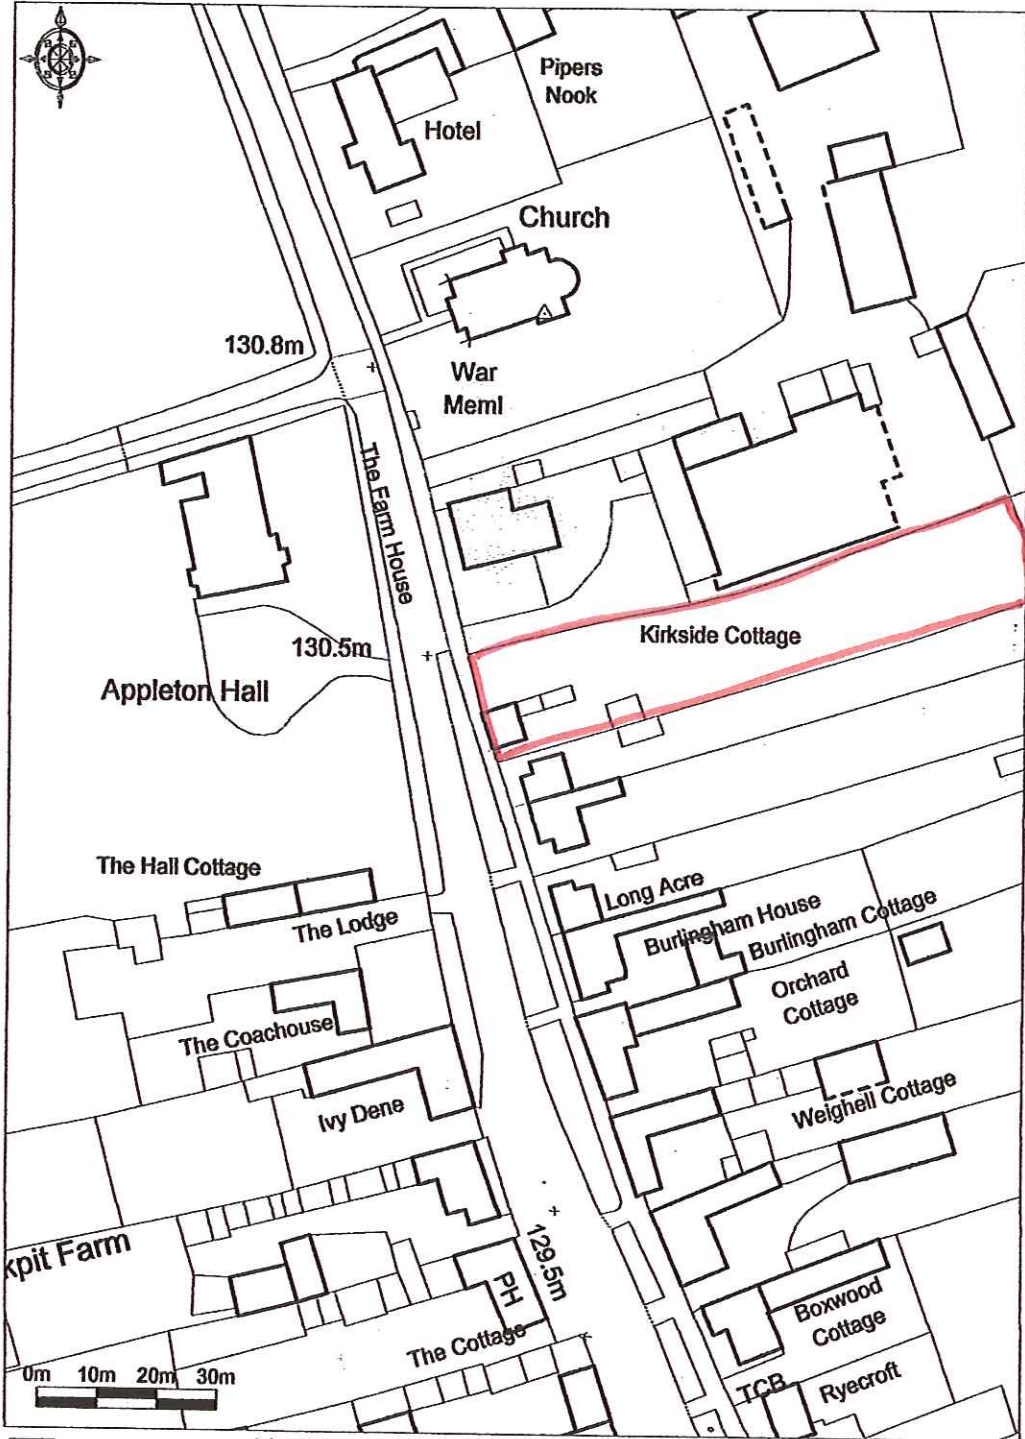

Promap

Ordnance Survey © Crown Copyright 2014. All rights reserved.
Licence number 100022432. Plotting Scale - 1:1250

DESIGN 4 architecture

NYM/DA
27 NOV 2014