


Thirsley farm, proposed agricultural building  
Site Location plan.

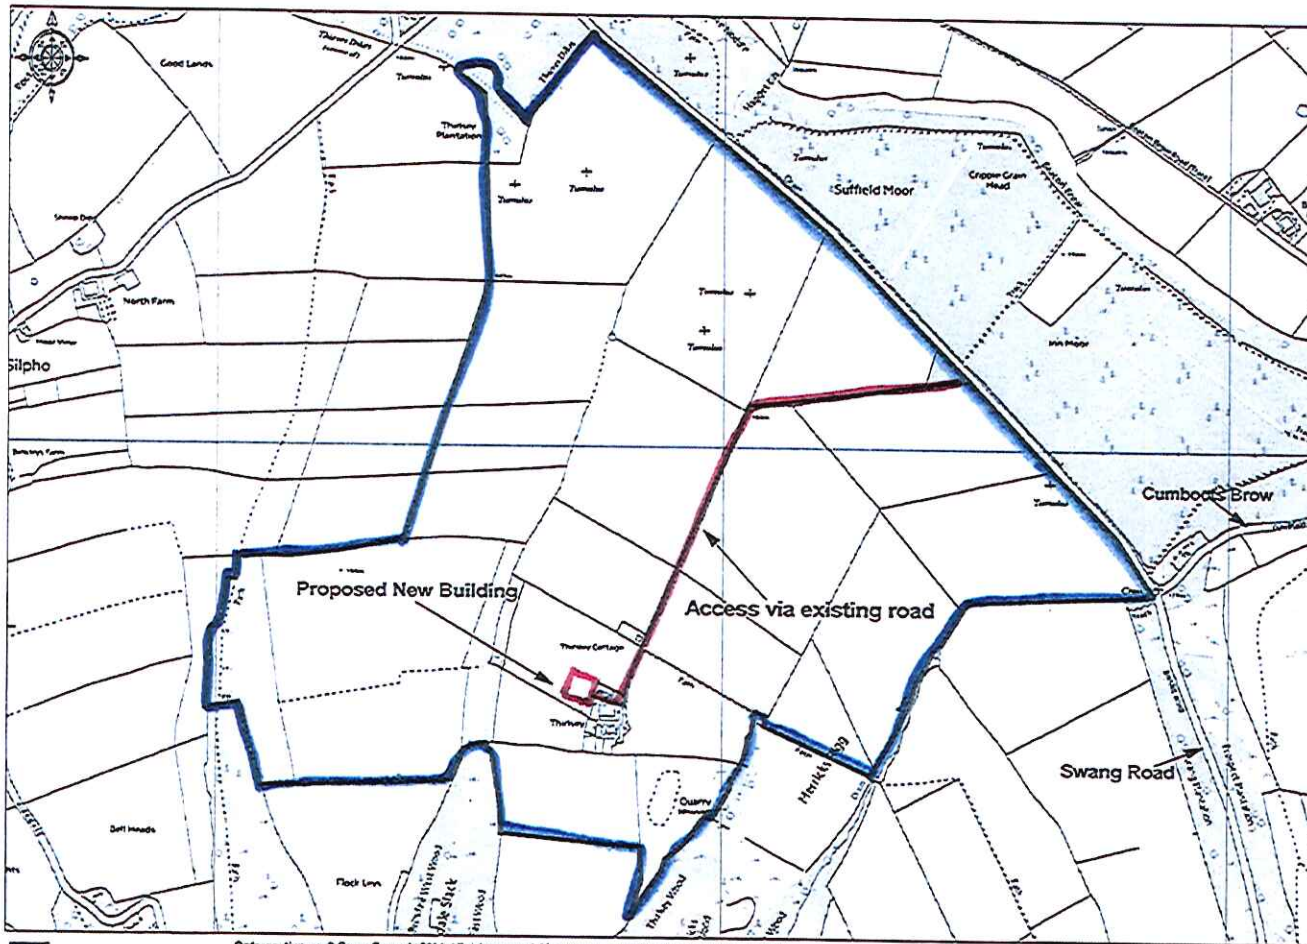


Promap

Ordnance Survey © Crown Copyright 2014. All rights reserved. Licence number 100022432. Printed Scale - 1:13718

11 DEC 2014

NYM / 2014 / 0806 / EIA

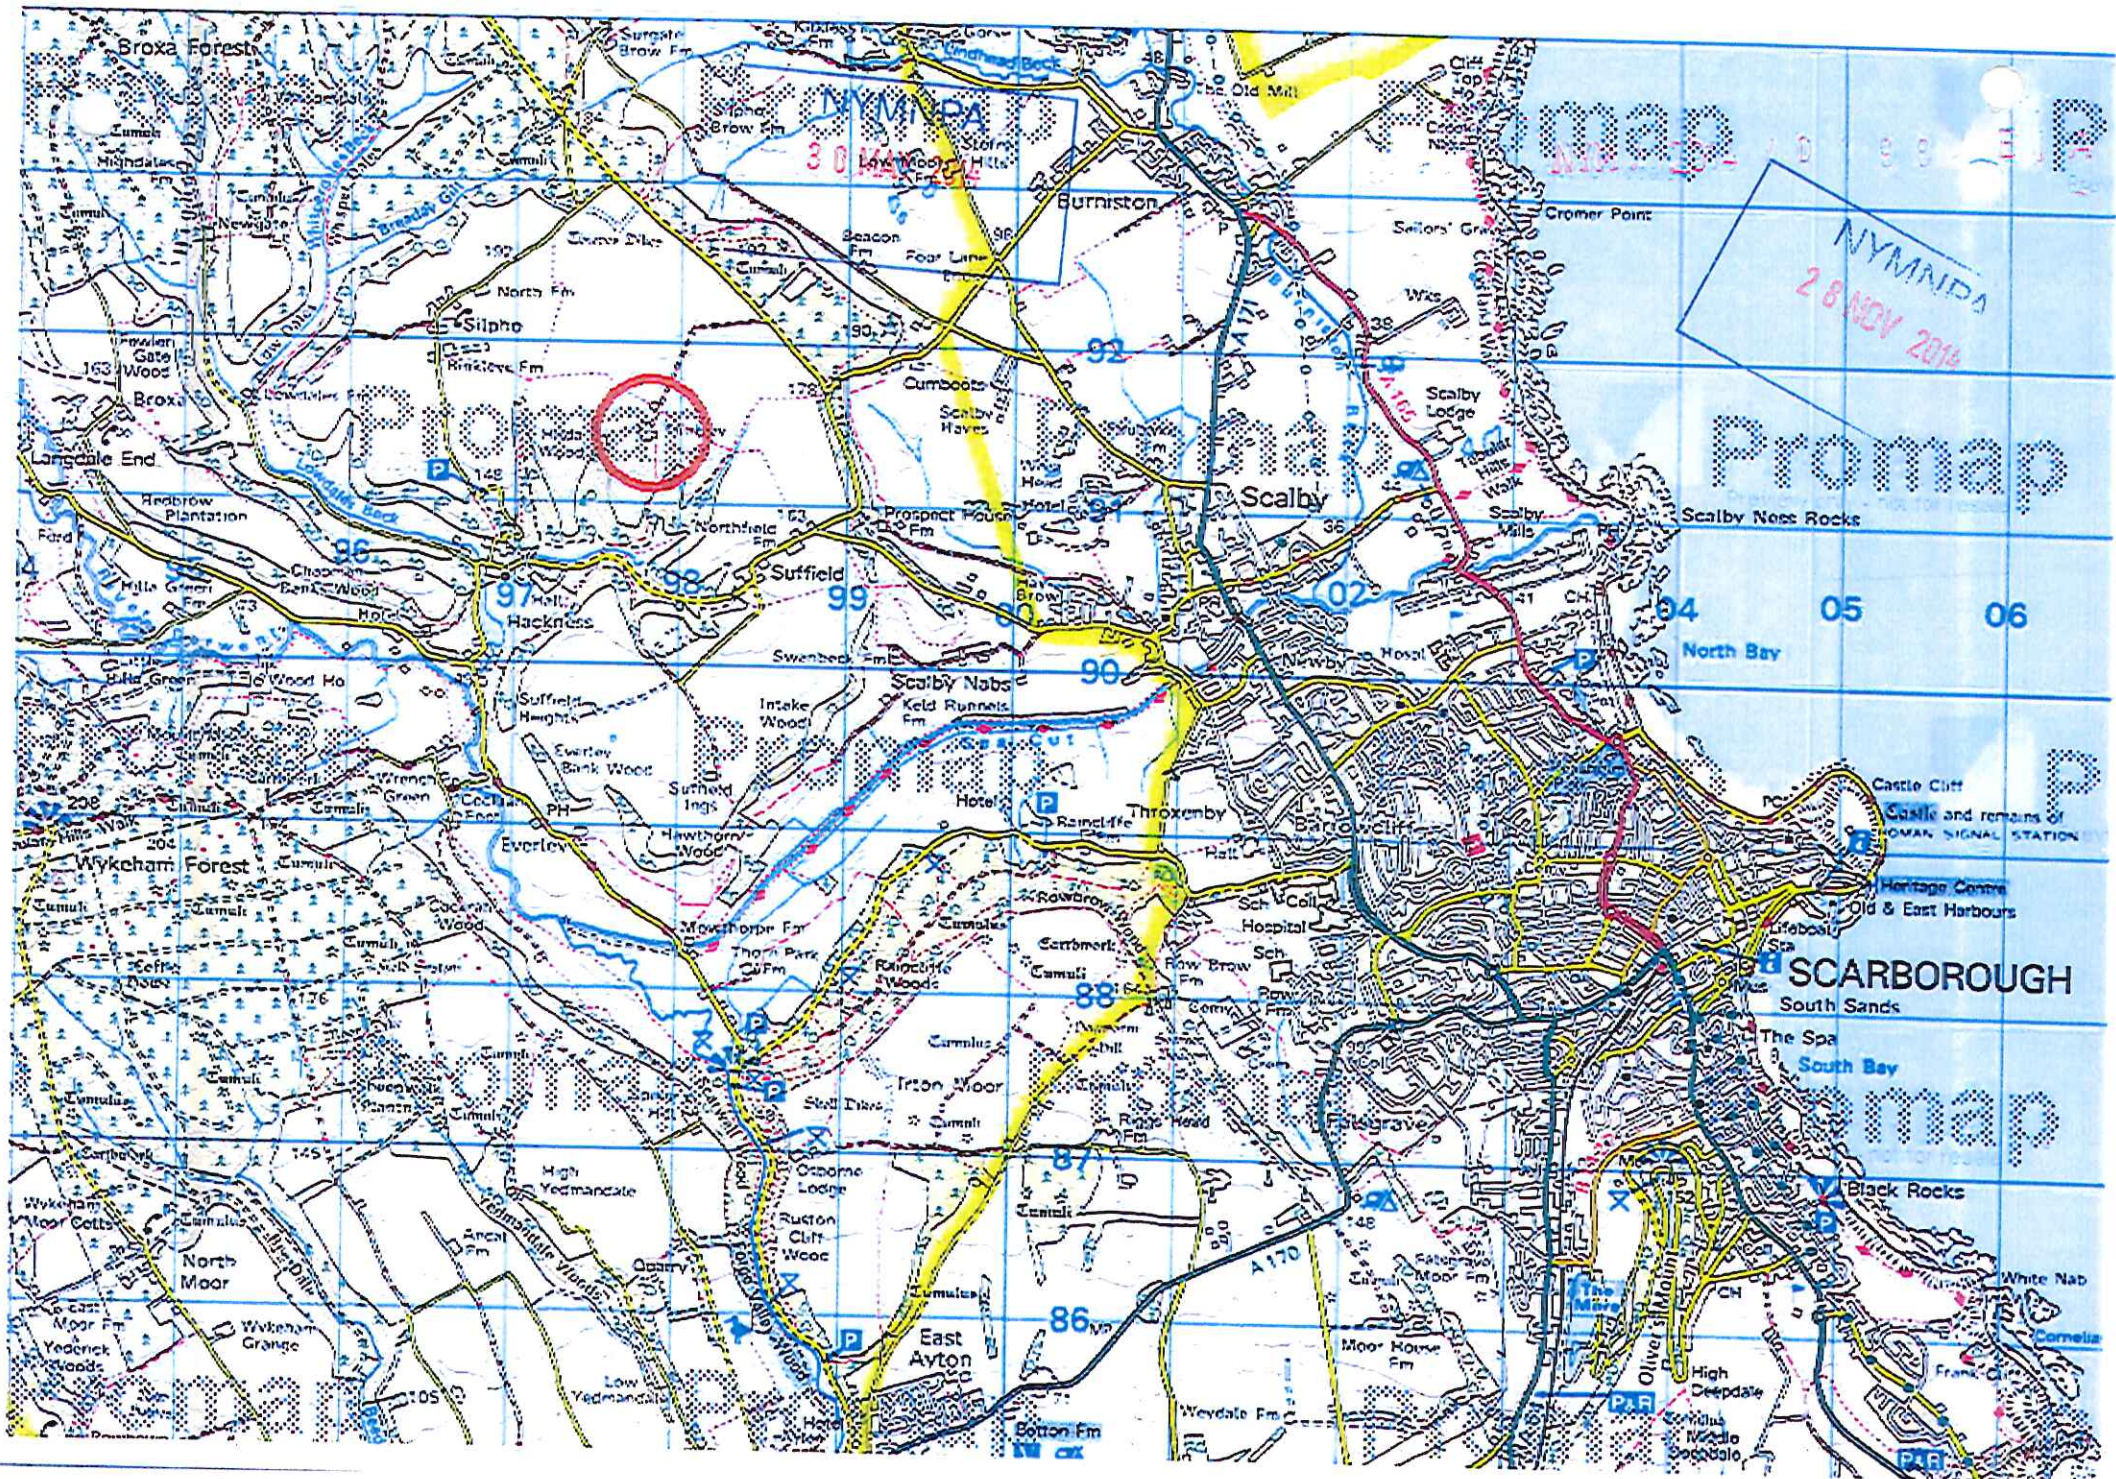

NYMNDPA  
28 NOV 2014

Promap

NYM / 2014 / 0806 / EIA

SCARBOROUGH

map