
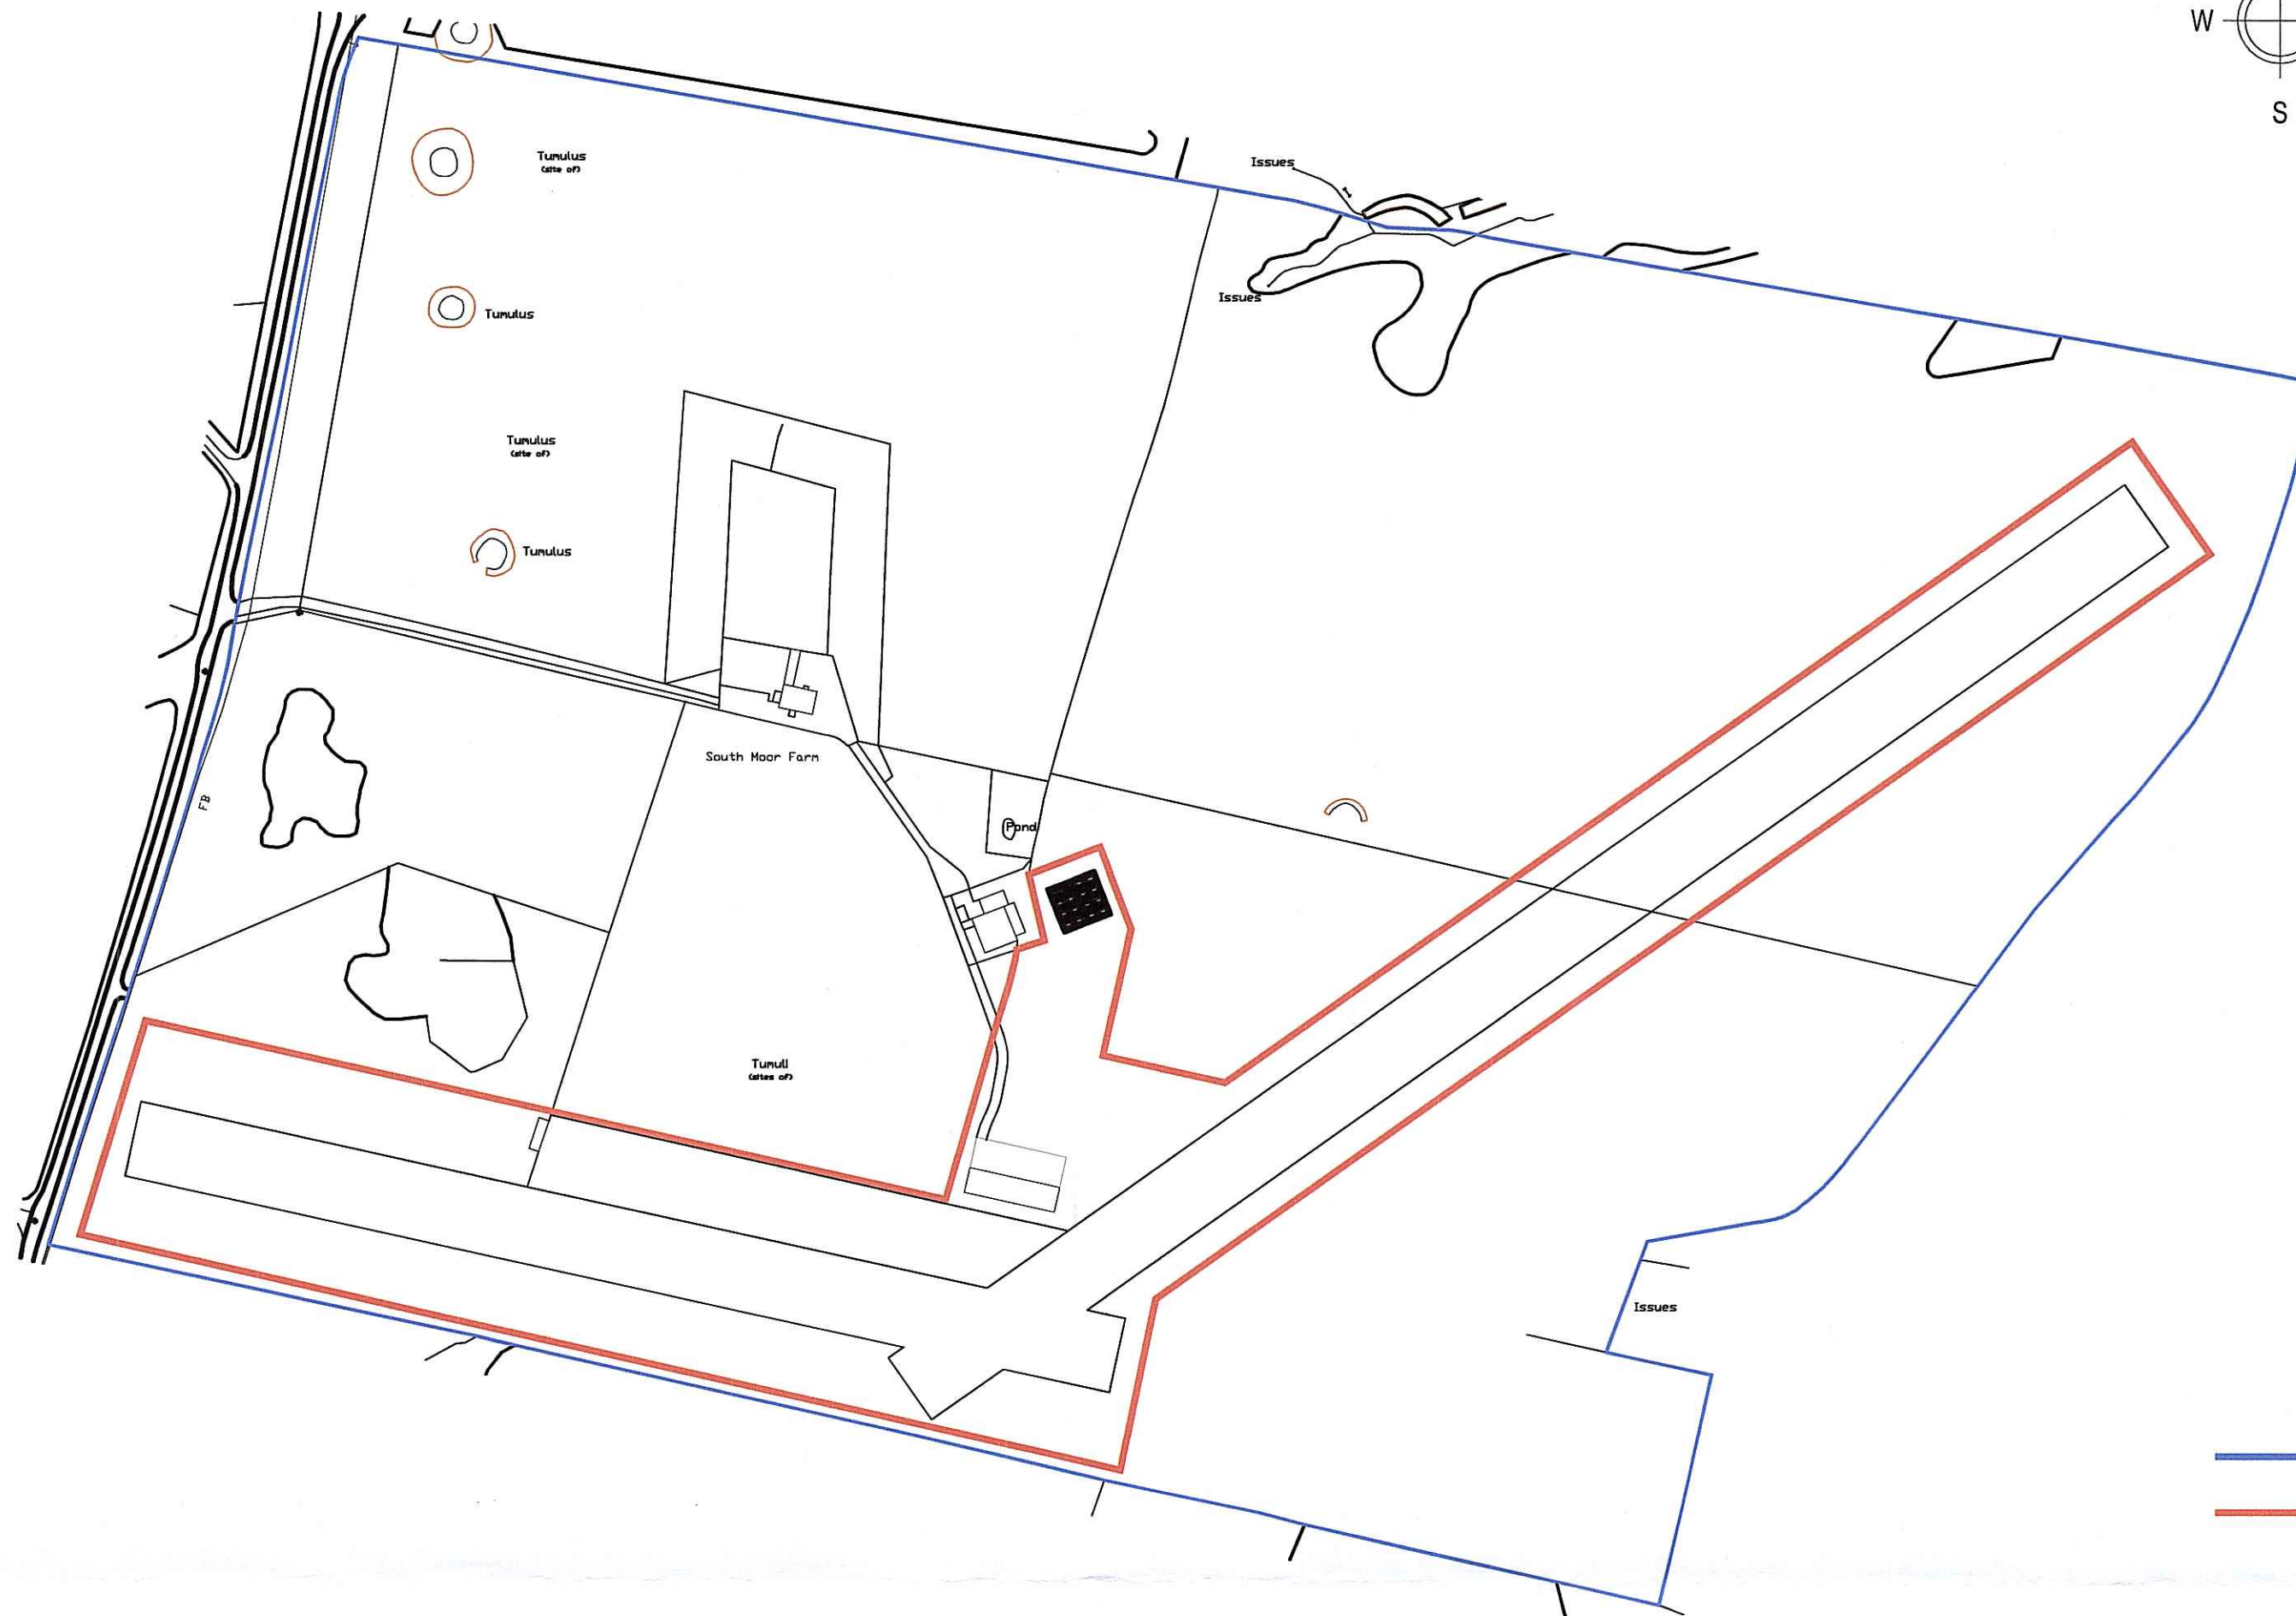


© ACORUS Rural Property Services Ltd.

NOTES:


1. If in doubt ask
2. Written dimensions to be used only
3. This drawing is confidential and remains the exclusive property of ACORUS.
4. Do not copy unless authorised.

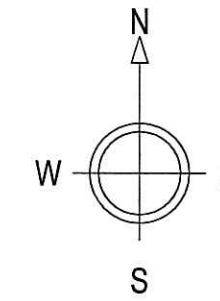

— Ownership Boundary
 — Site Boundary

NYMADA
 12 DEC 2014

LOCATION PLAN
 Scale 1:2500

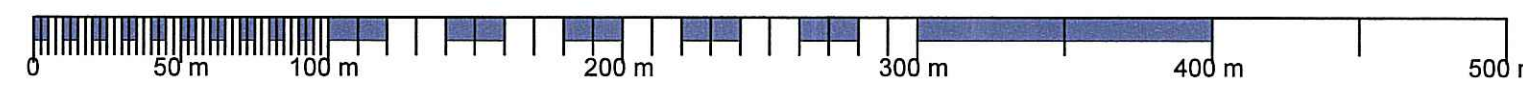

1:2500

Rev	Date	Description	Dwn	Chk
Rev.	Date.	Amendment.	Drawn	Checked

PROJECT
 MR R W WALKER
 PROPOSED NEW BUILDING AT SOUTH MOOR FARM
 LANGDALE END, SCARBOROUGH, YO13 0LW
 TITLE
 LOCATION PLAN





SCALE	DATE	DRAWN BY	CHECKED BY
AS SHOWN @ A2	NOV 14	SA	LG
JOB NO.	DRAWING NO.	REVISION	
bury-walker rw	200-01		


www.acorus.co.uk
 © ACORUS Rural Property Services Ltd.

PLANNING

NYM / 2014 / 0019 / FL - 1

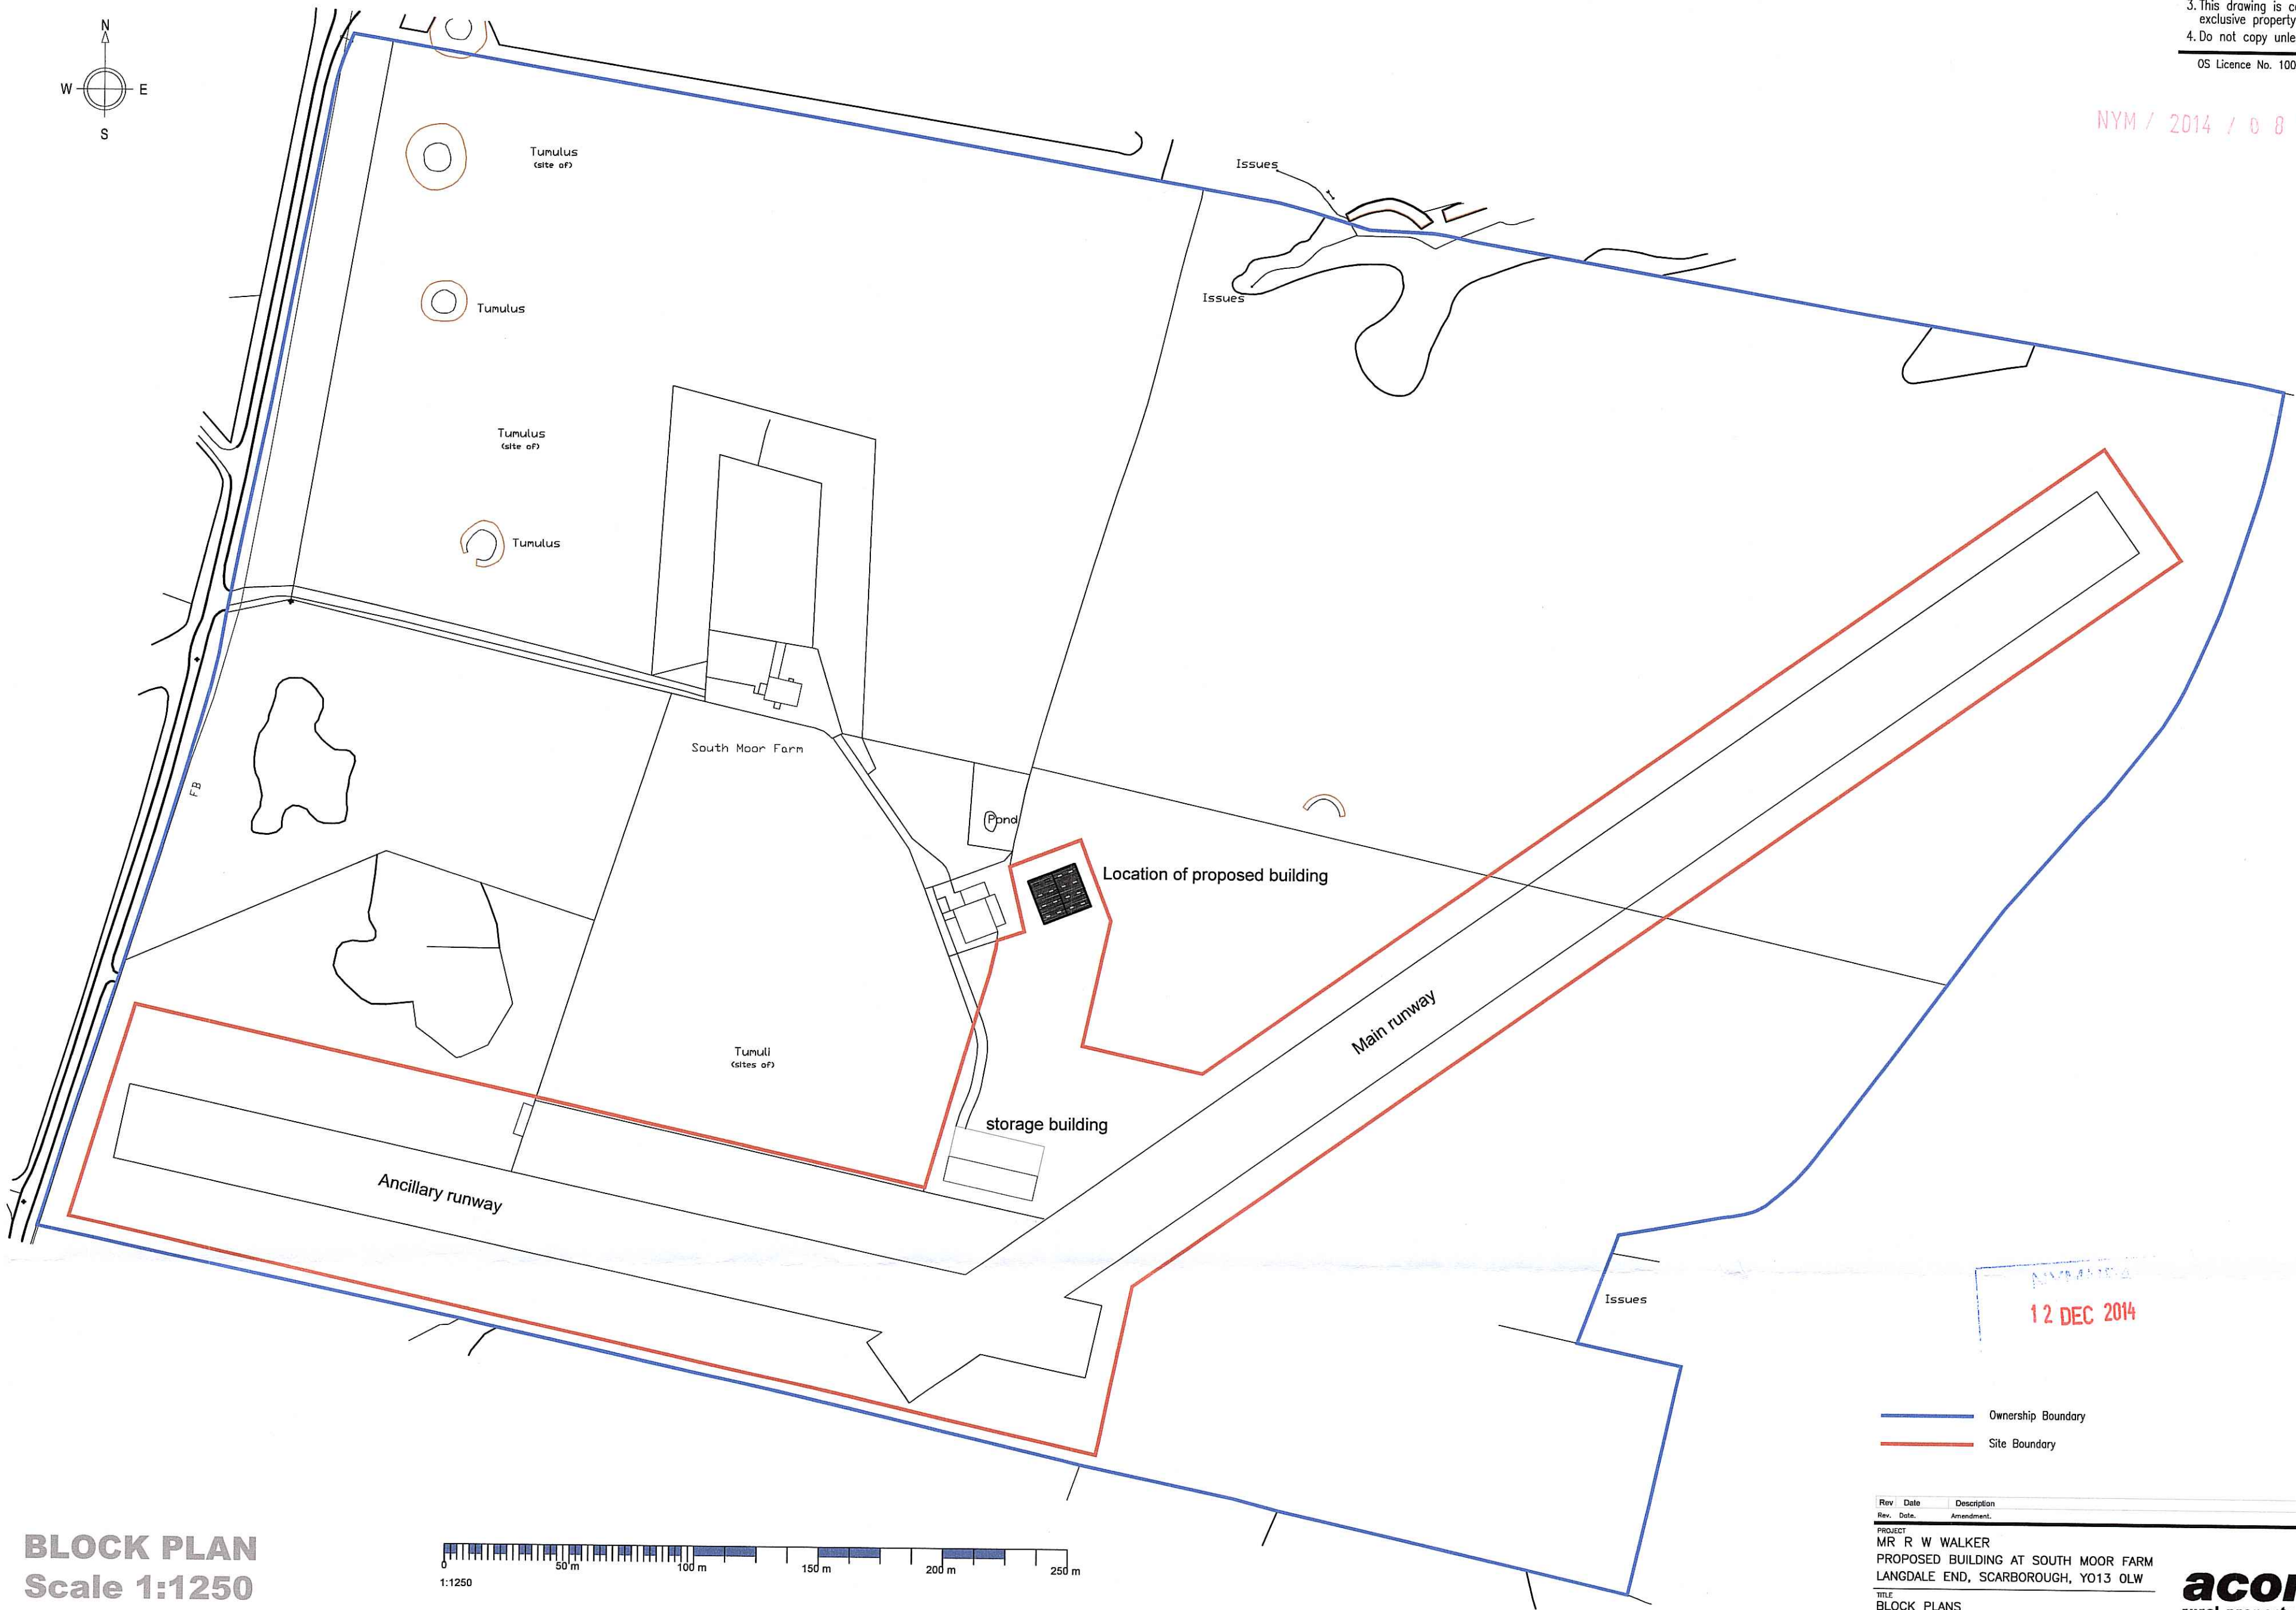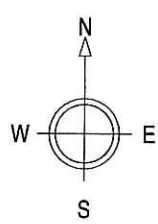

BLOCK PLAN
 Scale 1:1250

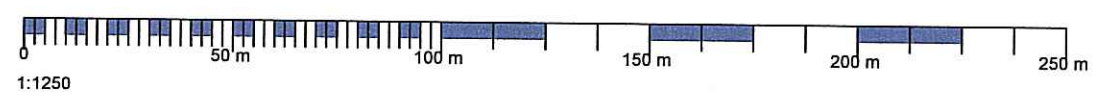

— Ownership Boundary
 — Site Boundary

12 DEC 2014

Rev.	Date	Description	Dwn	Chk
Rev.	Date	Amendment	Drawn	Checked
PROJECT				
MR R W WALKER				
PROPOSED BUILDING AT SOUTH MOOR FARM				
LANGDALE END, SCARBOROUGH, YO13 0LW				
TITLE				
BLOCK PLANS				
SCALE				
AS SHOWN	0A1	DATE	NOV 14	CHECKED BY
			SA	LG
JOB NO.				
bury-walker RW		DRAWING NO.	200-02	REVISION



PLANNING