


NYM / 2014 / 0827 / RM


RED CLAY PANTILED ROOF

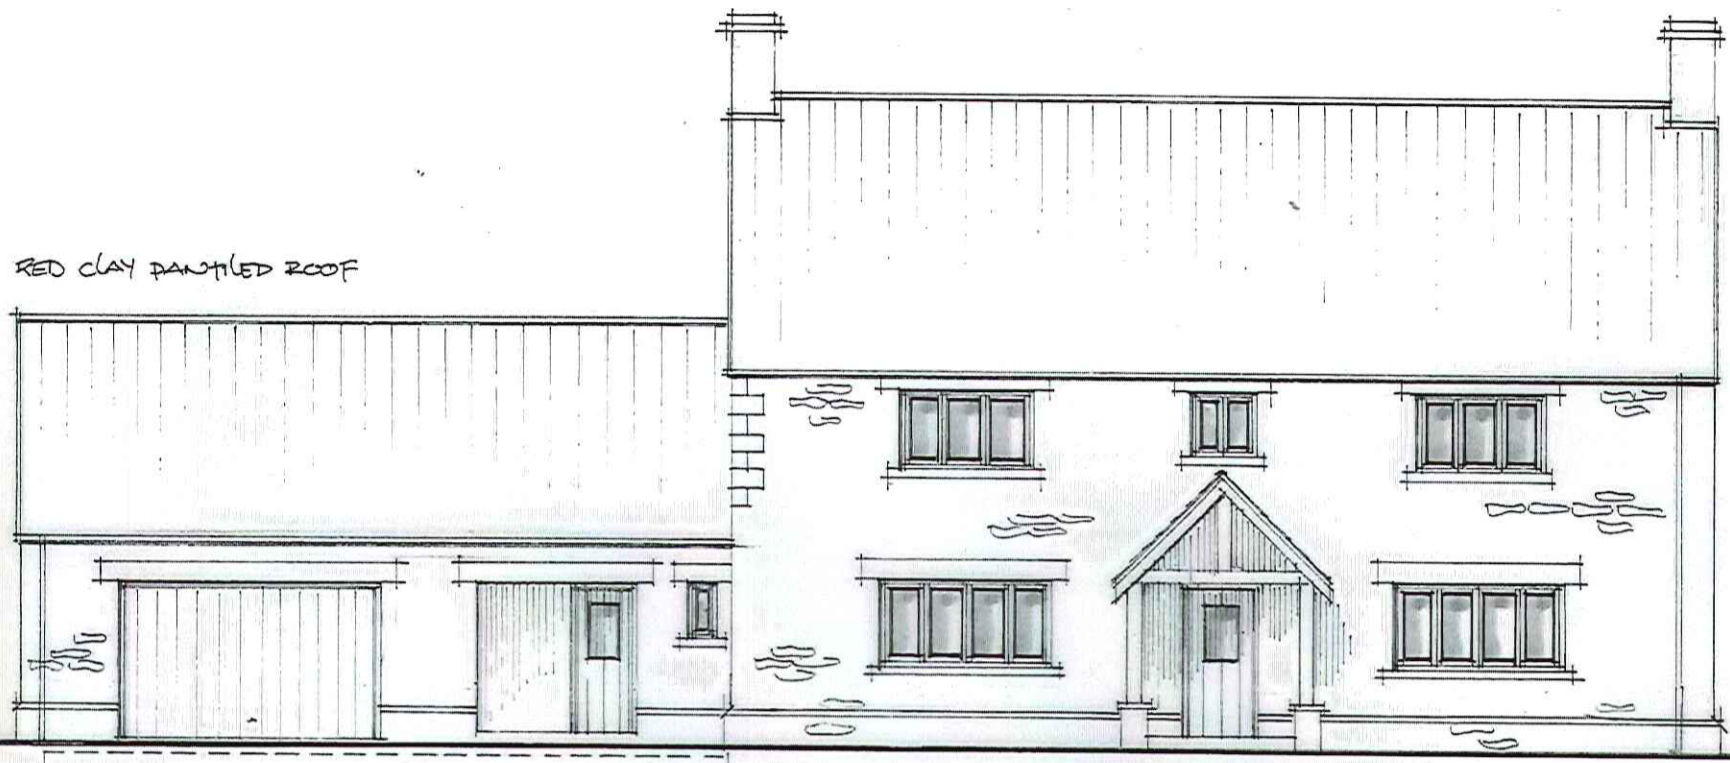

OAK FRAMED PORCH

n o r t h

CELLAR BELOW GARAGE & UTILITY

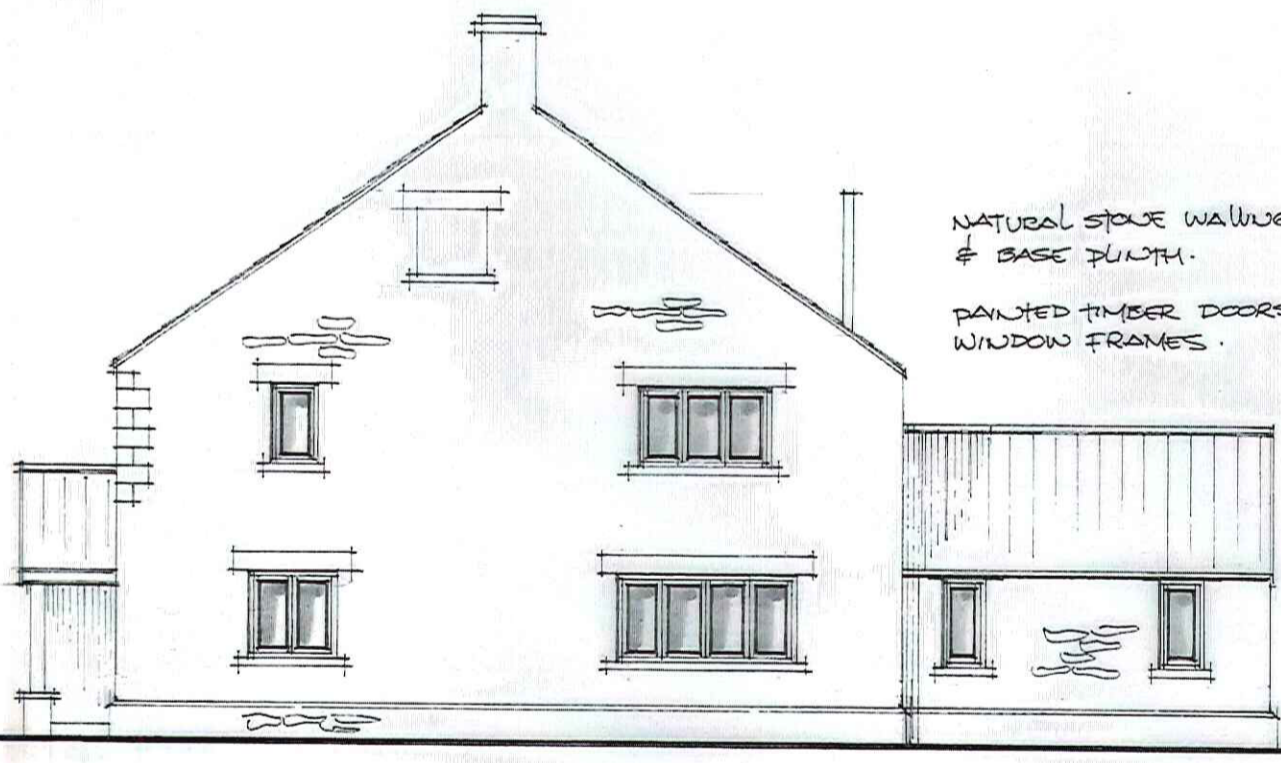

NATURAL STONE WALLING WITH QUOINS & BASE PLINTH.

PAINTED TIMBER DOORS & WINDOW FRAMES.


w e s t

NYMINPA  
- 8 DEC 2014

Peter Rayment Design Ltd architectural designers  
Swan House, Keld Head, Pickering, YO18 8LL

PROPOSED DWELLING - ELEVATIONS	Scales:	1:100	A3
FOX & RABBIT FARM LOCKTON	No:	041 114 2A	
DJ & FK COCKERILL & SON			

NYM / 2014 / 0827 / RM

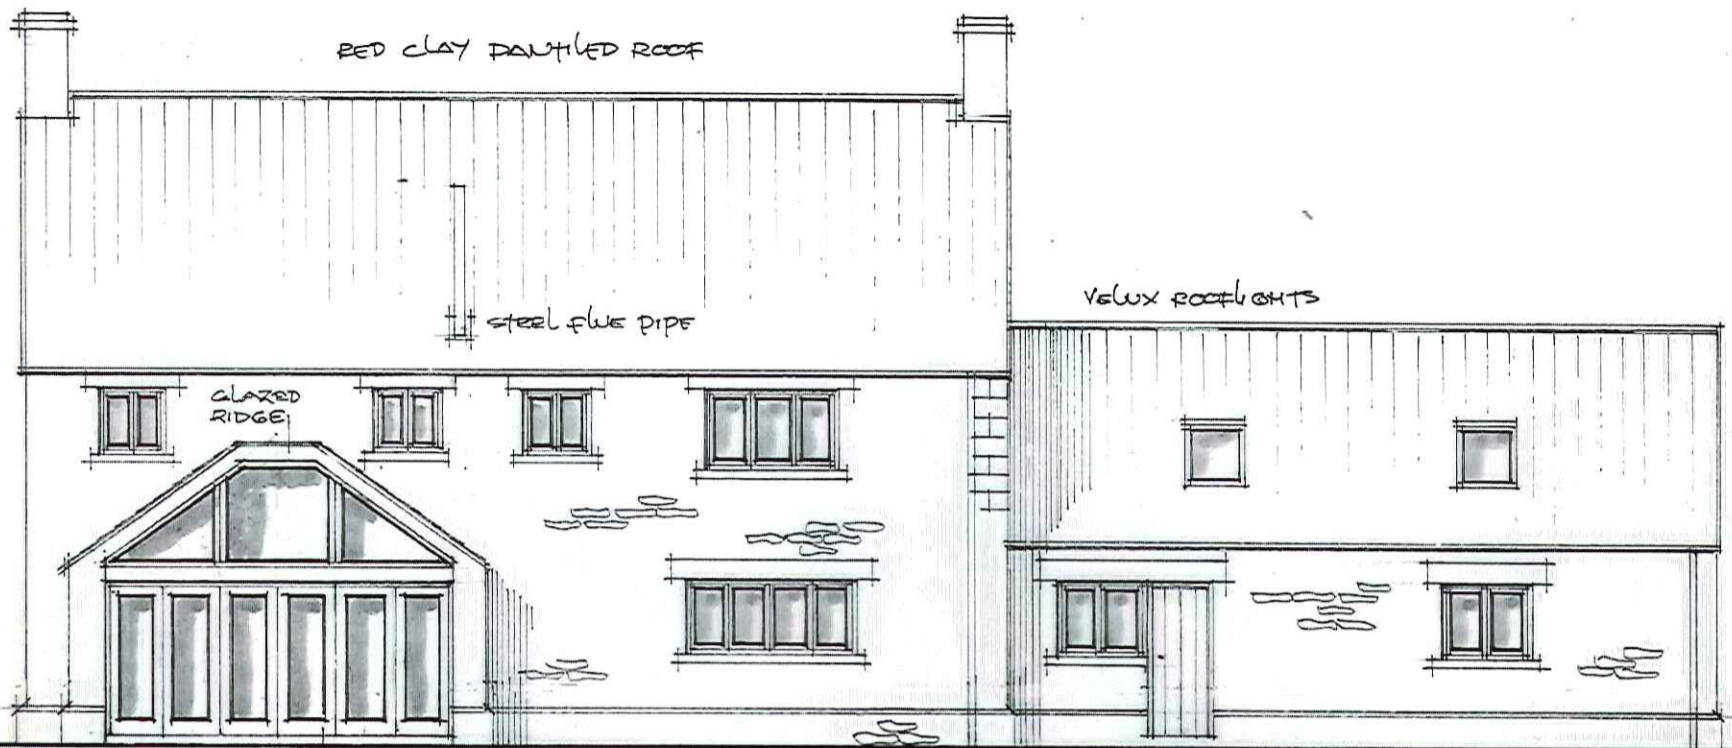

ALUMINIUM FRAME STONE BASE PLINTH & QUONS

s o u t h




NATURAL STONE WALLING, HEADS & SILLS.  
PAINTED TIMBER DOORS & WINDOW FRAMES.

e a s t

NYM/NPA  
- 8 DEC 2014


Peter Rayment Design Ltd architectural designers  
Swan House, Keld Head, Pickering, YO18 8LL

PROPOSED DWELLING - ELEVATIONS	Scale:	1:100	A3
FOX & RABBIT FARM LOCKTON	No:	041 114 3A	
DJ & FK COCKERILL & SON			

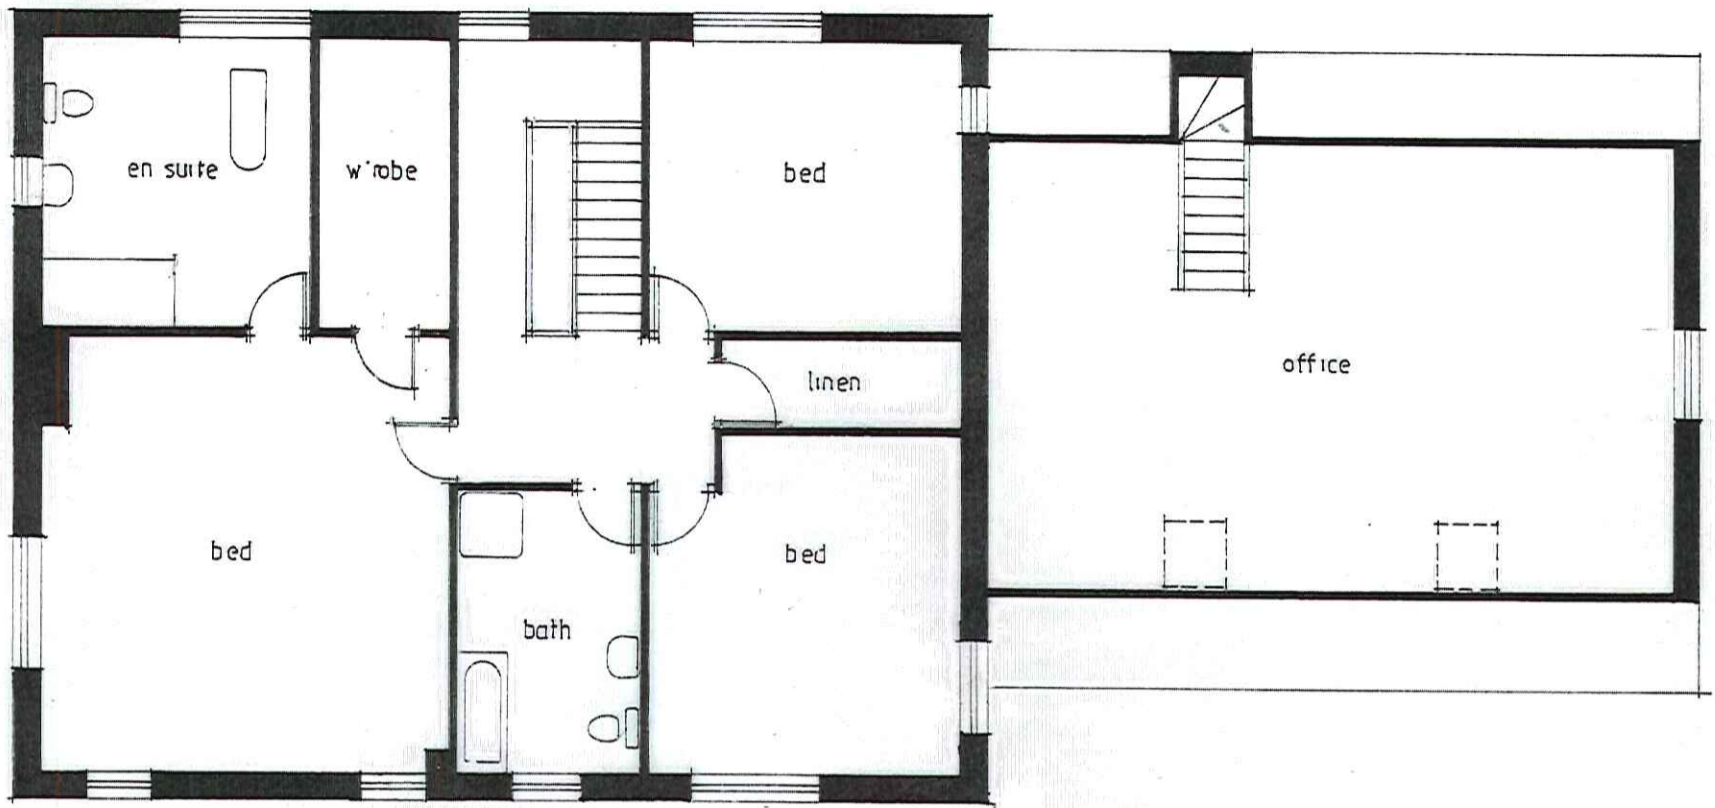

NYM / 2014 / 0827 / RM

f i r s t f l o o r

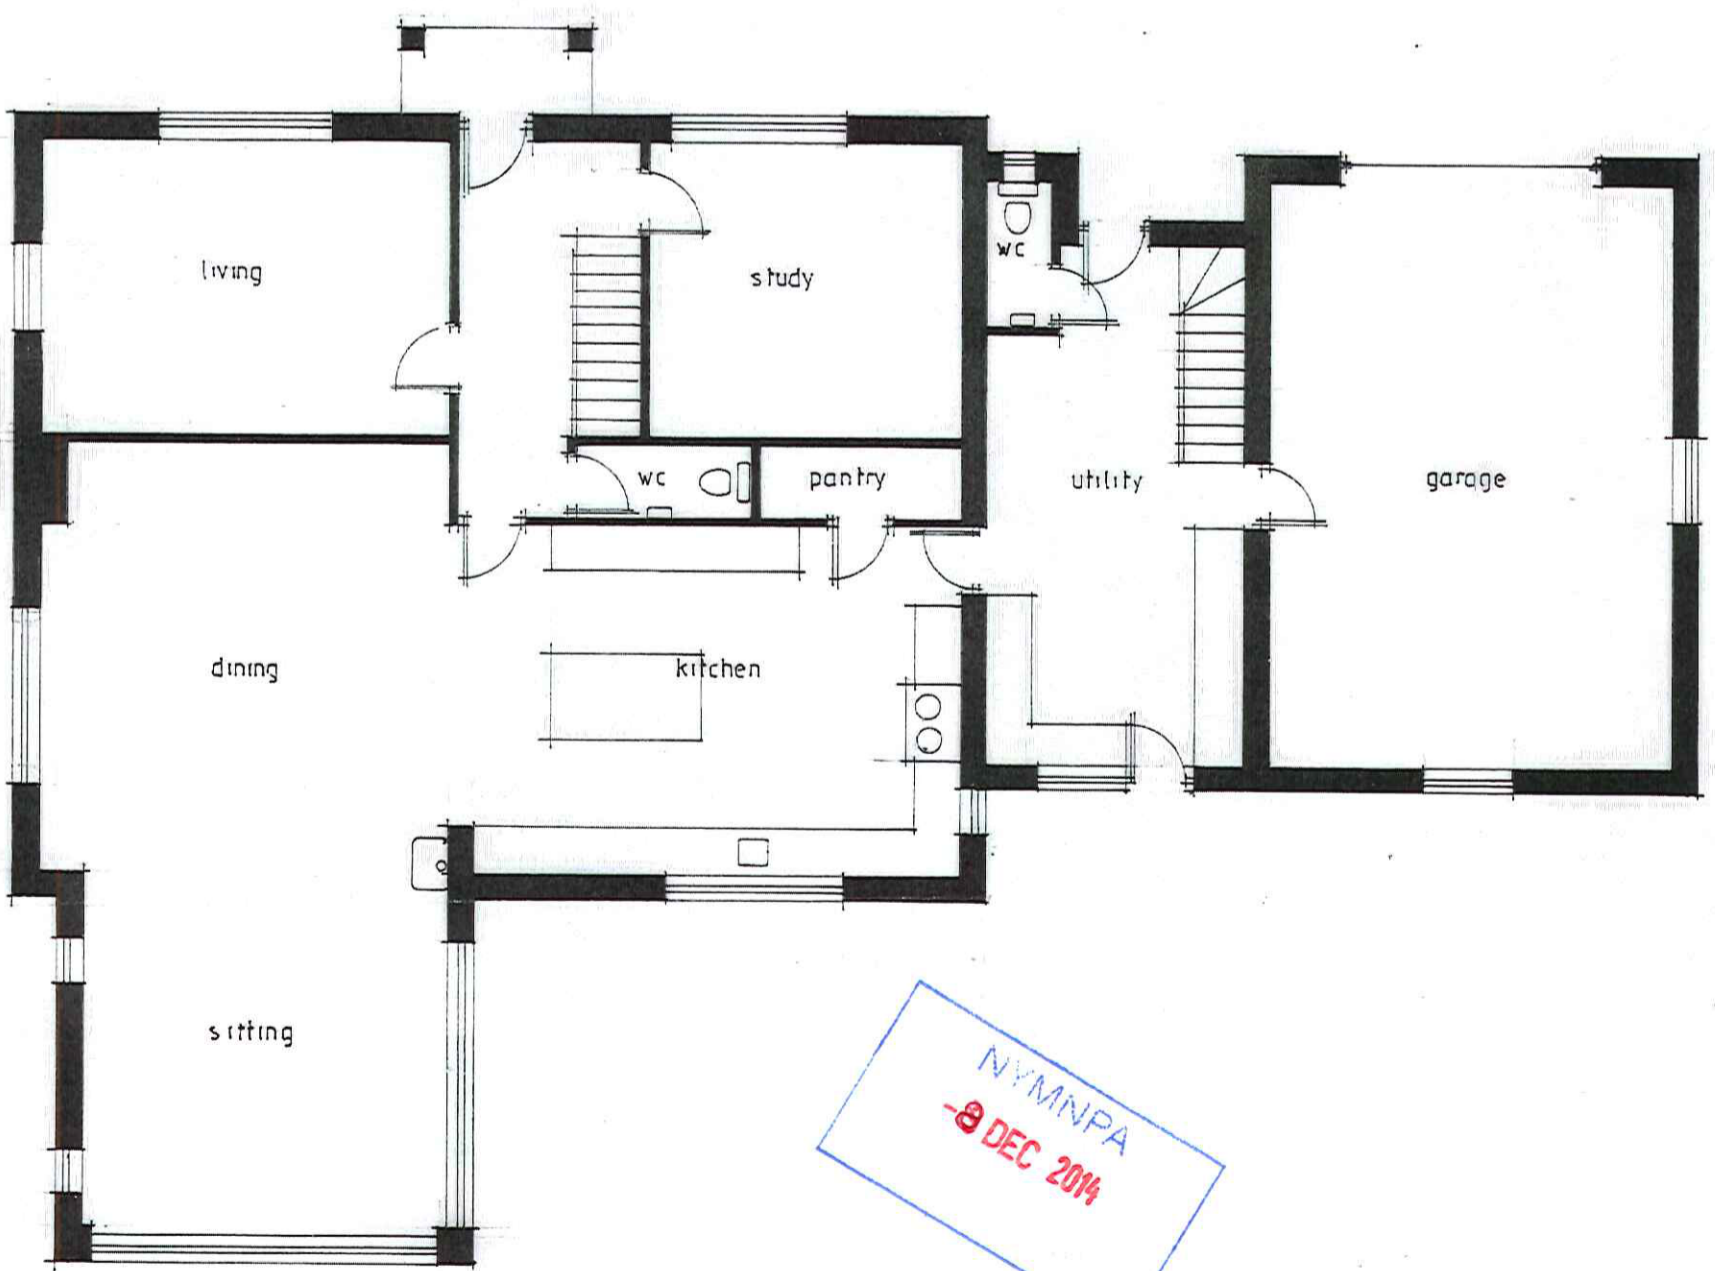

NYMNP  
 -8 DEC 2014

g r o u n d f l o o r

Peter Rayment Design Ltd architectural designers  
 Swan House, Keld Head, Pickering, YO18 8LL

PROPOSED DWELLING - FLOOR PLANS	Scale:	1:100	A3
FOX & RABBIT FARM LOCKTON	No:	041.114 1a	
DJ & FK COCKERILL & SON			