

Suffield Farm LOCATION PLAN




NYM/NPA
15 DEC 2014

NYM / 2014 / N 8 3 9 / CU



Promap

Ordnance Survey © Crown Copyright 2013. All rights reserved. Licence number 100020449.
Getmapping plc 2013. Printed Scale - 1:2500

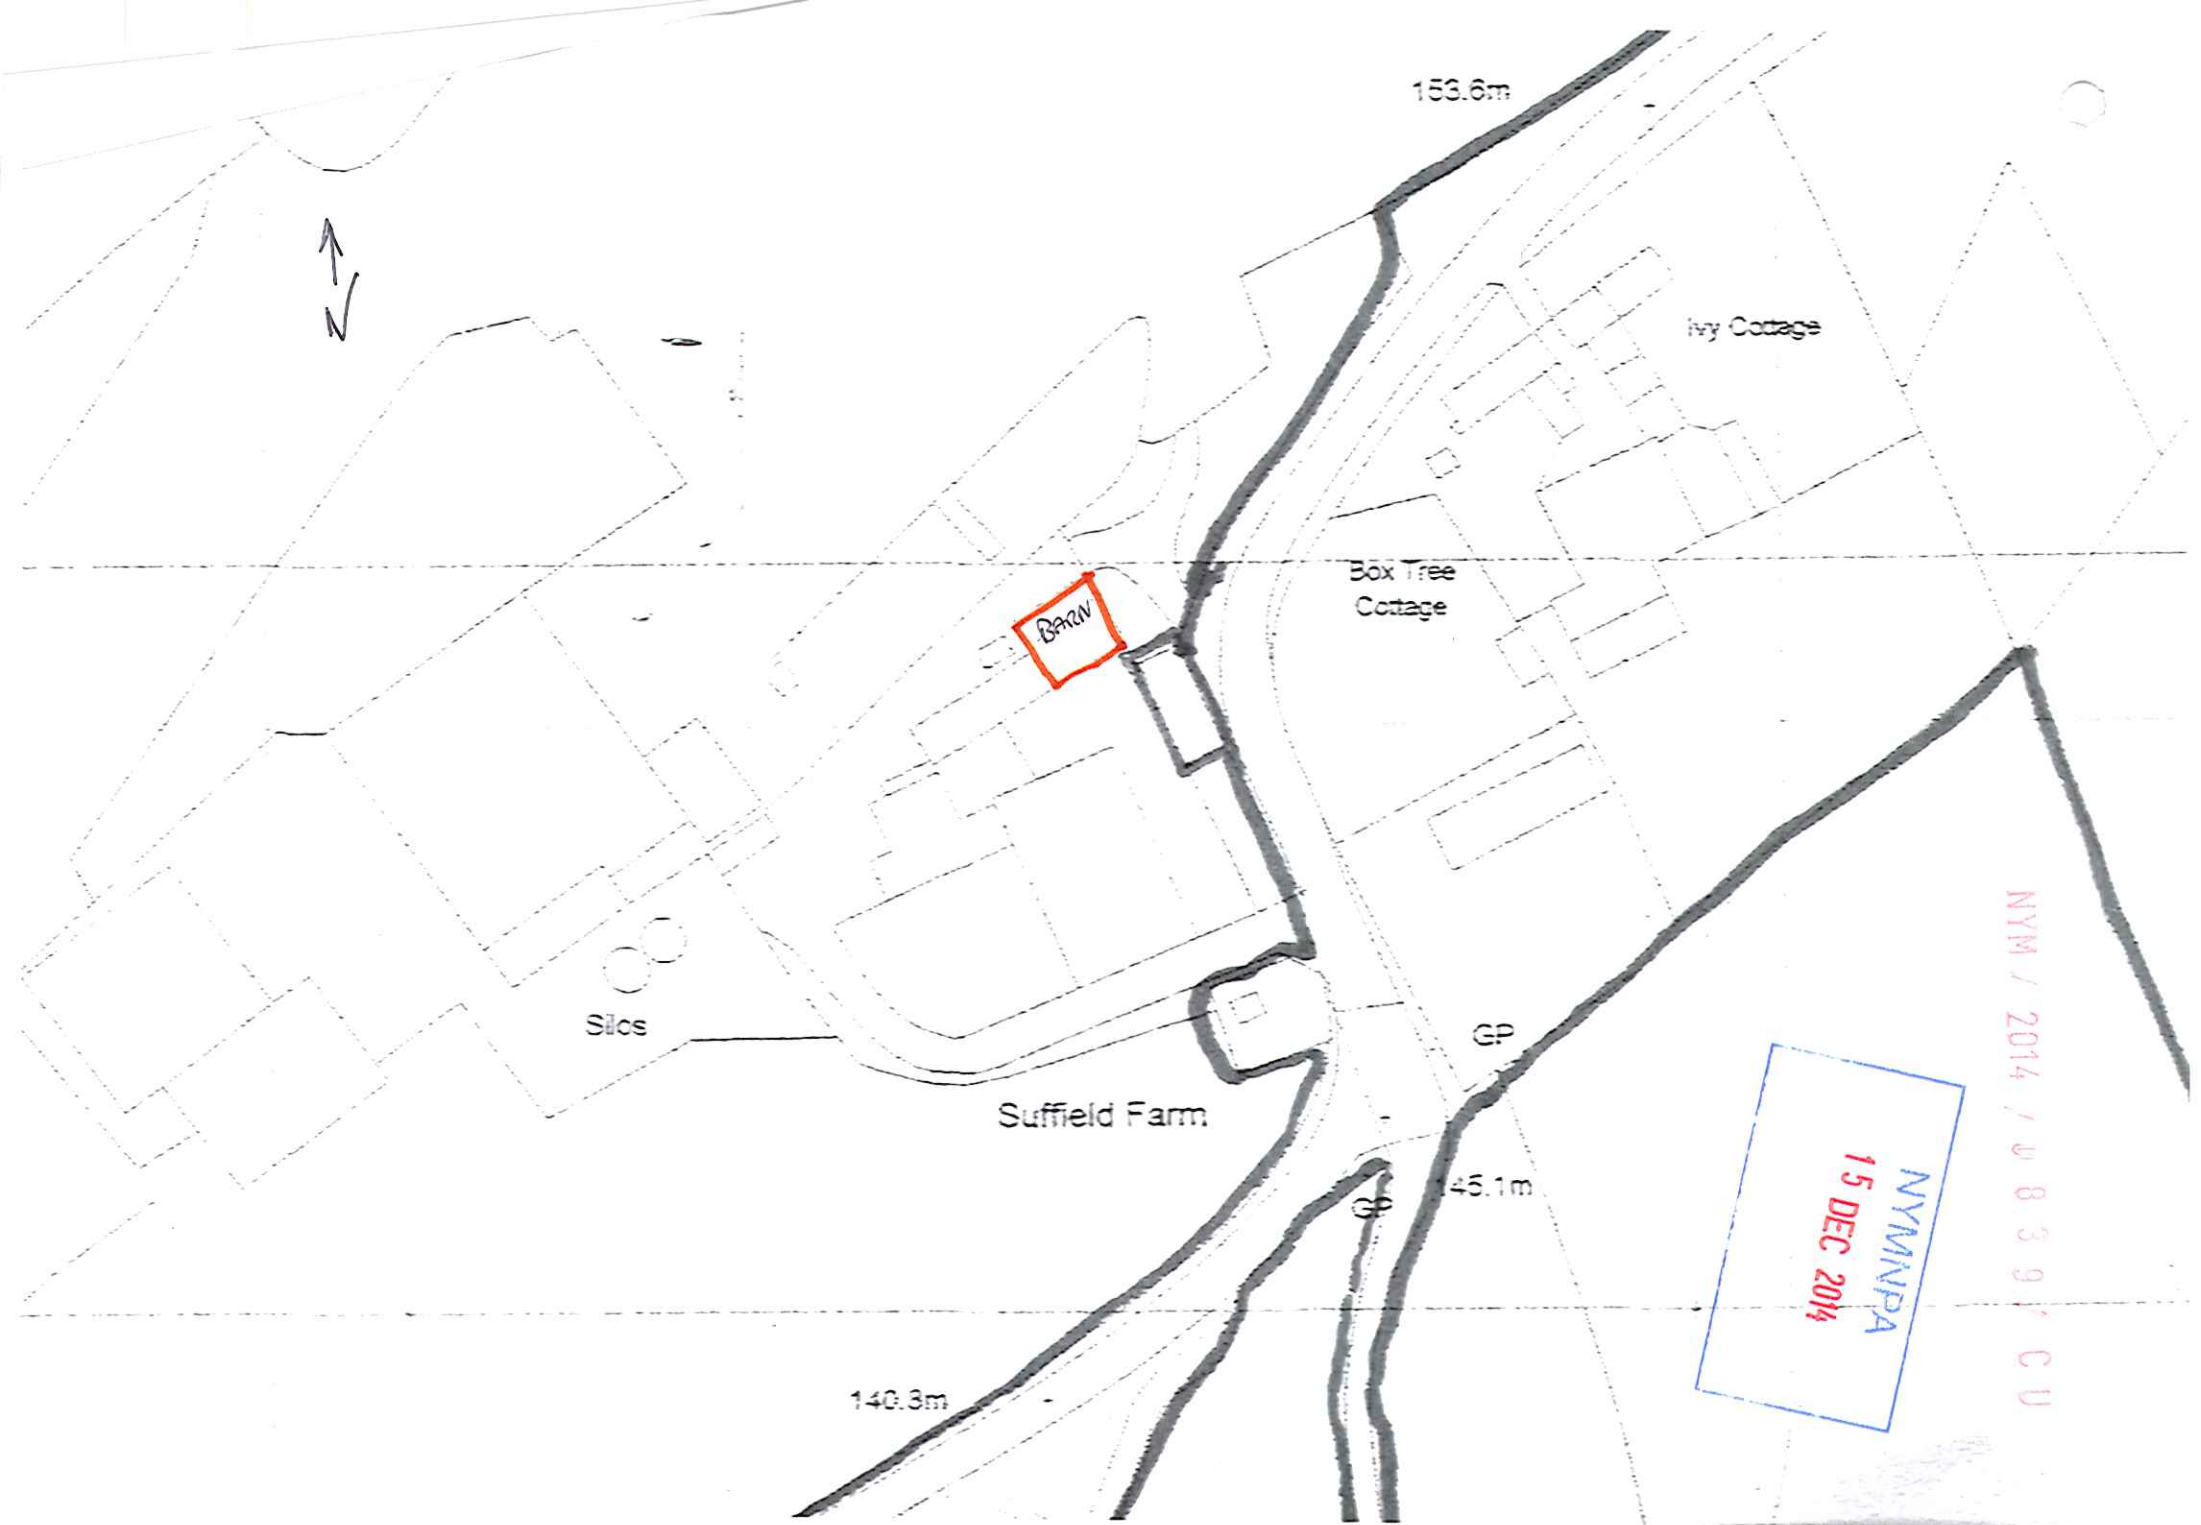

Barn

Ivy Cottage

Box Tree Cottage

Silos

Suffield Farm

153.6m

140.3m

45.1m

GP

GP

NYM/NPA
15 DEC 2014

NYM / 2014 / 08397 CU