


NYM / 2014 / 0840 / FL



NYM NPA
15 DEC 2014

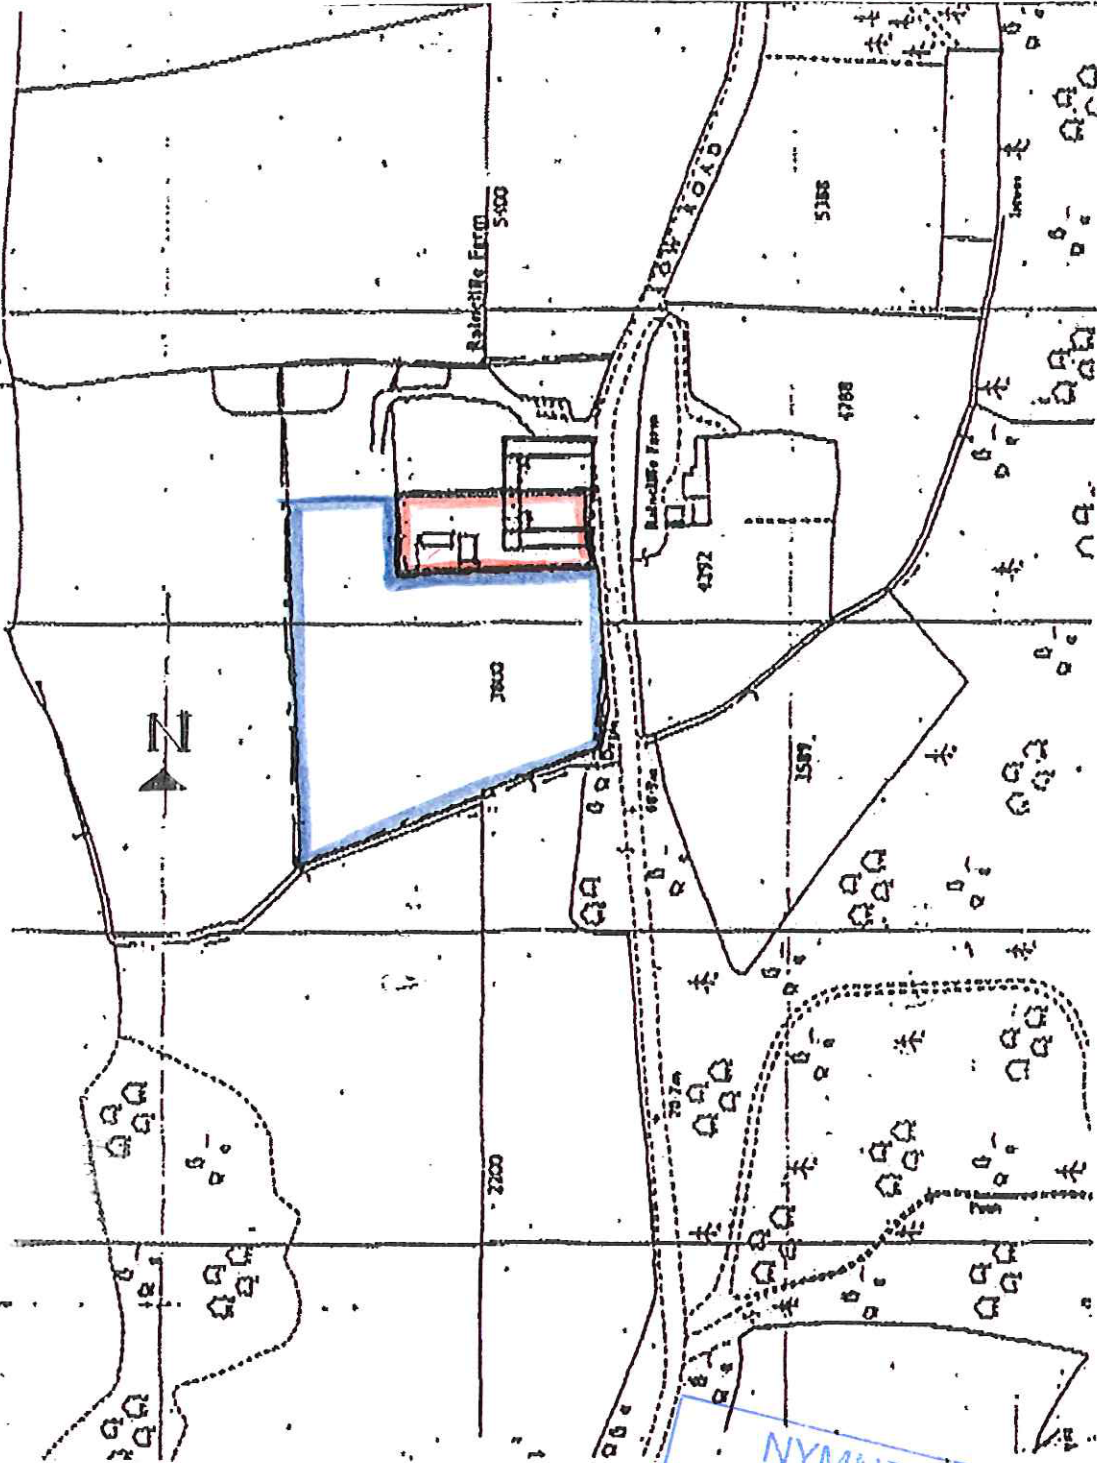


Foxhill Paddocks
Low Road
Throxenby

Location plan 1:1250

John Blaymires
ARCHITECT

Dwg.no.2014/85/2

NYM / 2014 / 0840 / FL

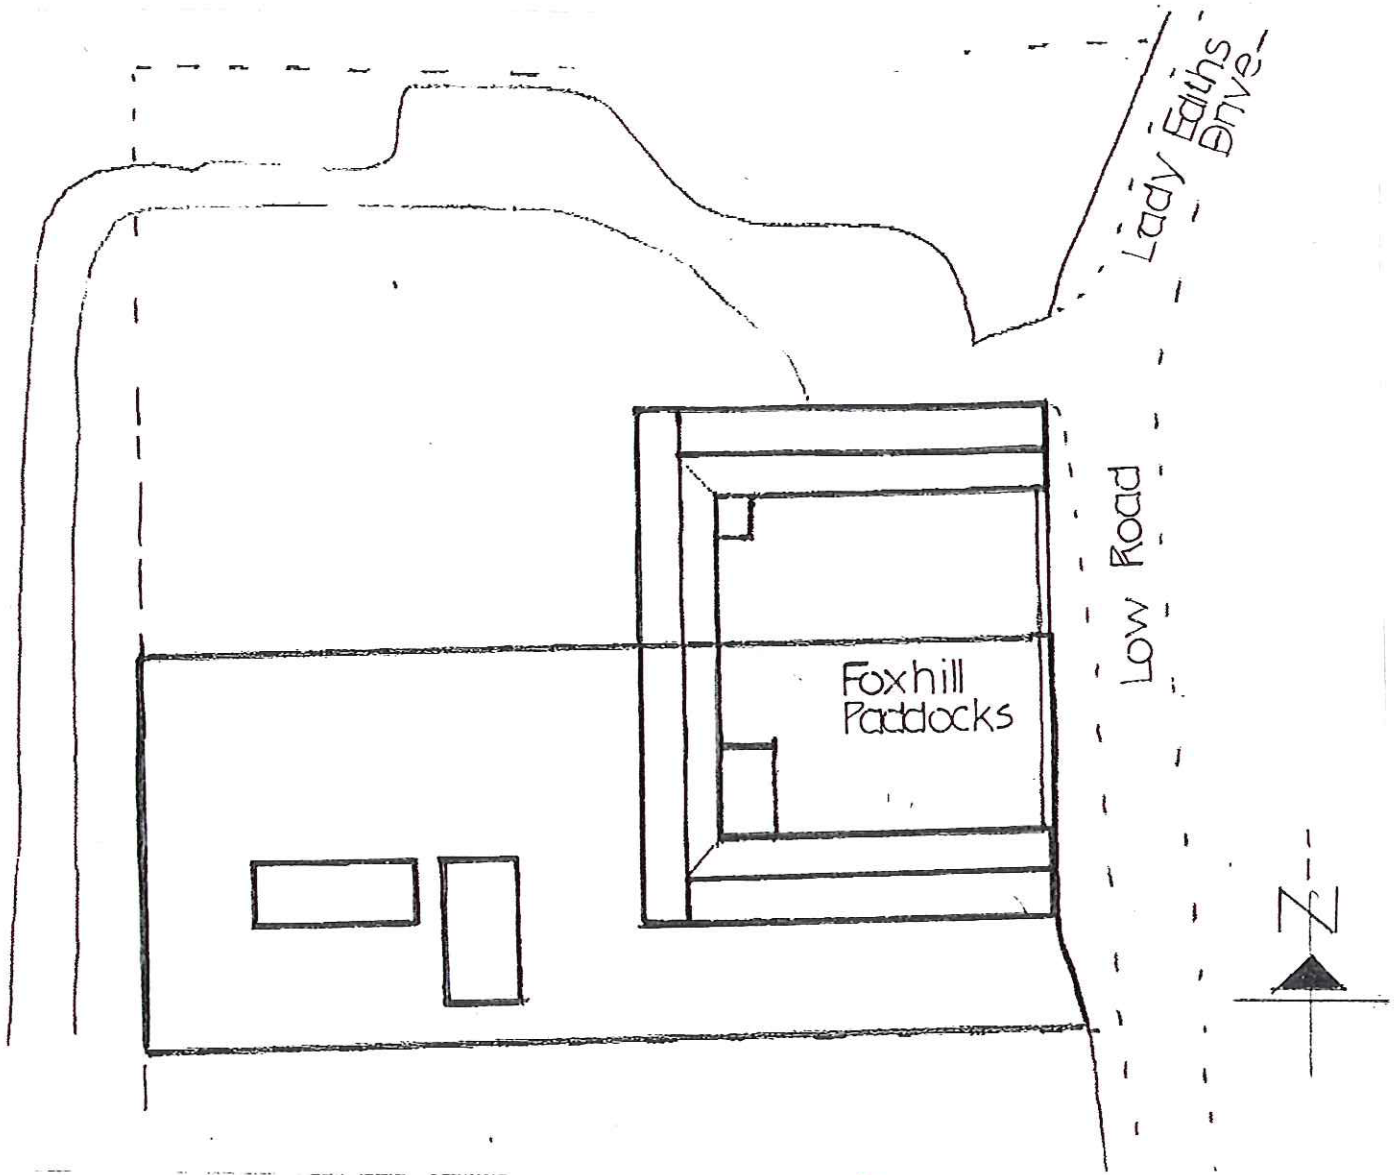

NYMNP
15 DEC 2014

Foxhill Paddocks
Low Road
Throxenby

Block plan 1:500

John Blaymires
ARCHITECT

Dwg.no.2014/85/2 A