

**Spec Notes**

**PANELS: 358 Fencing systems**

- Nominal Height: 3000mm.
- Width panels: 2515mm.
- Overlapped 75mm at each post.
- Mesh and wire:
  - Welded mesh spacing 76.2 mm vertical x 12.7 mm horizontal x 4mm wire diameter.
  - Horizontal wires on attack face.
  - Weld strength 75% of the minimum tensile strength of the wire (tensile range 540-690 N/m<sup>2</sup>).
  - Polyester powder coated colour Green RAL6005 / Black RAL9005 to pass 1000 hour salt spray testing.
- All steel and protective treatment to BS1722 part 14
- Panels terminated at finished ground level.

**POSTS: 358 RHS Posts**


- Post centres 2440mm.
- Complete with 25 x 5mm slotted clamp bar, M8 x 100 hot dip galvanised cup square round bolts with flat washers and security shear nuts.
- Fixings at 305mm centres (11no fixings per intermediate post).
- Posts and clamp bars polyester powder coated Green RAL6005 to pass 1000 hour salt spray testing.
- All steel and protective treatment as per BS1722 part 14.

© Mott MacDonald Bentley Limited

This document should not be relied on or used in circumstances other than those for which it was originally prepared and for which Mott MacDonald Bentley Ltd was commissioned. Mott MacDonald Bentley Ltd accepts no responsibility for this document to any other party other than the person by whom it was commissioned.

<p><b>AMP5 - Asset Delivery Unit</b> Mott MacDonald Bentley Limited Livingstone House Chadwick Street Leeds, LS10 1LJ</p>	<p>Livingstone House Chadwick Street Leeds, LS10 1LJ</p>	Rev	Date	Drawn	Description	Ch'k'd	App'd	Title Ruswarp ESK INT RWPS Planning Drawing
		P1	24/11/14	CK	Preliminary Issue	SGM	PJL	
		P2	16/01/15	GDE	Foliage and Elevation References Added	SGM	PJL	
Stream: Other Installations      Batch No:		Designer: U. Hussain      Engineering Check: S. McBryer						Scale at A3
Scheme Address : River View/Sneaton Lane (OFF), Ruswarp, Whitby, North Yorkshire YO22 5JA		YWS Ref : R0722/011/001      DAZ :		CAD Technician: C Kofidis      Lead Batch Designer Check: S. McBryer				As Shown
		OS Ref : 488585 , 508814      DOA : TBC		Specialist Check:      Design Manager Approval: P. Luxton				Drawing No.
								M414-B3-RUS-100 Rev P2      Status PRE

Elevation 3  
1:200

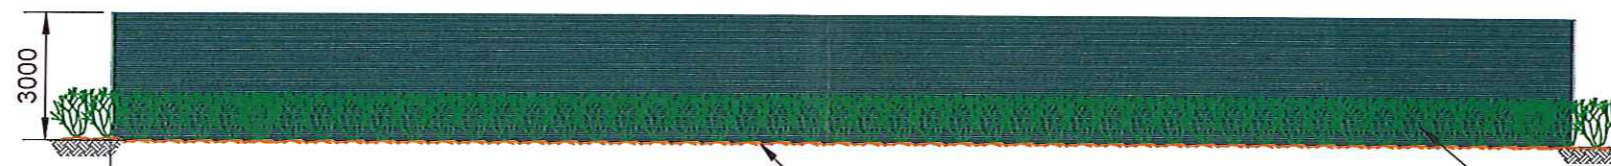


Vegetation trimmed back to facilitate fence installation

Single Gate for access

New 3.0m high Security 358 Mesh Fencing Colour RAL 6005 Green Replacing wooden post & Rail fencing.

Existing hedgerow retained

Elevation 4  
1:200

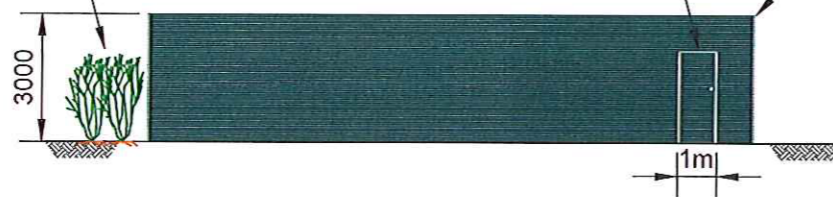

NYMADA  
22 JAN 2015


**Spec Notes**

**PANELS: 358 Fencing systems**

- Nominal Height: 3000mm.
- Width panels: 2515mm.
- Overlapped 75mm at each post.
- Mesh and wire:
  - Welded mesh spacing 76.2 mm vertical x 12.7 mm horizontal x 4mm wire diameter.
  - Horizontal wires on attack face.
  - Weld strength 75% of the minimum tensile strength of the wire (tensile range 540-690 N/m<sup>2</sup>).
  - Polyester powder coated colour Green RAL6005 / Black RAL9005 to pass 1000 hour salt spray testing.
- All steel and protective treatment to BS1722 part 14
- Panels terminated at finished ground level.

**POSTS: 358 RHS Posts**

- Post centres 2440mm.
- Complete with 25 x 5mm slotted clamp bar, M8 x 100 hot dip galvanised cup square round bolts with flat washers and security shear nuts.
- Fixings at 305mm centres (11 no fixings per intermediate post).
- Posts and clamp bars polyester powder coated Green RAL6005 to pass 1000 hour salt spray testing.
- All steel and protective treatment as per BS1722 part 14.

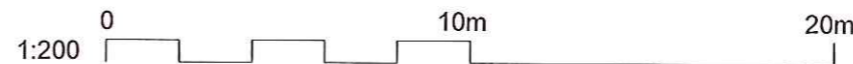

© Mott MacDonald Bentley Limited

This document should not be relied on or used in circumstances other than those for which it was originally prepared and for which Mott MacDonald Bentley Ltd was commissioned. Mott MacDonald Bentley Ltd accepts no responsibility for this document to any other party other than the person by whom it was commissioned.

<p><b>AMP5 - Asset Delivery Unit</b> Mott MacDonald Bentley Limited Livingstone House Chadwick Street Leeds, LS10 1LJ</p>	<p>Client</p> <p>Livingstone House Chadwick Street Leeds, LS10 1LJ</p>	Rev	Date	Drawn	Description	Ch'k'd	App'd	Title
		P1	16/01/15	GDE	Preliminary Issue	SGM	PJL	
Stream: Other Installations	Batch No:	Designer.		U. Hussain	Engineering Check.	S. McBryer		Planning Drawing Elevations 3 And 4 Drawing No. <b>M414-B3-RUS-102</b>
Scheme Address : River View/Sneaton Lane (OFF), Ruswarp, Whitby, North Yorkshire YO22 5JA		CAD Technician.		C Kofidis	Lead Batch Designer Check.	S. McBryer		
YWS Ref : R0722/011/001		DAZ :		Specialist Check.		Design Manager Approval.		Scale at A3 <b>As Shown</b>
OS Ref : 488585 , 508814		DOA : TBC				P. Luxton		Rev <b>P1</b>
								Status <b>PRE</b>