



LOCATION PLAN NYM / 2014 / 0856 / LB

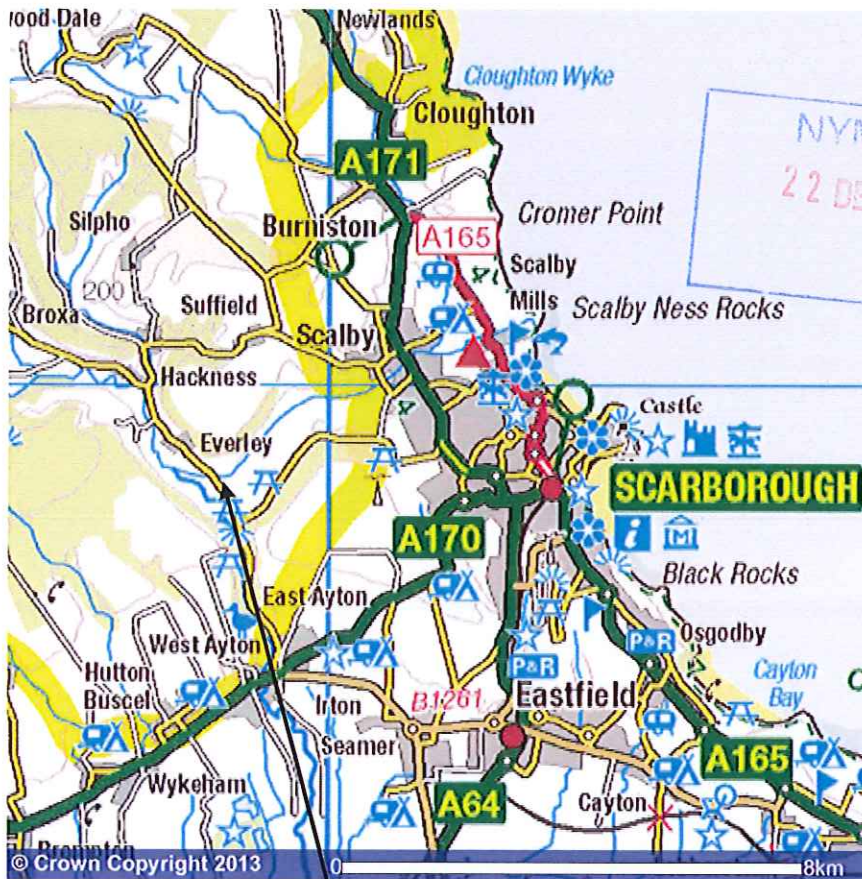


NYM/14
22 DEC 2014

MOWTHORP BRIDGE

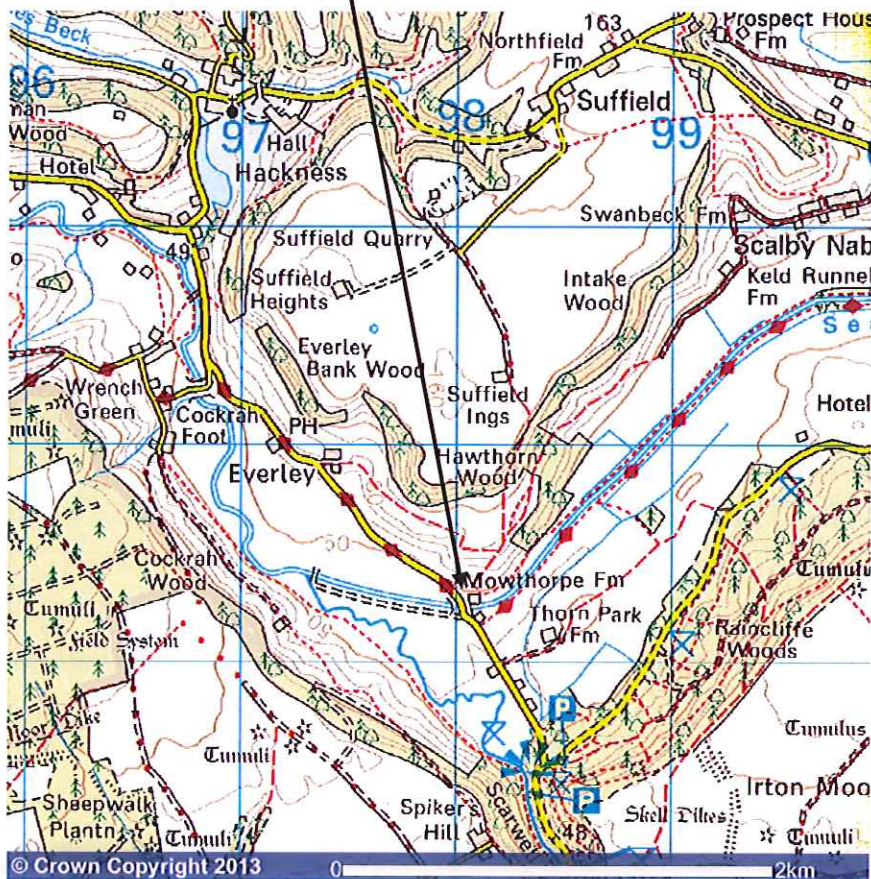

OS GRID REF: SE 980 882

NYM/14/0856
 22 DEC 2014

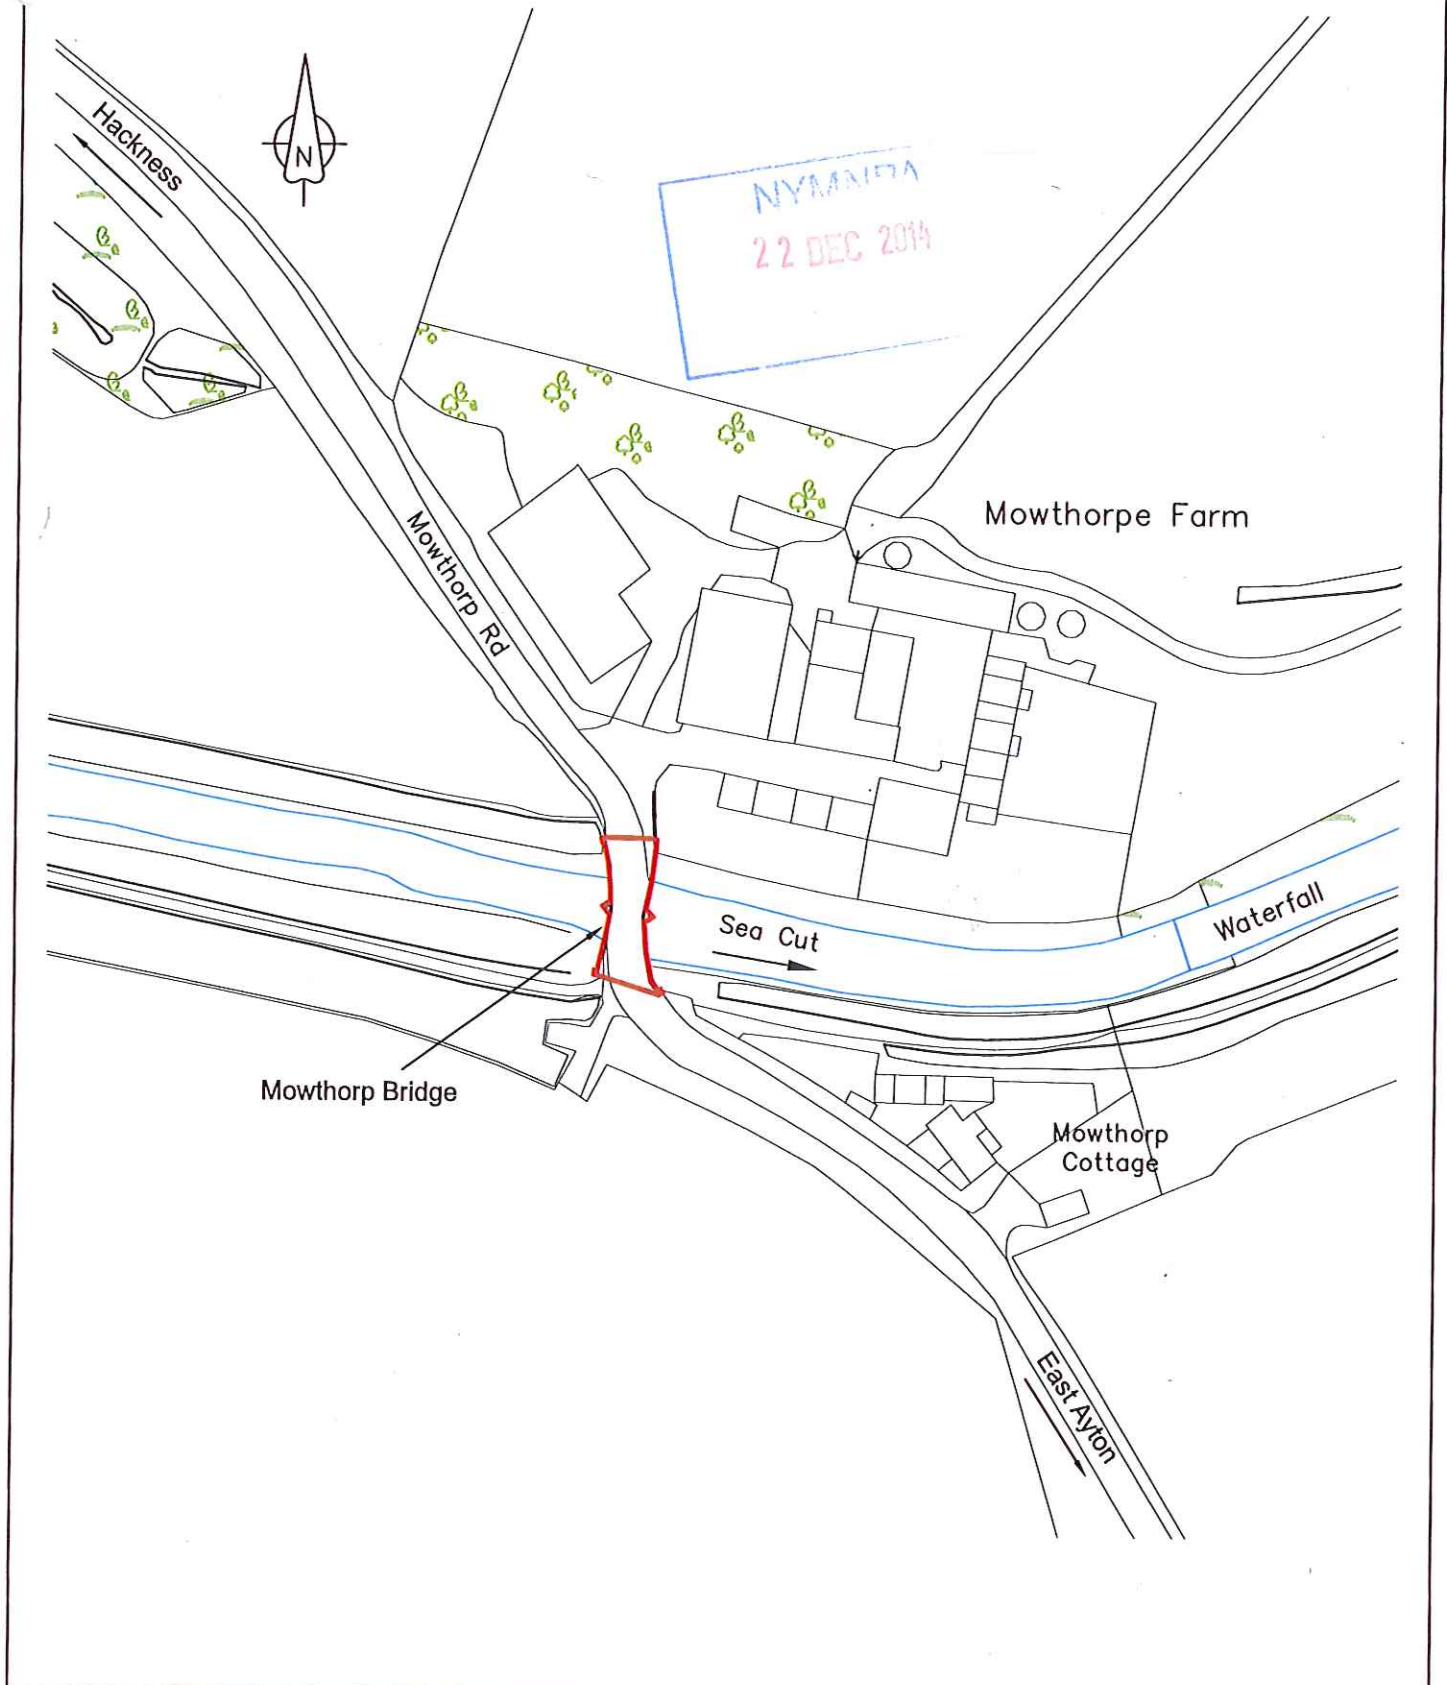

0	19/12/2014	Listed Building Consent	DA	PC	PC	ND
Rev	Rev. Date	Purpose of revision	Drawn	Checked	Rev'd	Appr'd

This drawing is not to be used in whole or part other than for the intended purpose and project as defined on this drawing. Refer to the contract for full terms and conditions.

JACOBS
 Mount View, Standard Way, Northcliffe, North Yorkshire, DL6 2YD
 Tel: +44 (0)1509 785700 Fax: +44 (0)1509 778149
 www.jacobs.com

Client
NORTH YORKSHIRE COUNTY COUNCIL

Project
MOWTHORP BRIDGE

Drawing title
Location Plan

Drawing status

Scale	1:1250 @ A4	DO NOT SCALE
Jacobs No	B1930100	
Client no		
Drawing number	B1930100/002	Rev
		0