



Methodist Church

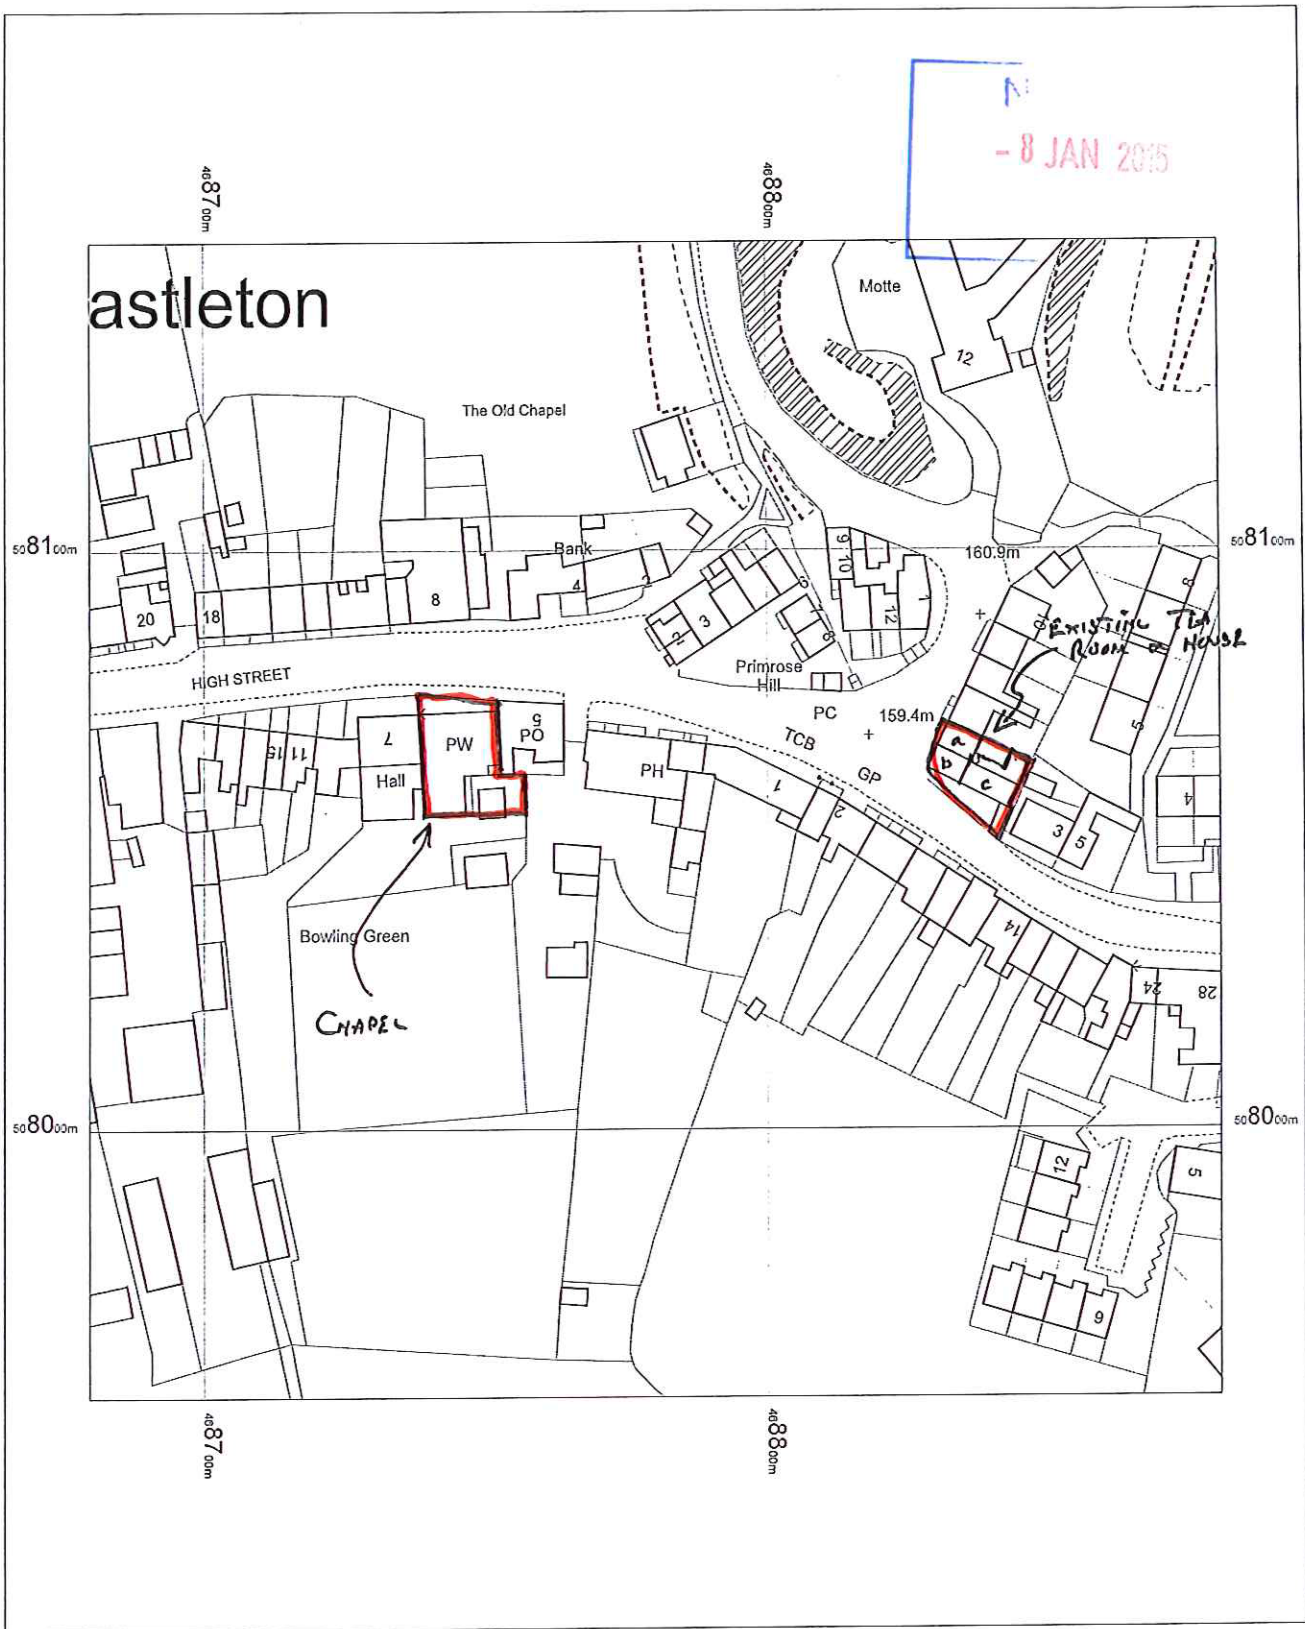

David Bamford
Chartered Architects

OS Mastermap
04 June 2013, ID: BW1-00233977
maps.blackwell.co.uk
1:1250 scale print at A4, Centre: 468780 E, 508054 N
©Crown Copyright. Licence no. 100041040

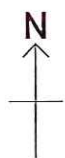

BLACKWELL'S
www.blackwellmapping.co.uk