


Do not scale off this drawing. All dimensions to be checked on site prior to construction and construction. This drawing is the property of Just Architects and should not be reproduced without permission. All discrepancies to be brought to the attention of the architect immediately. This drawing to be read in conjunction with the specification, bill of materials and related drawings.

REVISION

FIRST ISSUE

000614 RCO

NYM / 2015 / 0016 / FL

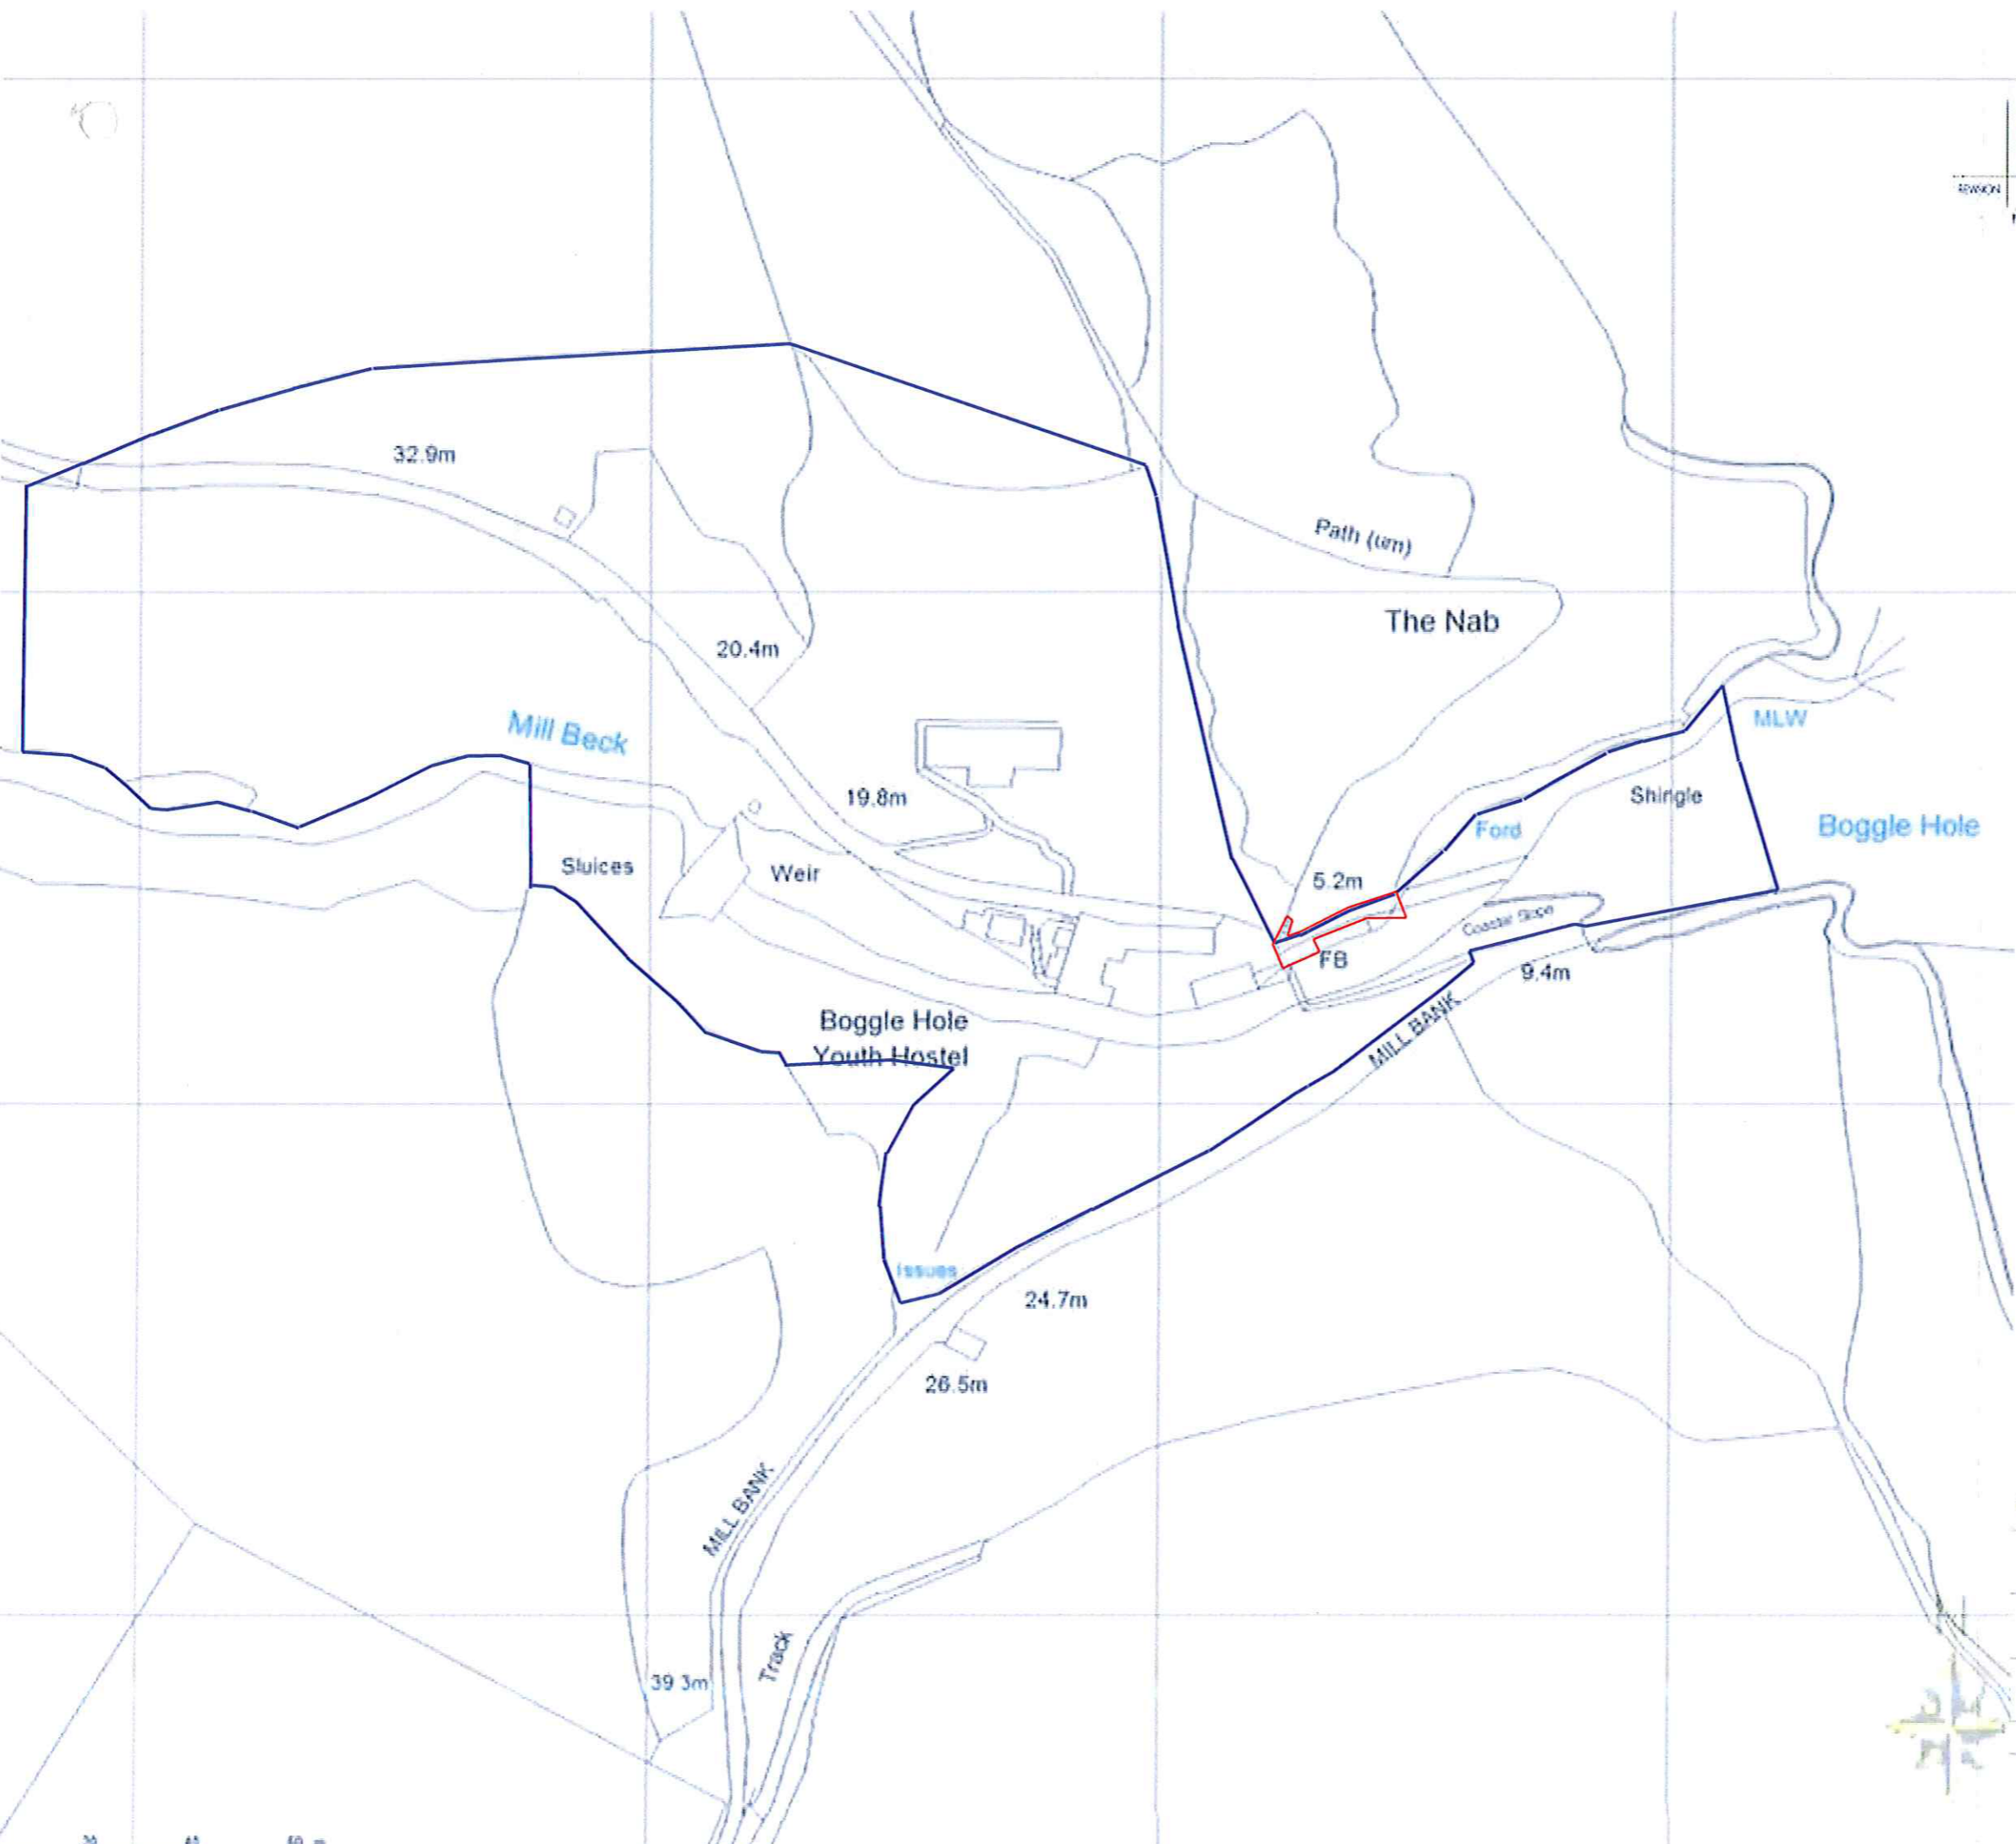

APPROVED
- 9 JAN 2015

YHA (ENGLAND & WALES) LTD	client	 <p>JUST ARCHITECTS</p>
YHA BOGGLE HOLE FYLINGTHORPE, WHITBY	project	
PROPOSED PLANNING RED LINE PLAN	title	
YHA 46	job No	<p>7 Lutter Street Manchester M15 4FF</p>
AP101	dwg No	
1:1250 @ A3	scale	
RCO	drawn	



20 40 60 m