


NYM / 2015 / 0030 / CVC

FAIRFIELD WAY

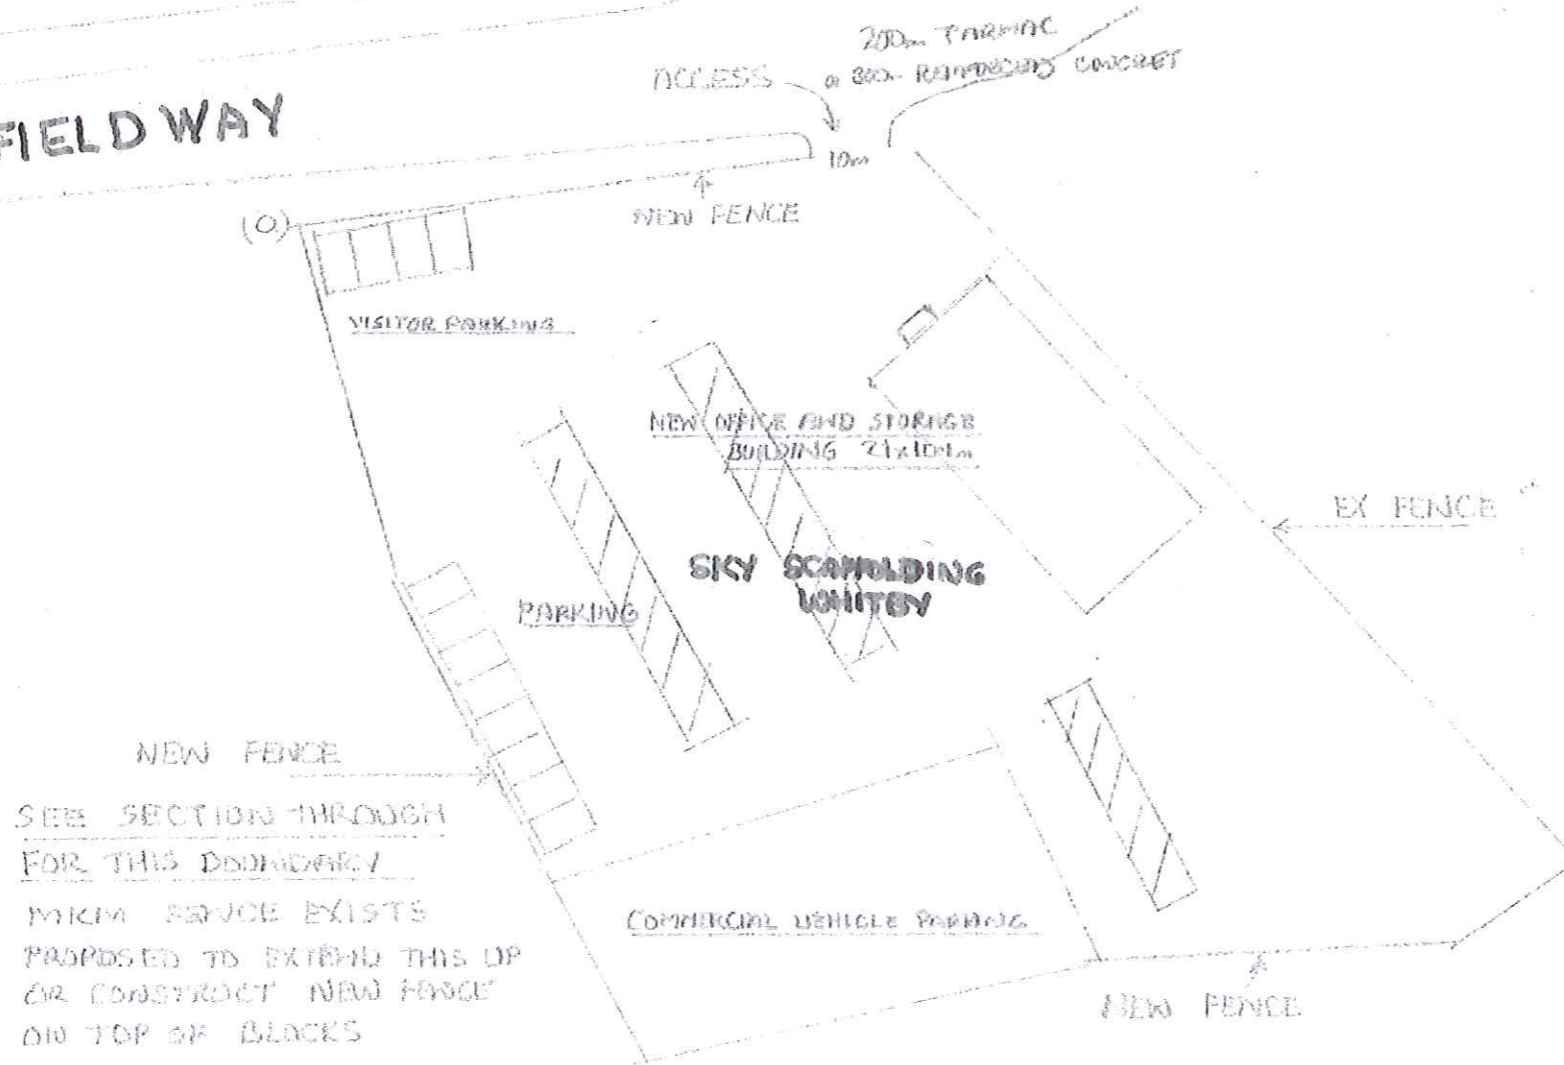


SCAFFOLD STORAGE
SEE PHOTOGRAPH



BLOCK PLAN SCALE 1:500

BUILD UP SITE USING CONCRETE BLOCKS
INTERLOCKED SEE DETAIL.
THEN FIT SECURITY FENCE ON TOP

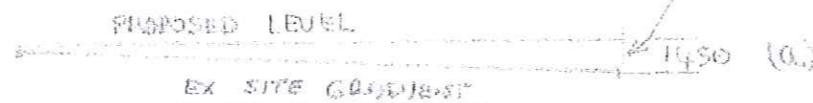

NYMADA
16 JAN 2015

PROPOSED OFFICE AND
STORAGE BUILDING FOR
SKY SCAFFOLDING WHITBY Ltd
WHITBY INDUSTRIAL ESTATE
FAIRFIELD WAY
WHITBY