


# Location Plan High Farm, UGGLEBARNBY

Current Building  
High Farm Boundary

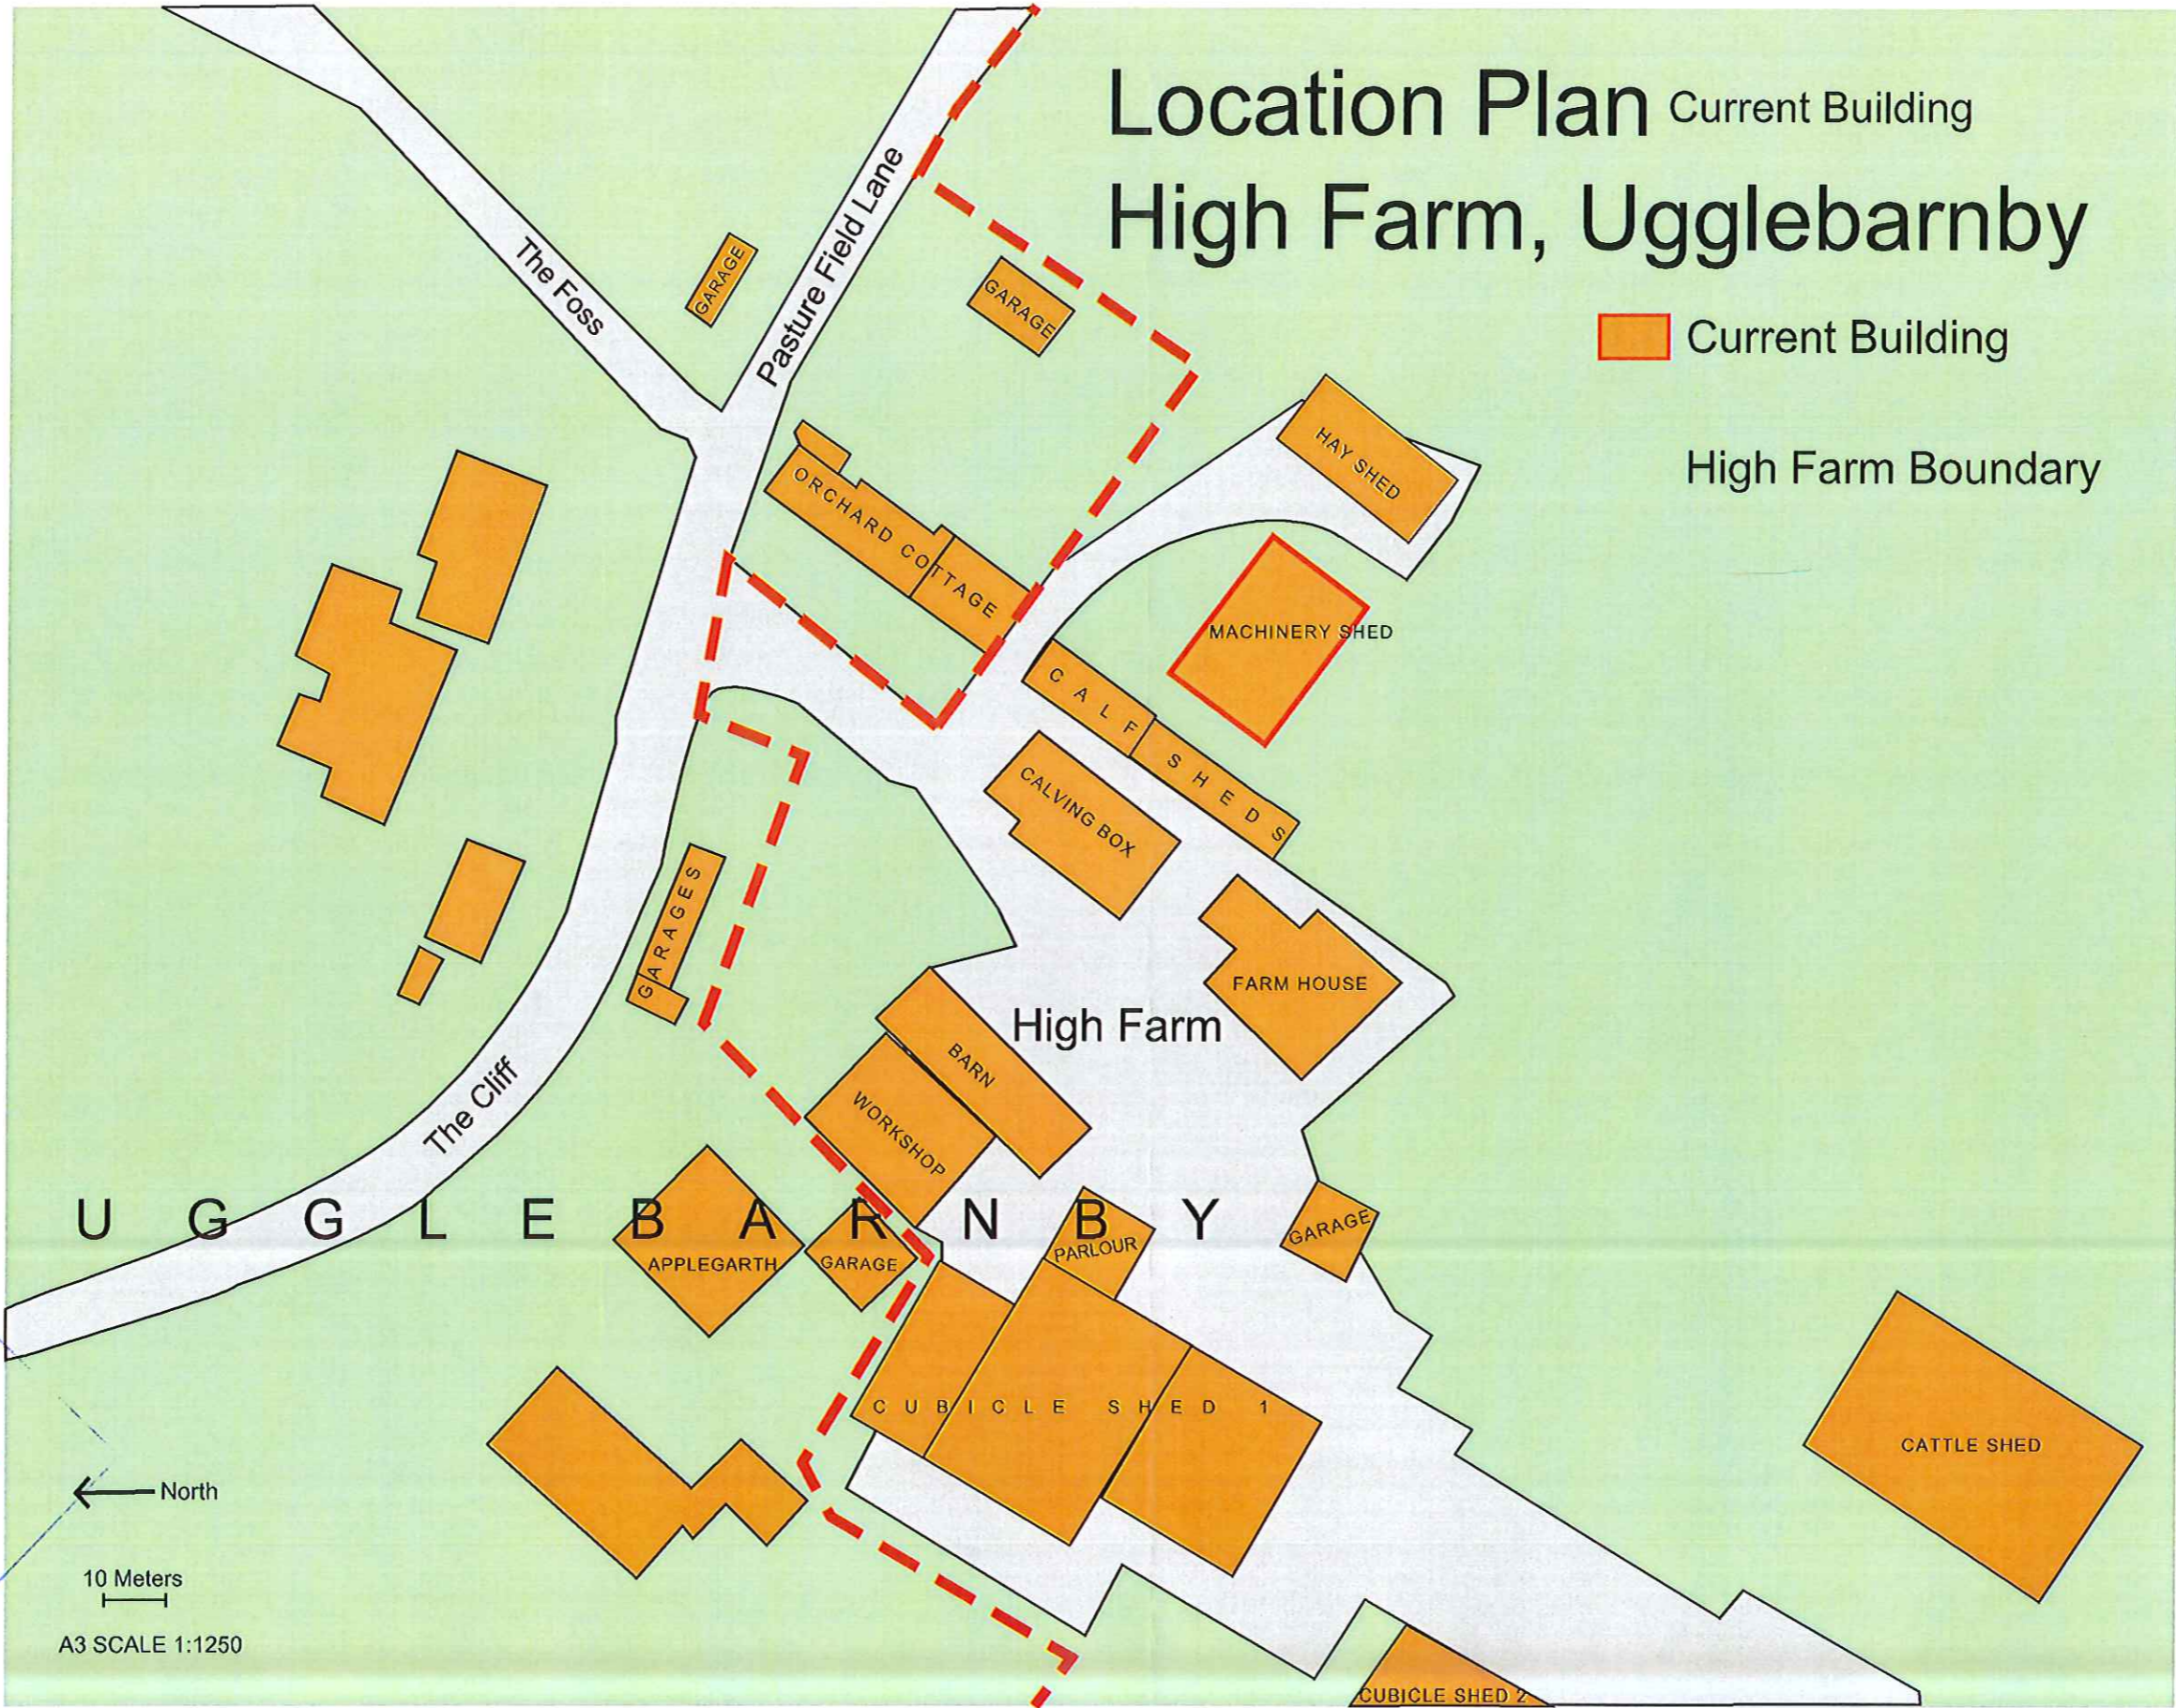


NYMNPA  
26 FEB 2015

North  
10 Meters  
A3 SCALE 1:1250

NYM/2015/0079

# Existing and Proposed Elevations High Farm, Ugglebarnby

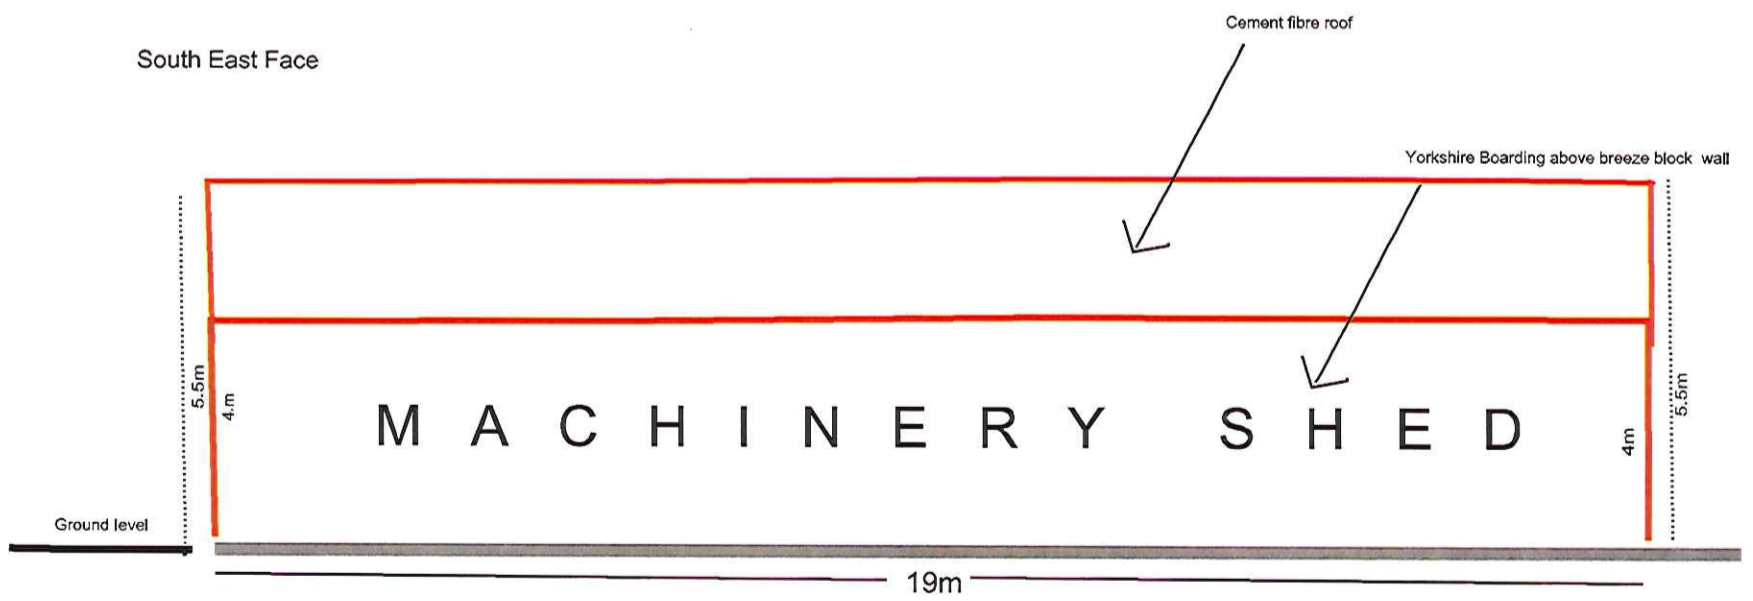


Proposed Building Profile A4 SCALE 1:100

NYM/PA  
26 FEB 2015

2015/0079

# Existing and Proposed Elevations High Farm, Uglebarnby

North East Face

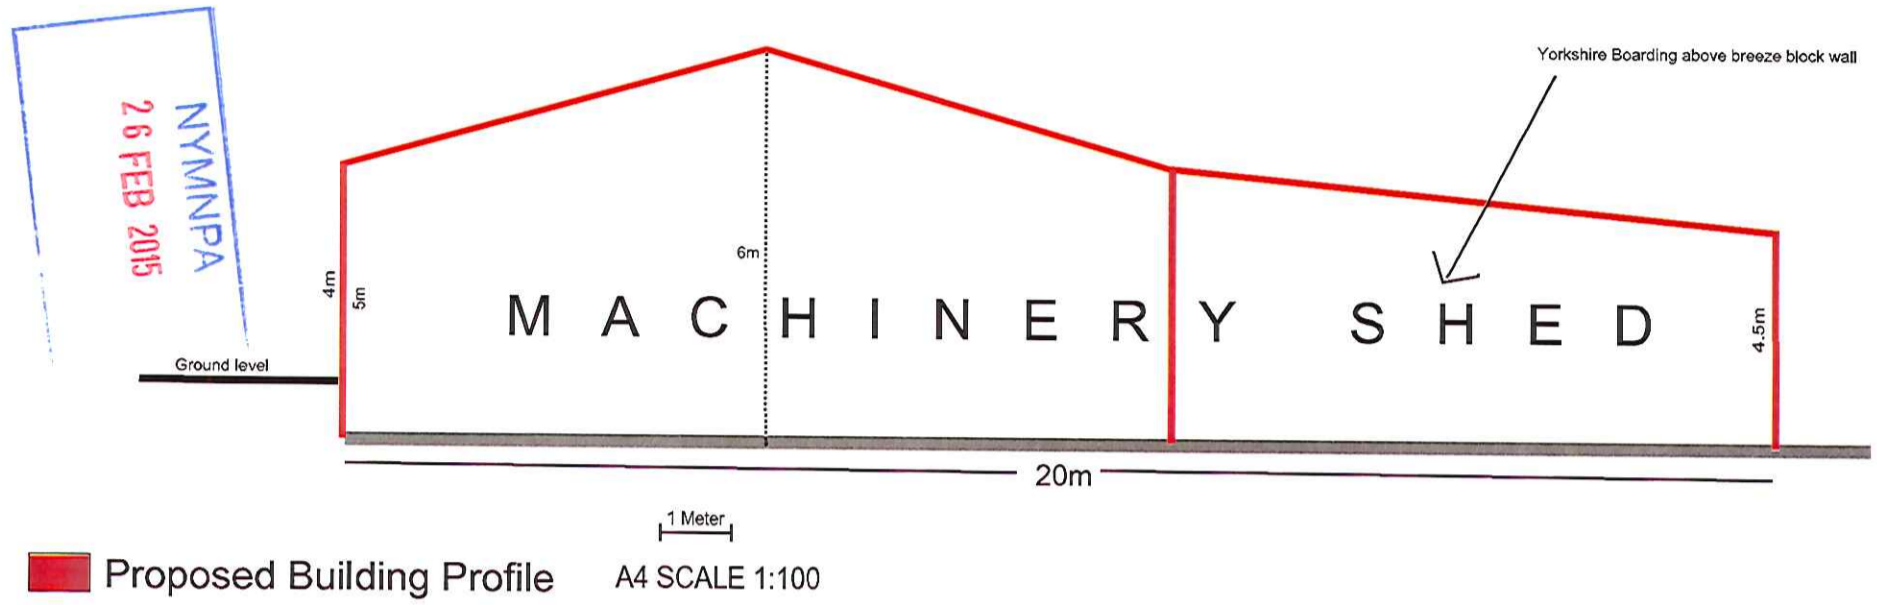


Proposed Building Profile A4 SCALE 1:100

NYM 12015/0079

# Existing and Proposed Elevations High Farm, Ugglebarnby

NYM/NPA  
26 FEB 2015

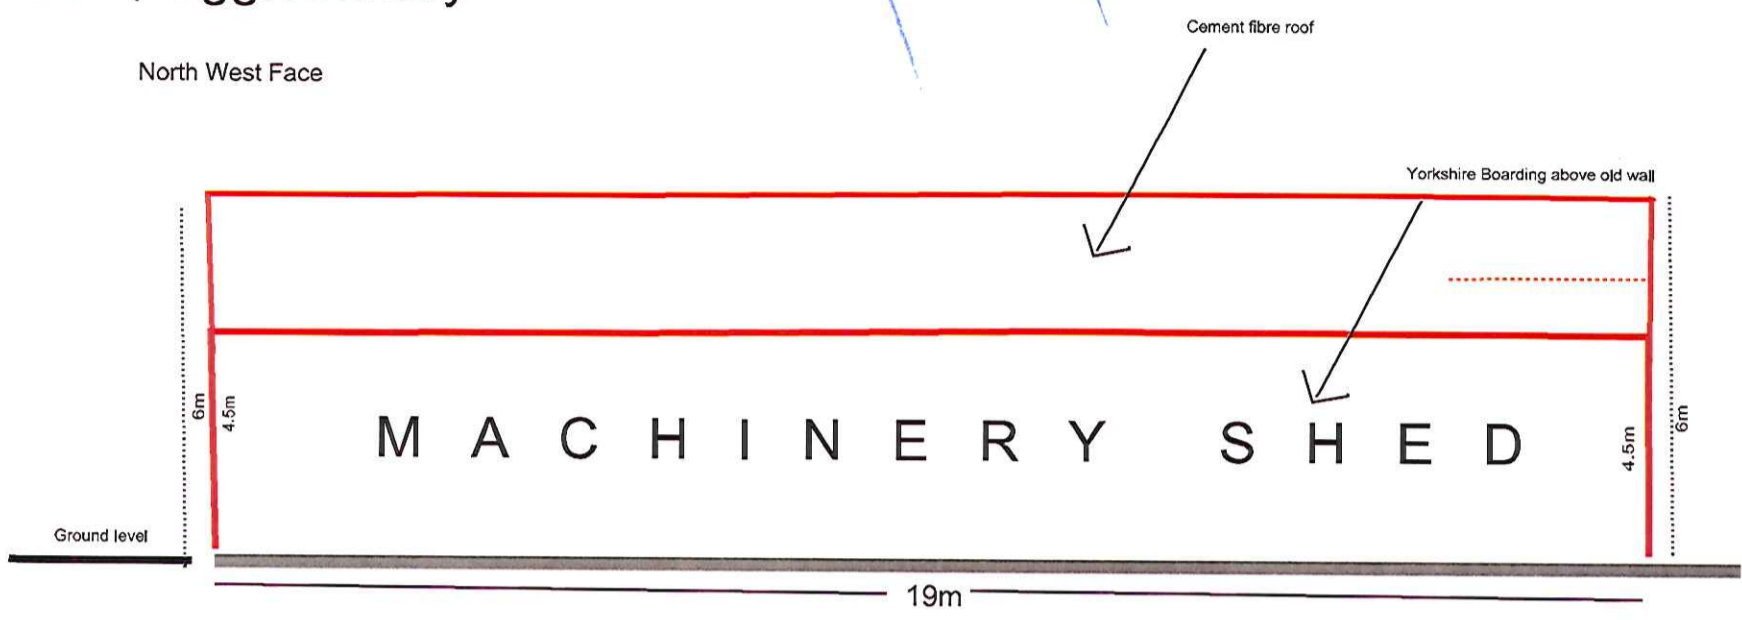


Proposed Building Profile      1 Meter      A4 SCALE 1:100

NYMINPA  
26 FEB 2015

# Existing and Proposed Elevations High Farm, UGGLEBARNBY

South East Face

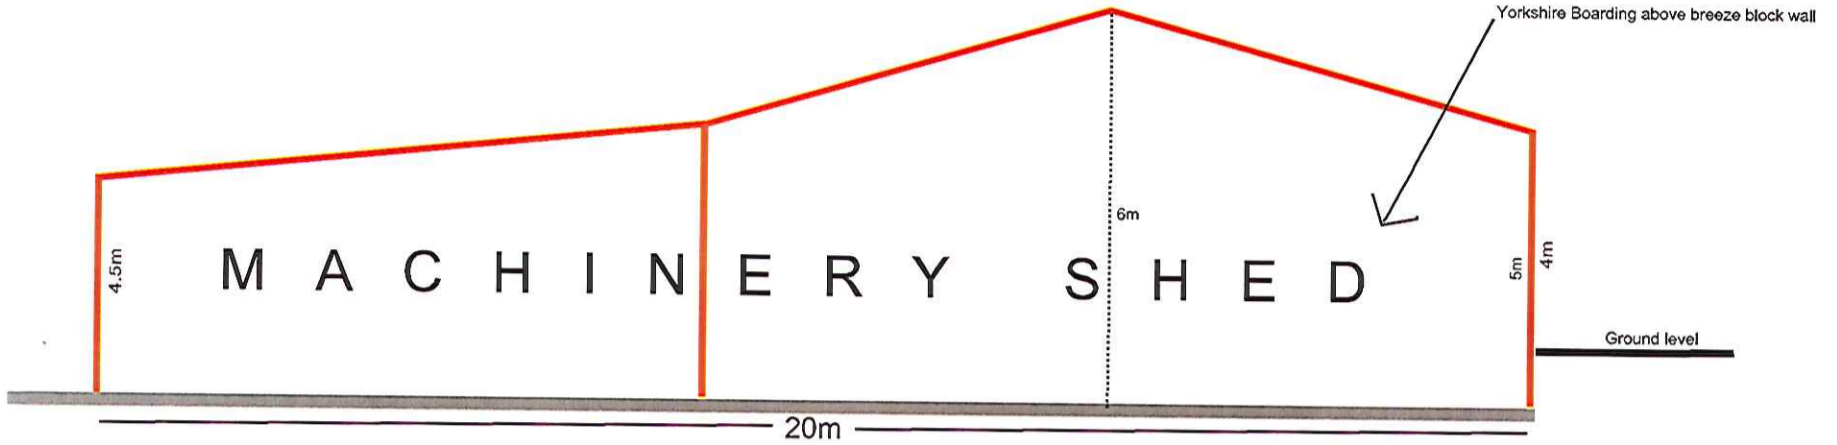

1 Meter  
20m  
Proposed Building Profile A4 SCALE 1:100