


NYM / 2015 / 0116 / FL 01

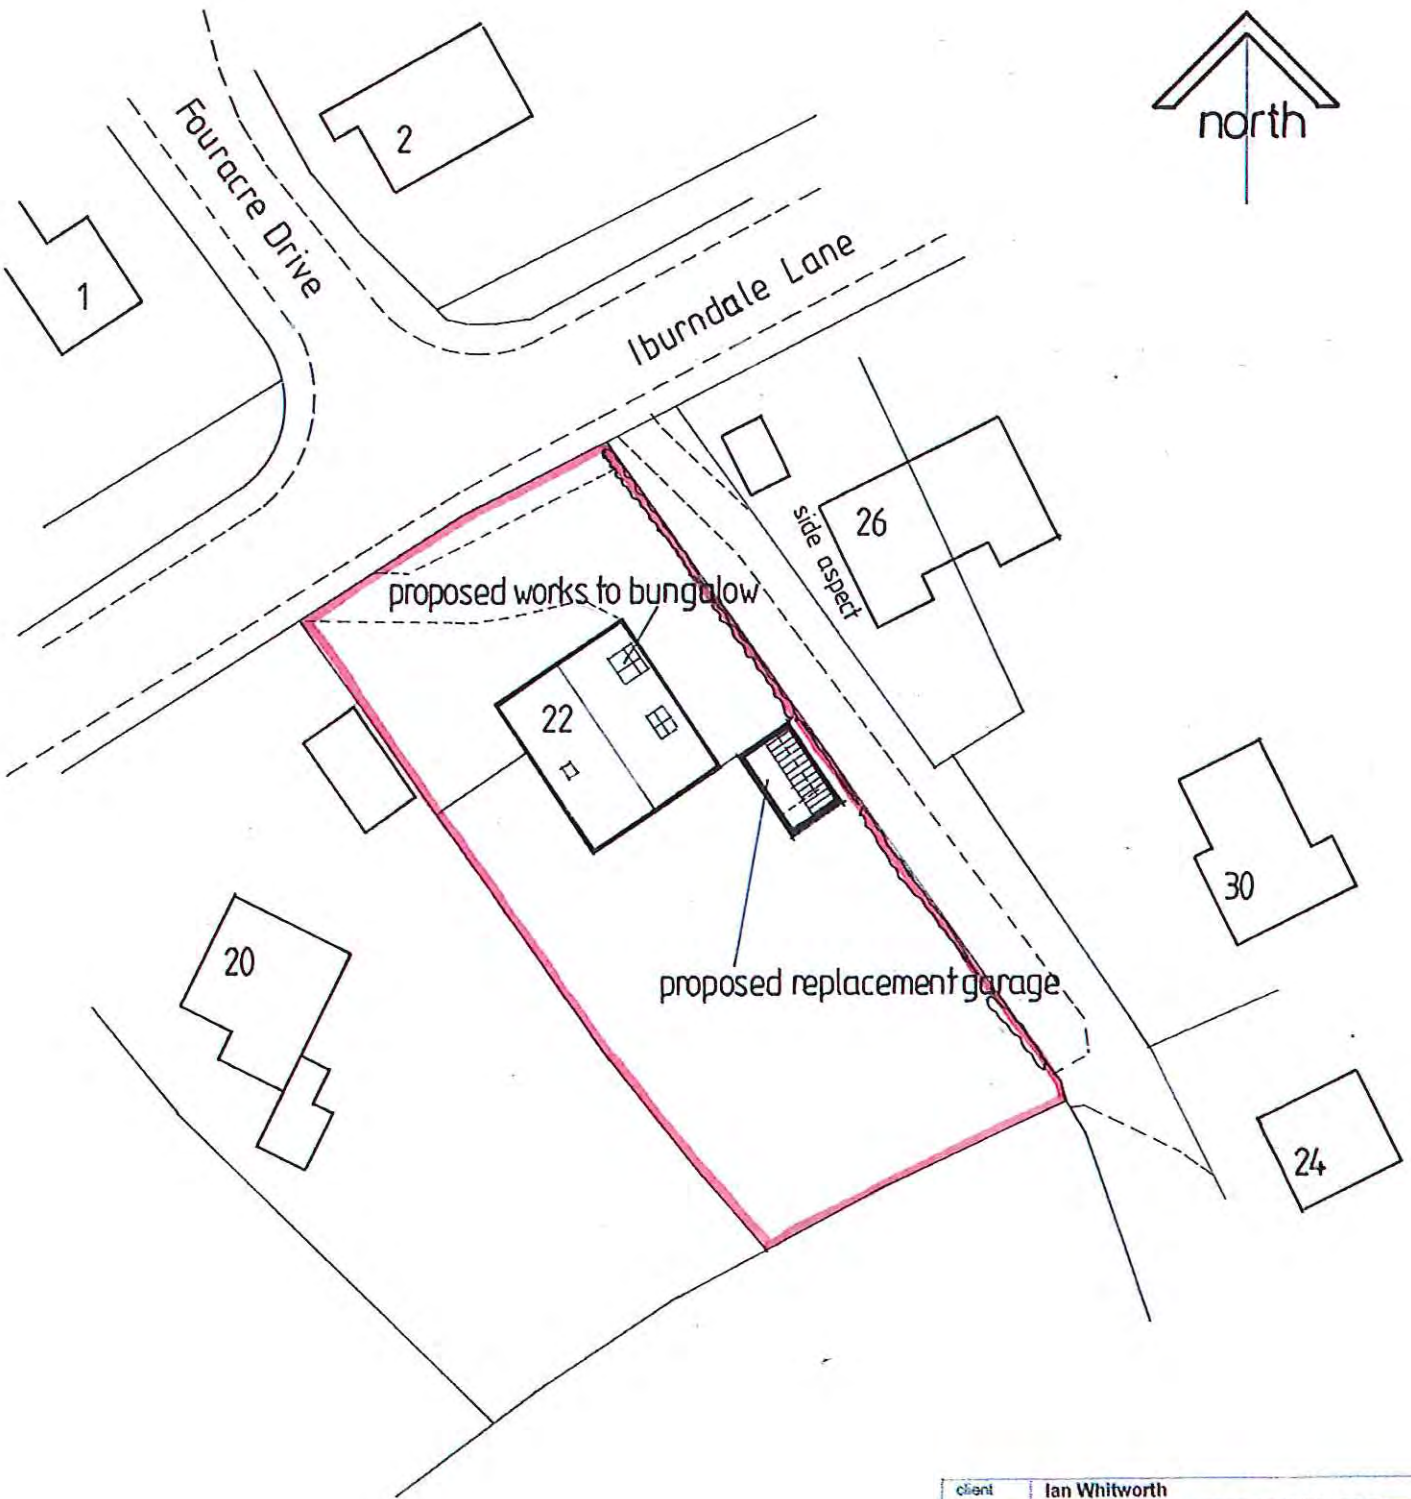

NYM/1025  
17 FEB 2015

client	Ian Whitworth		
project	22 Iburndale Lane, Sleights, YO22 5DP		
title	Site Layout		
<b>A L Turner + Associates</b> CHERRY TREE HOUSE, LEVISHAM, NORTH YORKSHIRE, YO18 7NL			
date:	scale:	size:	drawn:
02 2015	1:500	A3	ALT
drawing no.		rev.	
2271:8			