



NYMNP  
24 FEB 2015

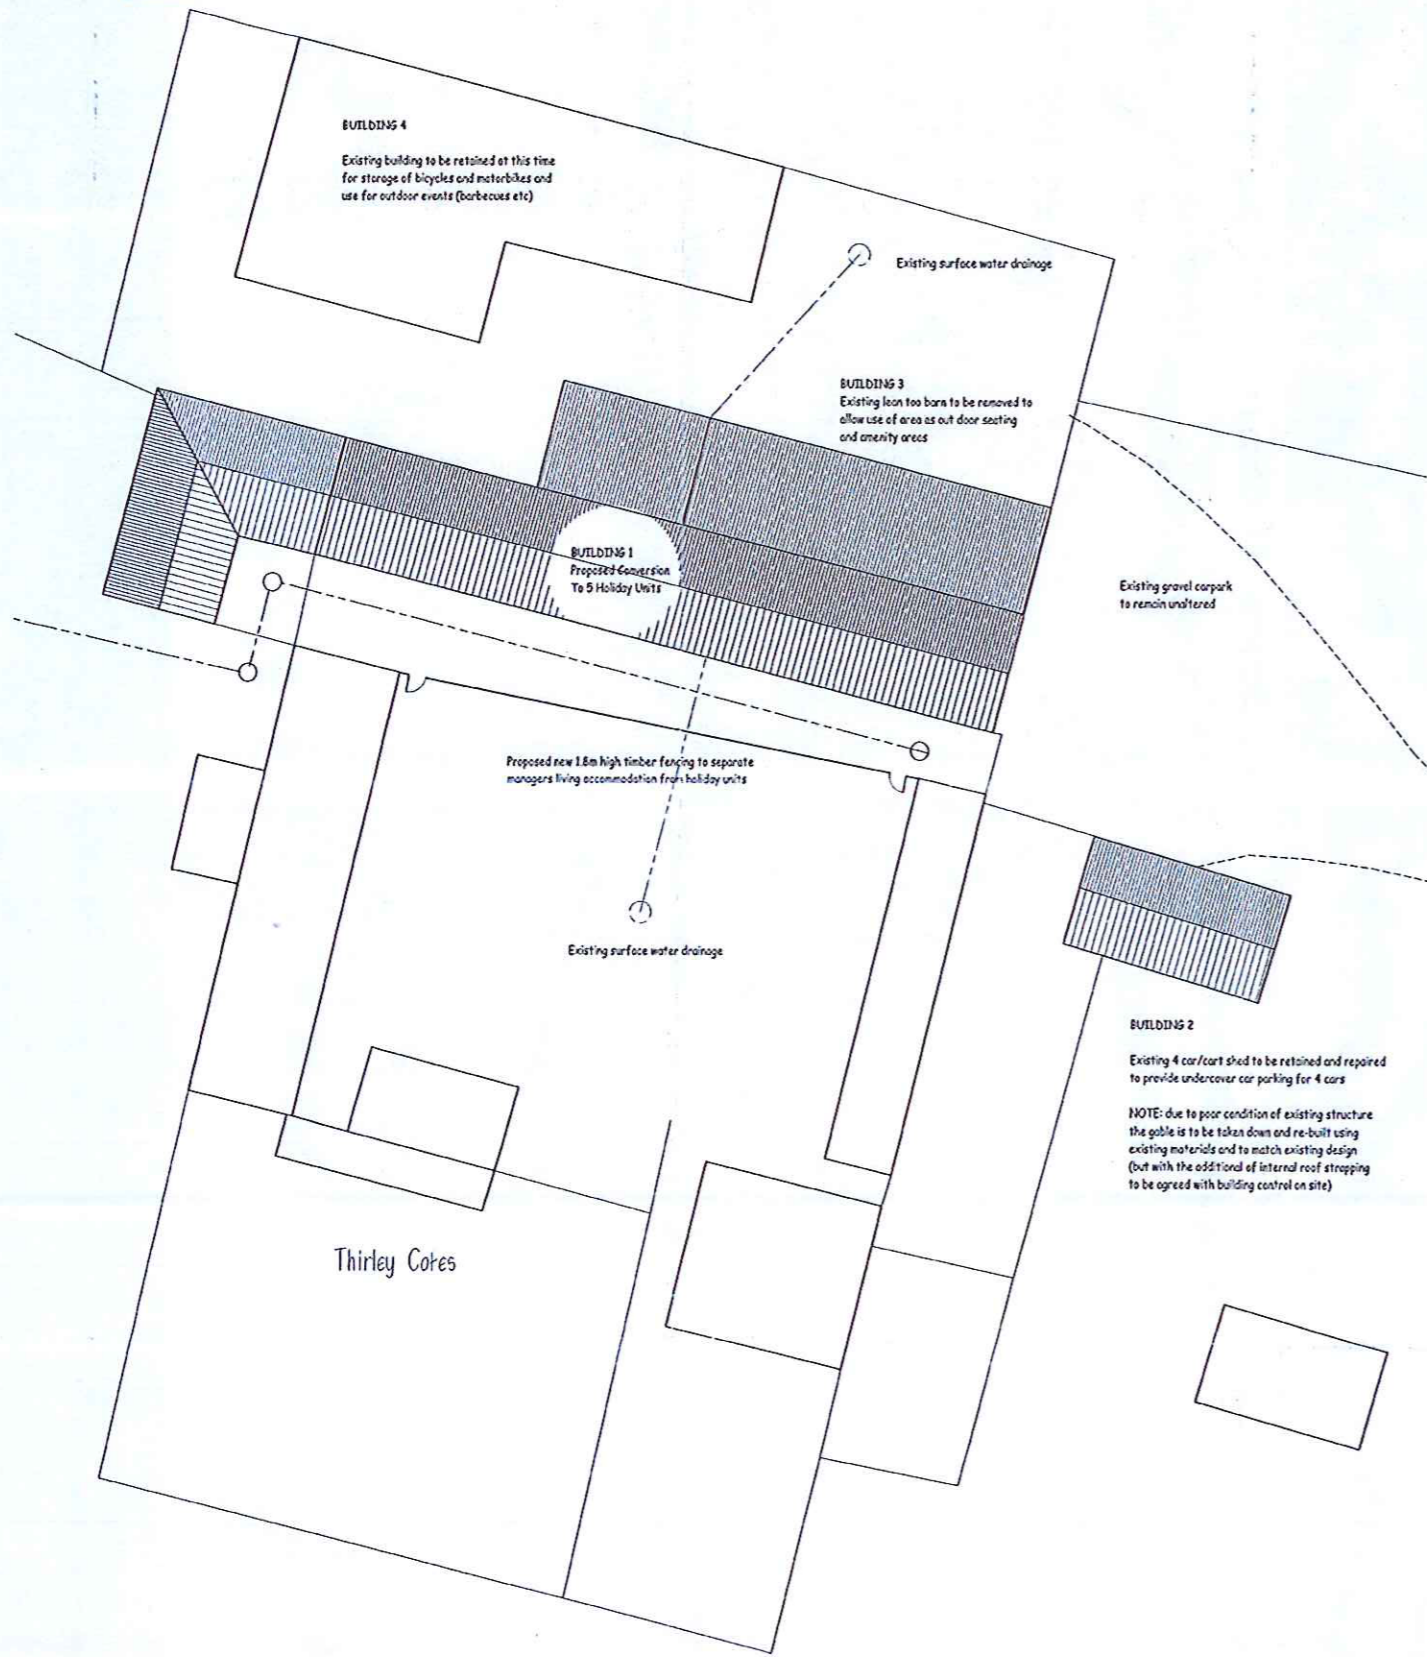

Block Plan 1:200

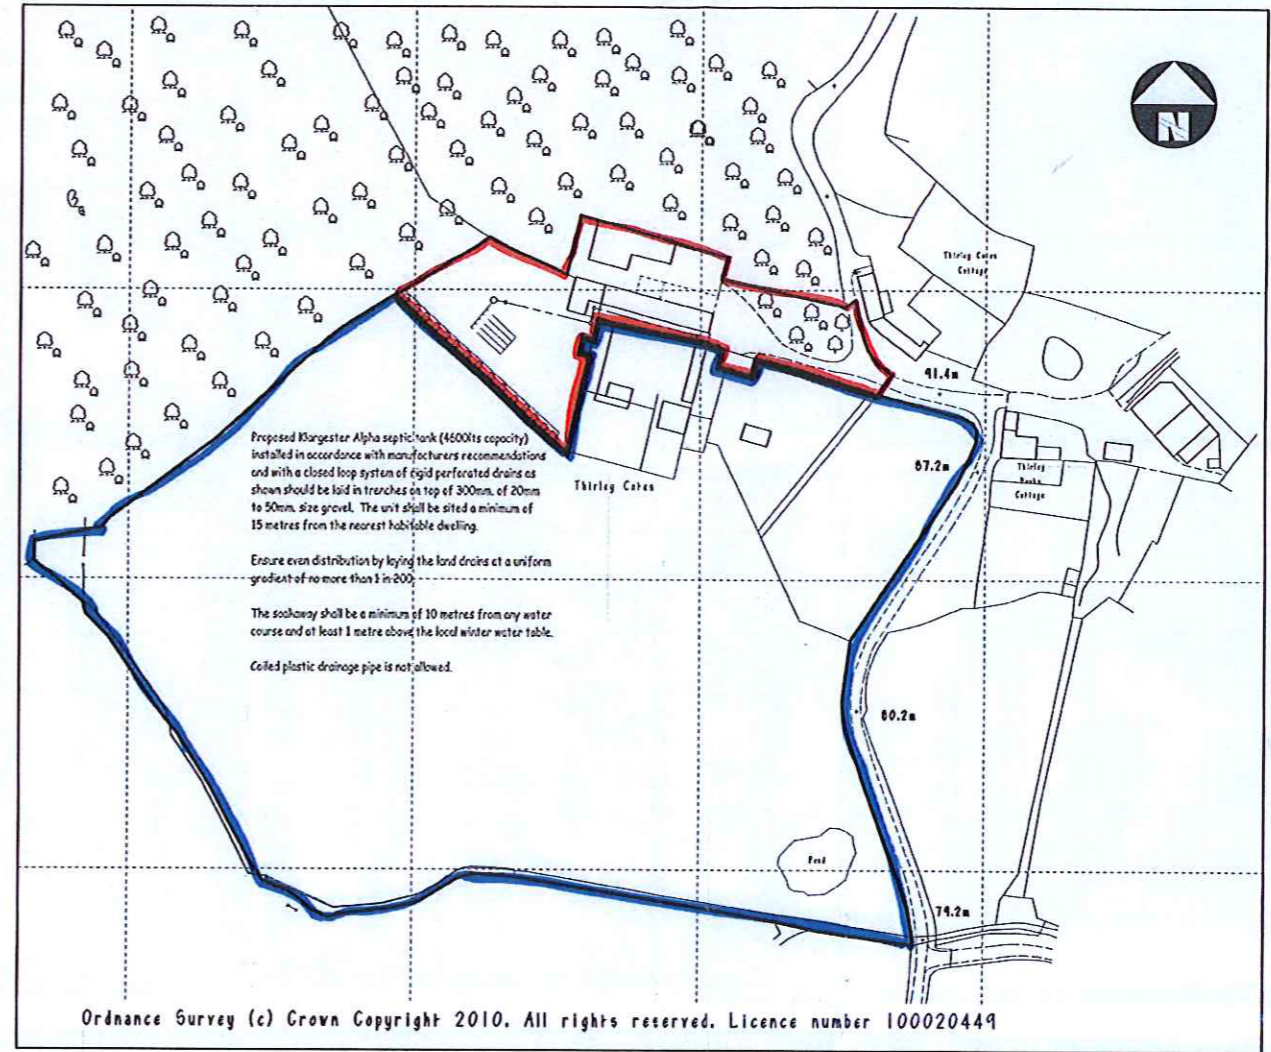

Site Location Plan 1:1250

NYMNP  
16 AUG 2010

REV	DATE	BY	DESCRIPTION
1	12/06/10	ND	Issued

**Dixon Associates**  
Building Consultants, Surveyors, Architectural & Technical Services

SOUTHLANDS  
75 CALDER ROAD,  
HELFINGTON,  
EAST YORKSHIRE  
YO8 1NU

Plan Prepared By:  
**Neil Dixon**

Client:  
**Mr. & Mrs. J. & M. Shephard**

Location:  
**Thirley Cotes Farm  
Harwood Dale  
Scarborough  
North Yorkshire**

Drawing Title:  
**Site Location Plan 1:1250  
Incorporating Drainage**

**Block Plan Incorporating  
Roof Layout 1:200 Scale**

Scale: 1:200 1:1250 ( @ A1 )  
1:400 1:2500 ( @ A3 )

Draw. No.	Rev.	Scale	Date
0909X	11.	-	-

Listed Building Application



