



NORTH EASTERN ELEVATION

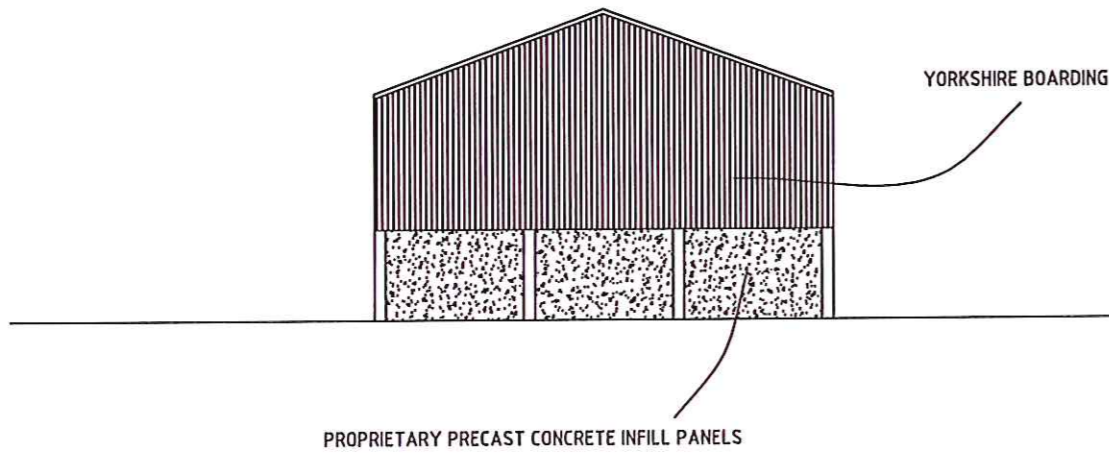


NORTH WESTERN ELEVATION

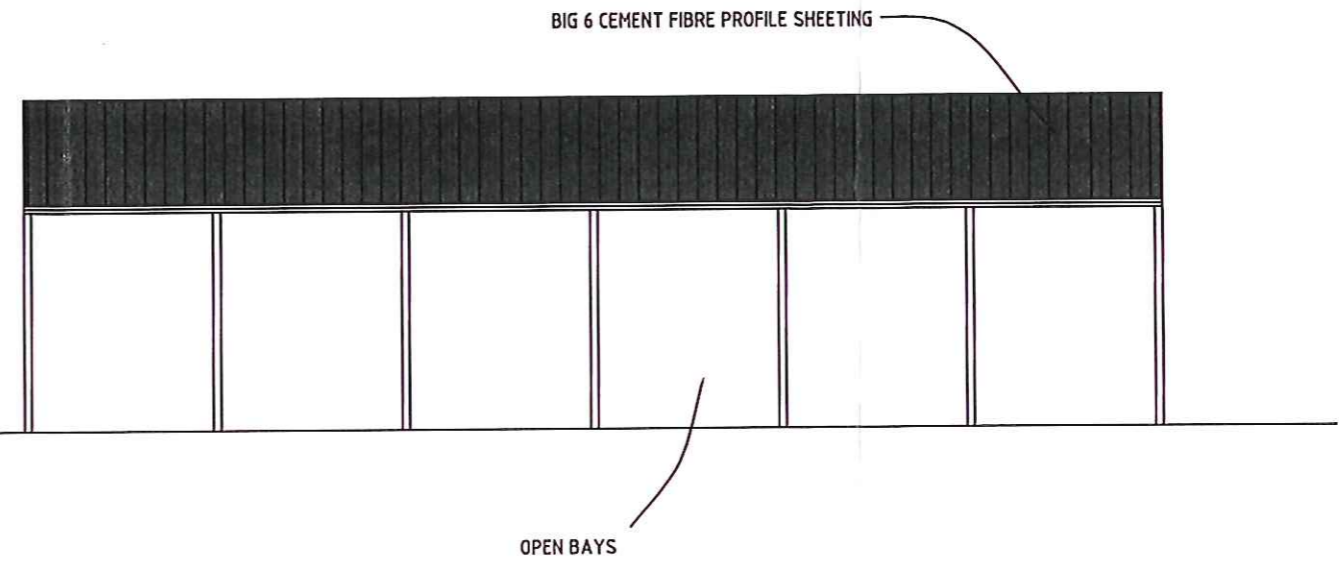


NYMNP  
26 FEB 2015

SOUTH EASTERN ELEVATION

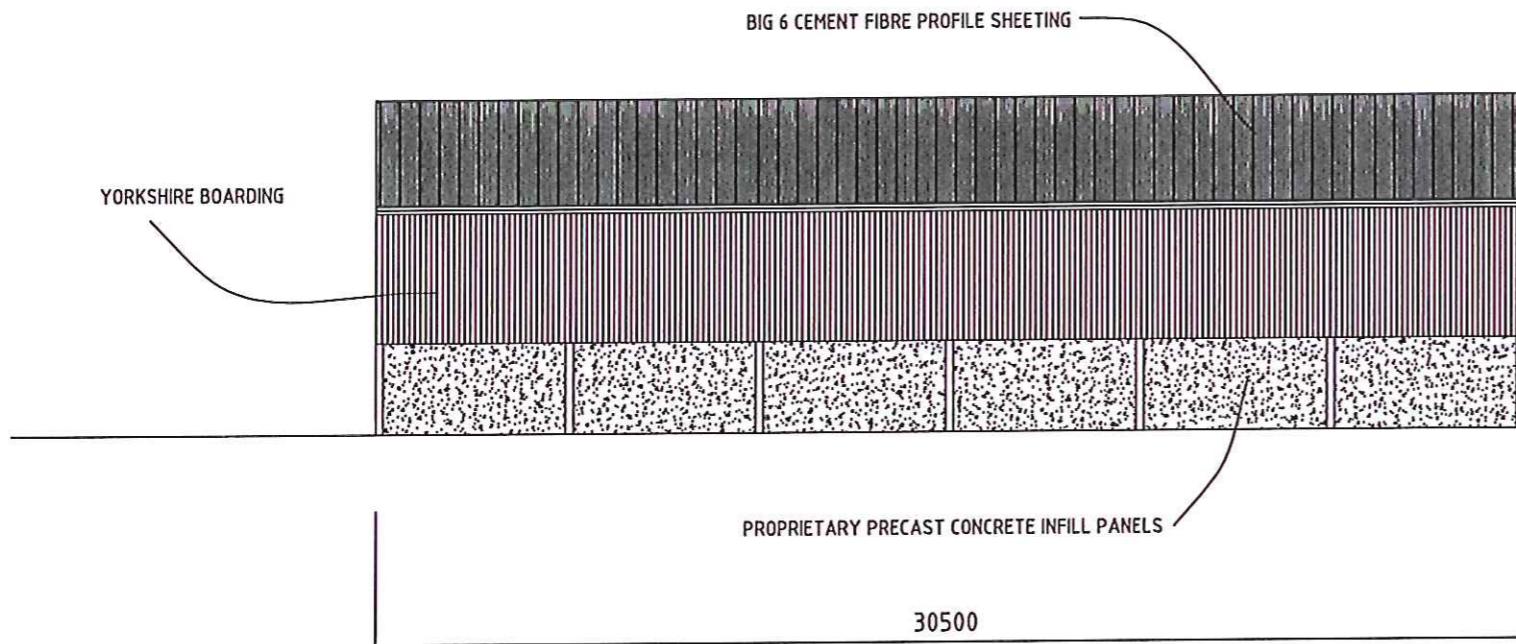



SOUTH WESTERN ELEVATION

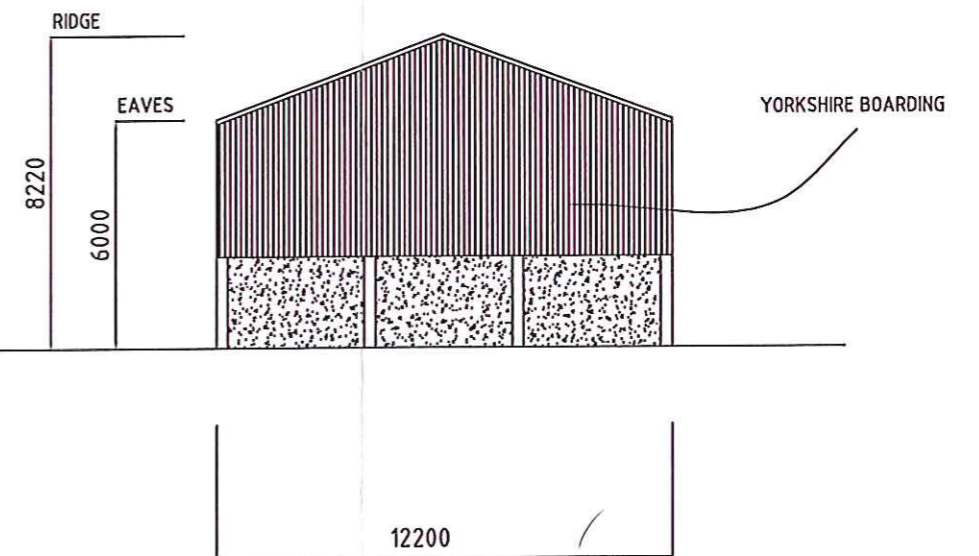

PROPOSED DUTCH BARN  
AT BEACON COTTAGE FARM

SCALE 1 : 200 (AT A3)

PROPRIETARY PRECAST CONCRETE INFILL PANELS

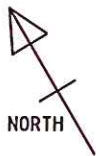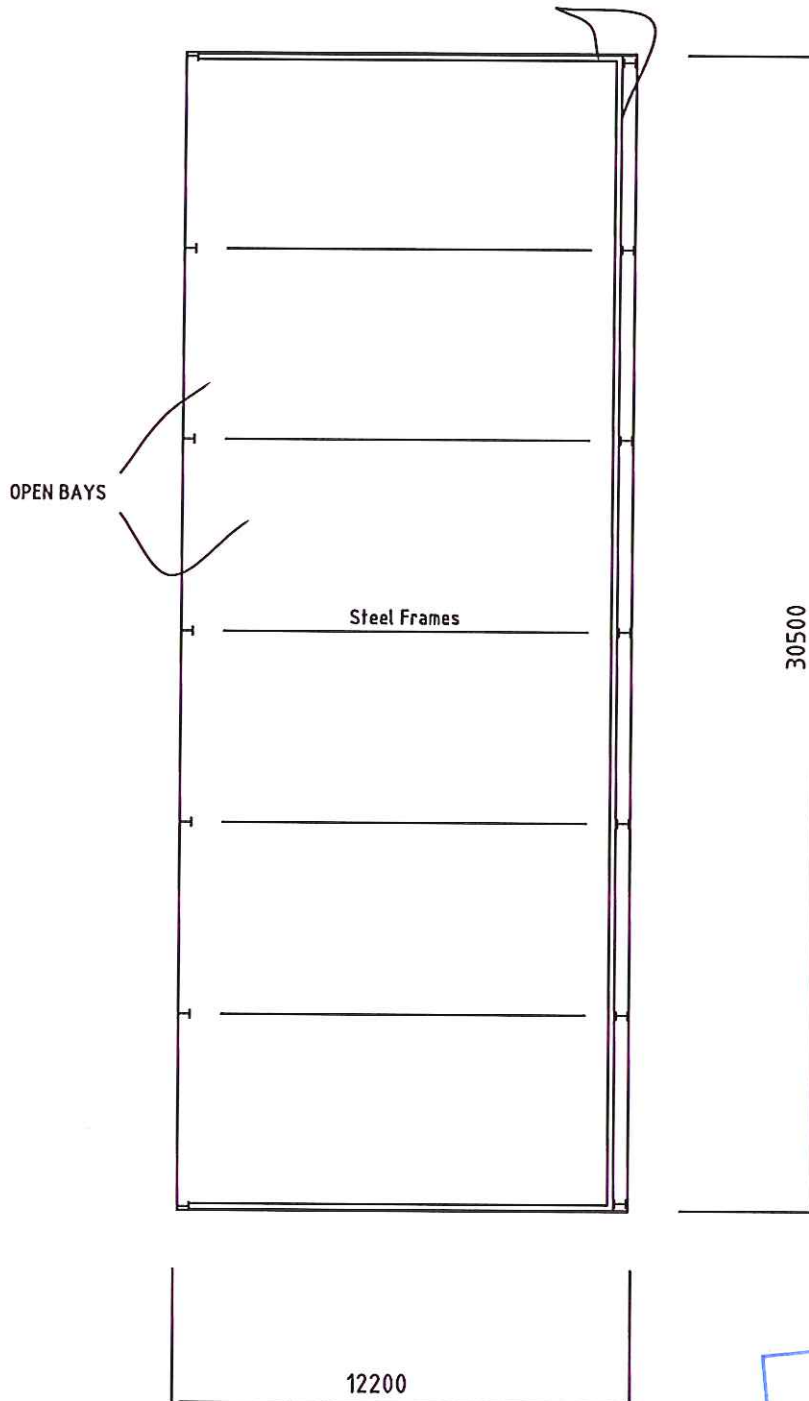

NYMNP A  
26 FEB 2015

# PROPOSED DUTCH BARN AT BEACON COTTAGE FARM

SCALE 1 : 200 (AT A4)