




NORTH

DO NOT SCALE FROM THIS DRAWING, USE FIGURED DIMENSIONS ONLY.

ALL DIMENSIONS TO BE CHECKED ON SITE PRIOR TO ANY COMMENCEMENT OF WORK AND ANY OMISSIONS/ERRORS TO BE REPORTED TO THE ARCHITECT.

THIS DRAWING IS TO READ IN CONJUNCTION WITH ALL RELATED ARCHITECTS AND ENGINEERS DRAWINGS AND ANY OTHER RELEVANT INFORMATION.


THE COPYRIGHT OF THIS DRAWING IS VESTED WITH HARRIS IRWIN ASSOCIATES AND MUST NOT BE COPIED OR REPRODUCED WITHOUT THEIR WRITTEN CONSENT.

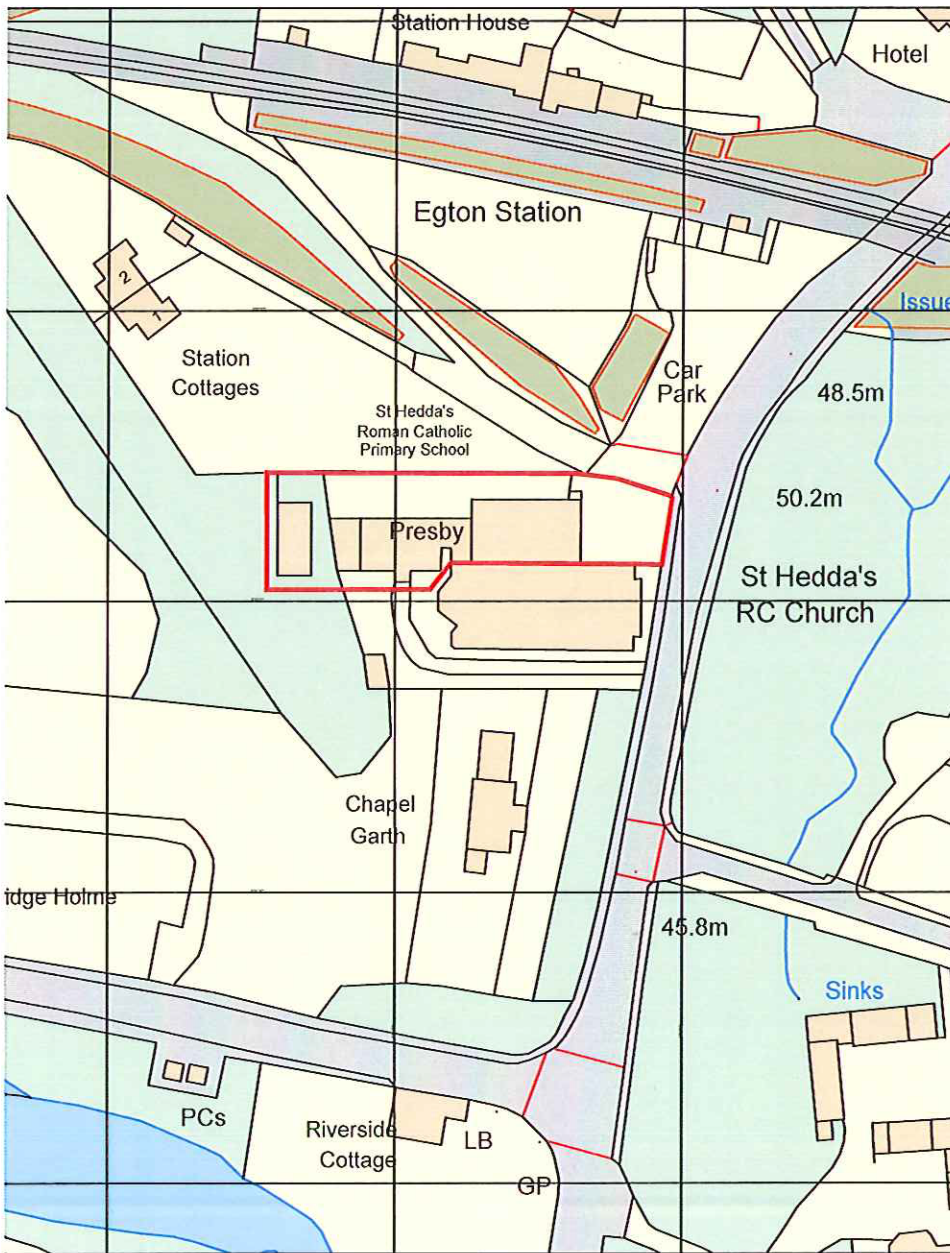

REVISED
25 MAR 2015

Finance Survey, (c) Crown Copyright 2015. All rights reserved. Licence number 100022432

Scale 1:1250

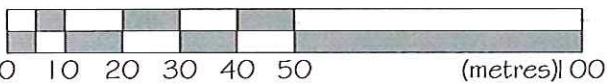

harrisirwin
architects & designers

ASKE STABLES, NORTH YORKSHIRE ASKE, DL10 5HG RICHMOND

Project:
Access Improved to New Dining Hall & Classroom.
St. Heddass RC Primary School,
Egton Bridge

Client:
Diocese of Middlesborough

A	25.03.15	Red line boundary amended	RTC
Rev	Date	Comment	By

Drawing:
Site Location Plan

SURVEY

Scale @ A4	Date:	Drawn:	Checked:
1:1250	Feb 15	ST	

Proj. No.:	Status:	Dwg. No.:	Rev No:
1916	5	001	A