
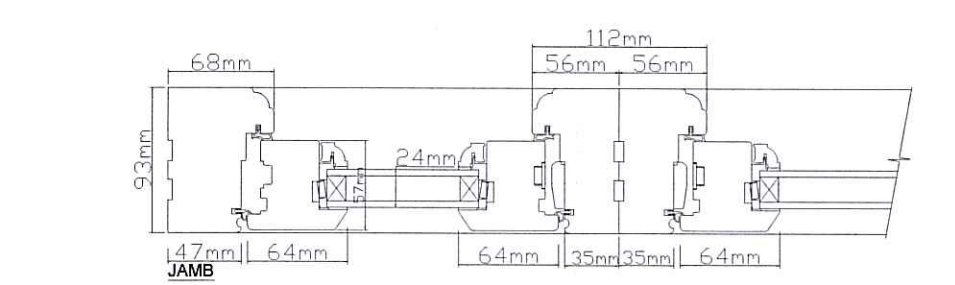
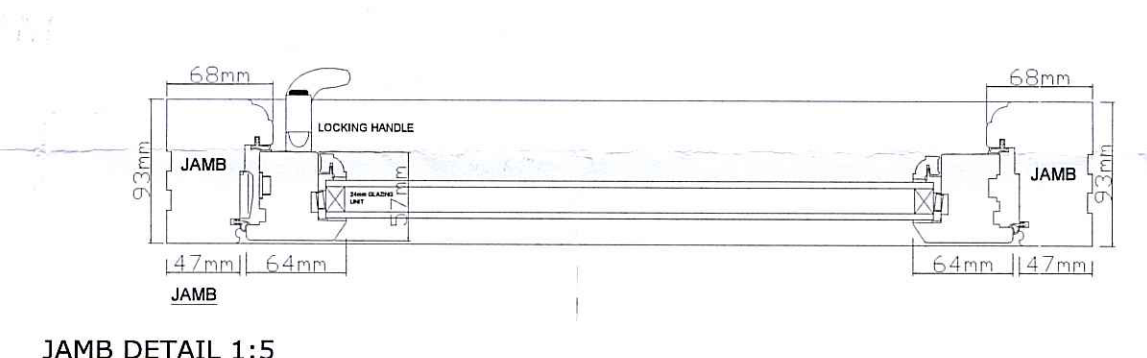
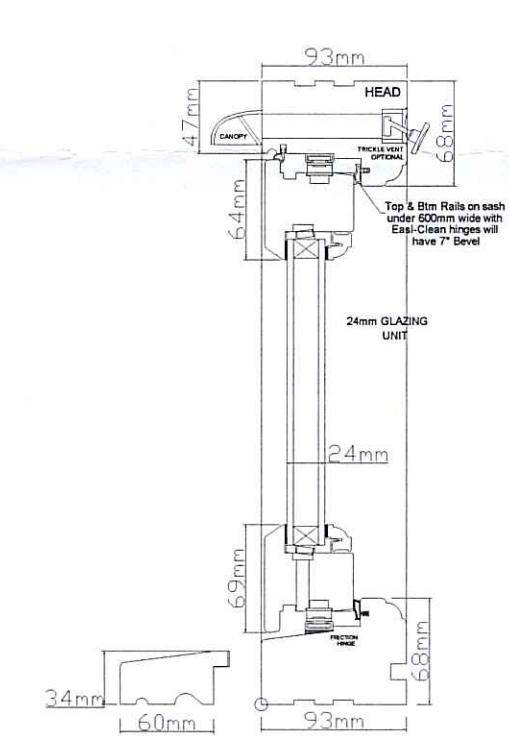
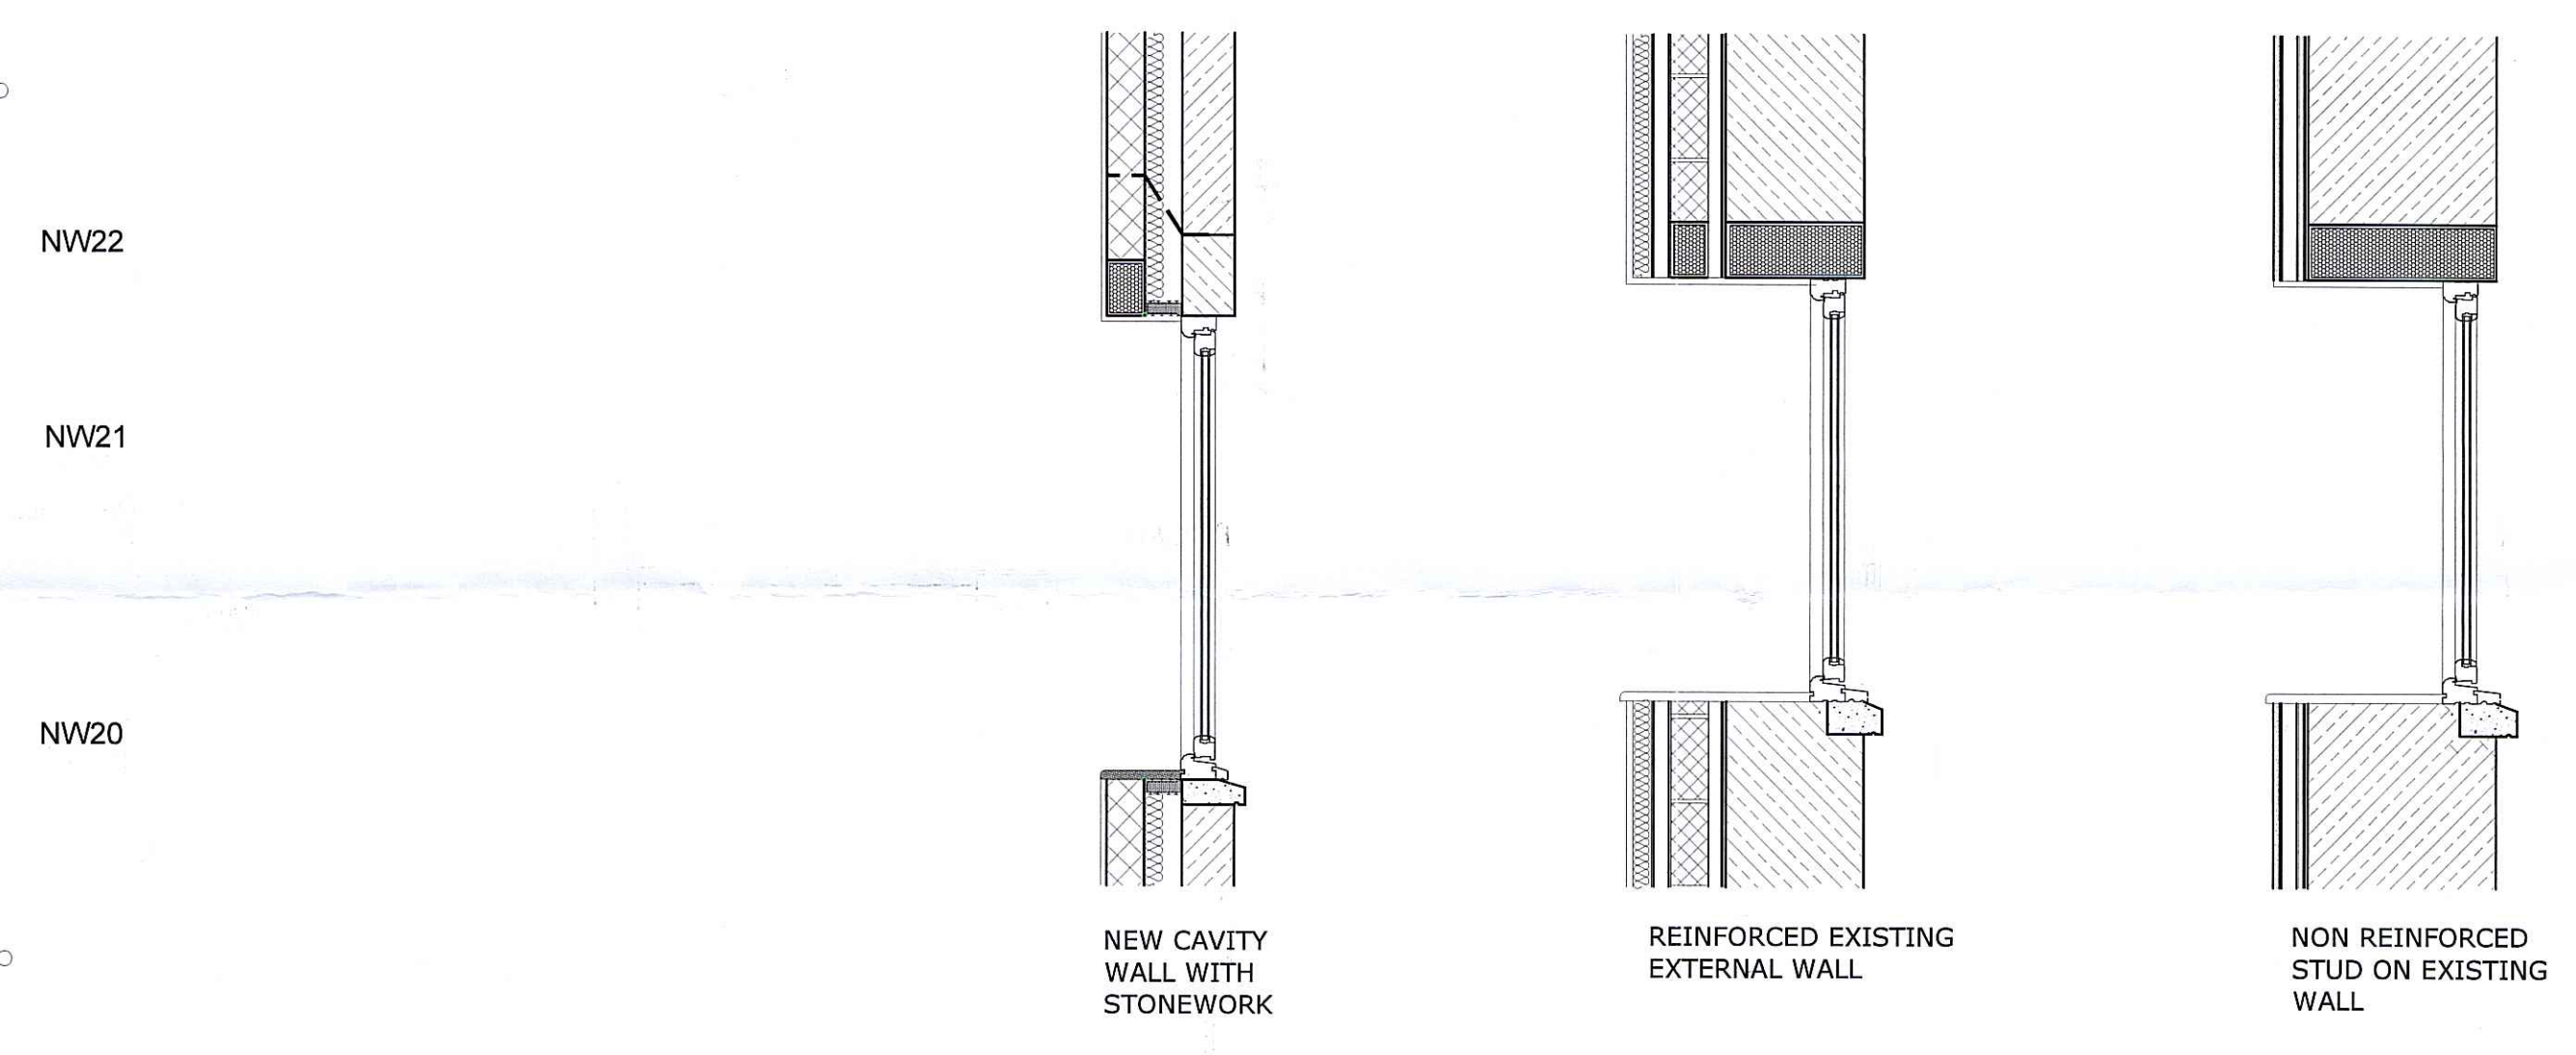


NOTES
 Do not scale from this drawing unless for Planning purposes. Figured dimensions only are to be used. All dimensions must be checked on site by the Contractor prior to the commencement of any fabrication or building works. Where applicable, dimensions and details are to be read in conjunction with specialist consultants' drawings; any disparity between drawings is to be brought to the attention of Smiths Gore prior to the commencement of any fabrication or building works. This drawing is the property of Smiths Gore and may not be reproduced without their expressed permission.

REVISIONS

REV	NOTE / DRAWN BY	DATE

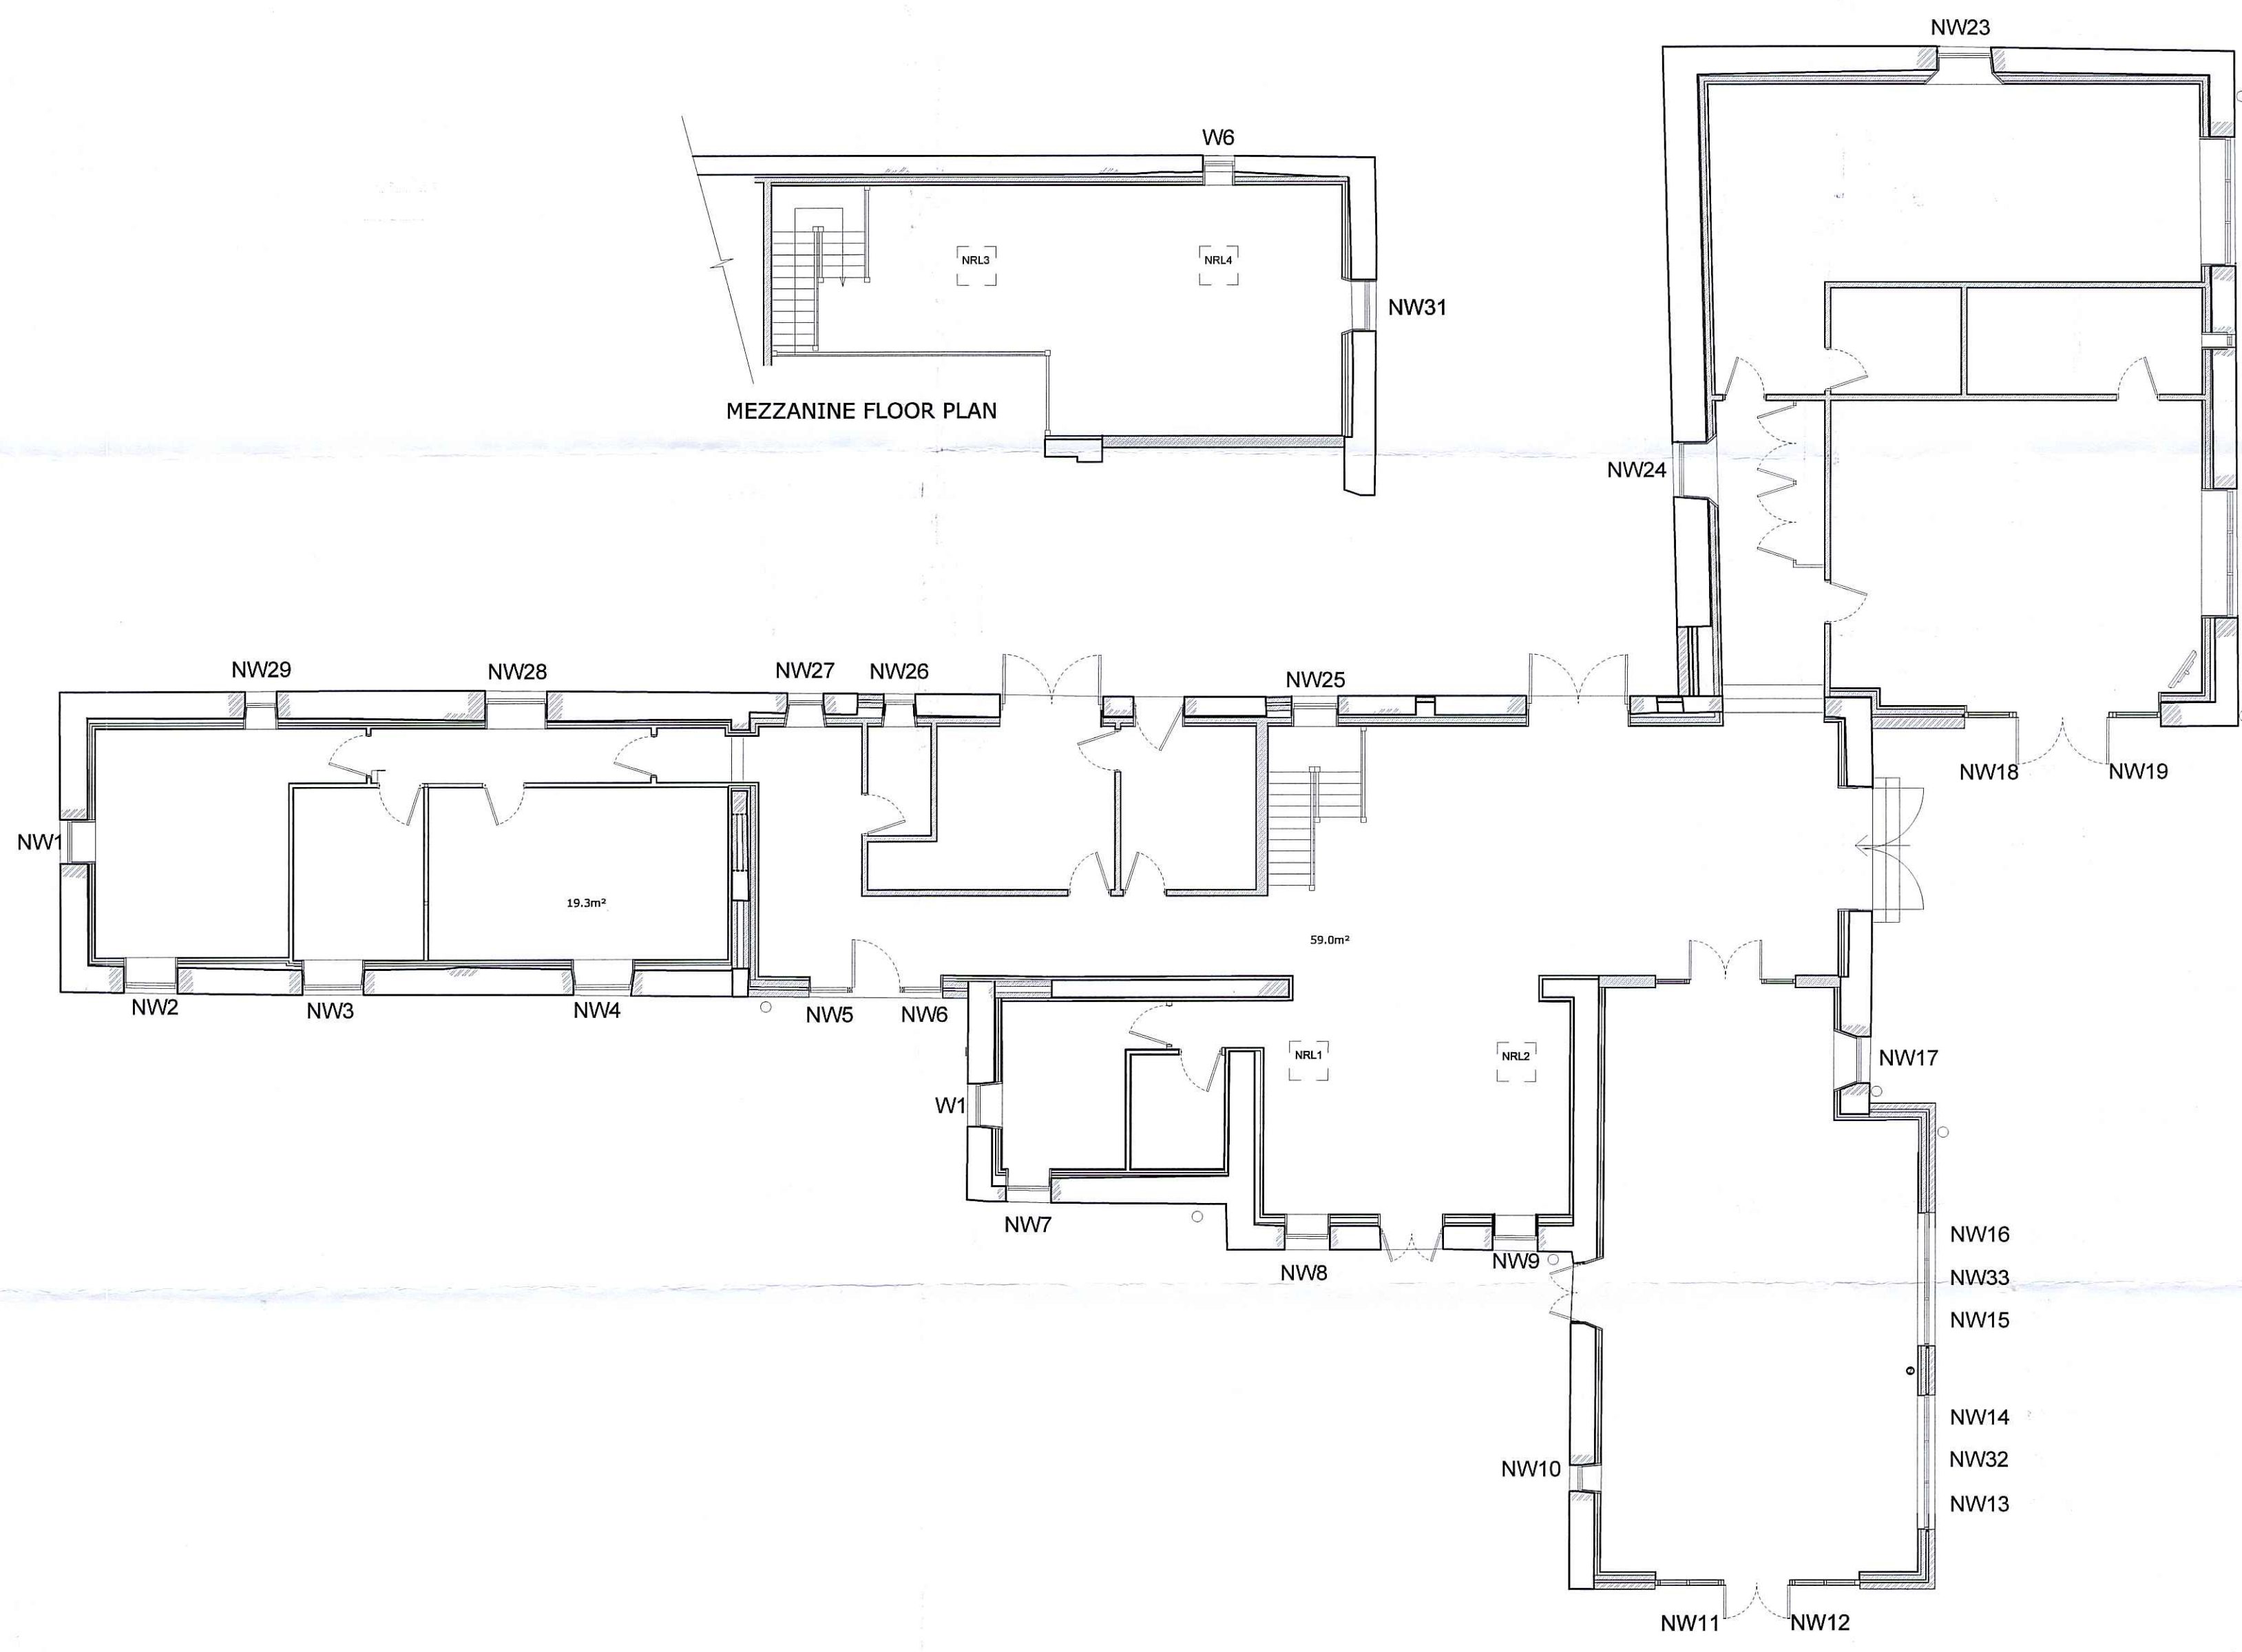

PROJECT TITLE
 PROPOSED NEW FARM STEADING
 CLOUGHTON FIELDS FARM, SCARBOROUGH

CLIENT
 THE DUCHY OF LANCASTER

DRAWING TITLE
 WINDOW SCHEDULE

SCALE 1:100
PAPER SIZE @A1
DRAWING NUMBER 1005263/28
REVISION

DRAWING STATUS
 PLANNING

DRAWN BY PSB
CHECKED BY AMR
DATE FEB 15

NVM/MPA
 12 MAR 2015




NOTES

Do not scale from this drawing unless for Planning purposes. Figure dimensions only are to be used. All dimensions must be checked on site by the Contractor prior to the commencement of any fabrication or building works. Where applicable, dimensions and details are to be read in conjunction with specialist consultants' drawings; any disparity between drawings is to be brought to the attention of Smiths Gore prior to the commencement of any fabrication or building works. This drawing is the property of Smiths Gore and may not be reproduced without their expressed permission.

REVISIONS

REV	NOTE / DRAWN BY	DATE

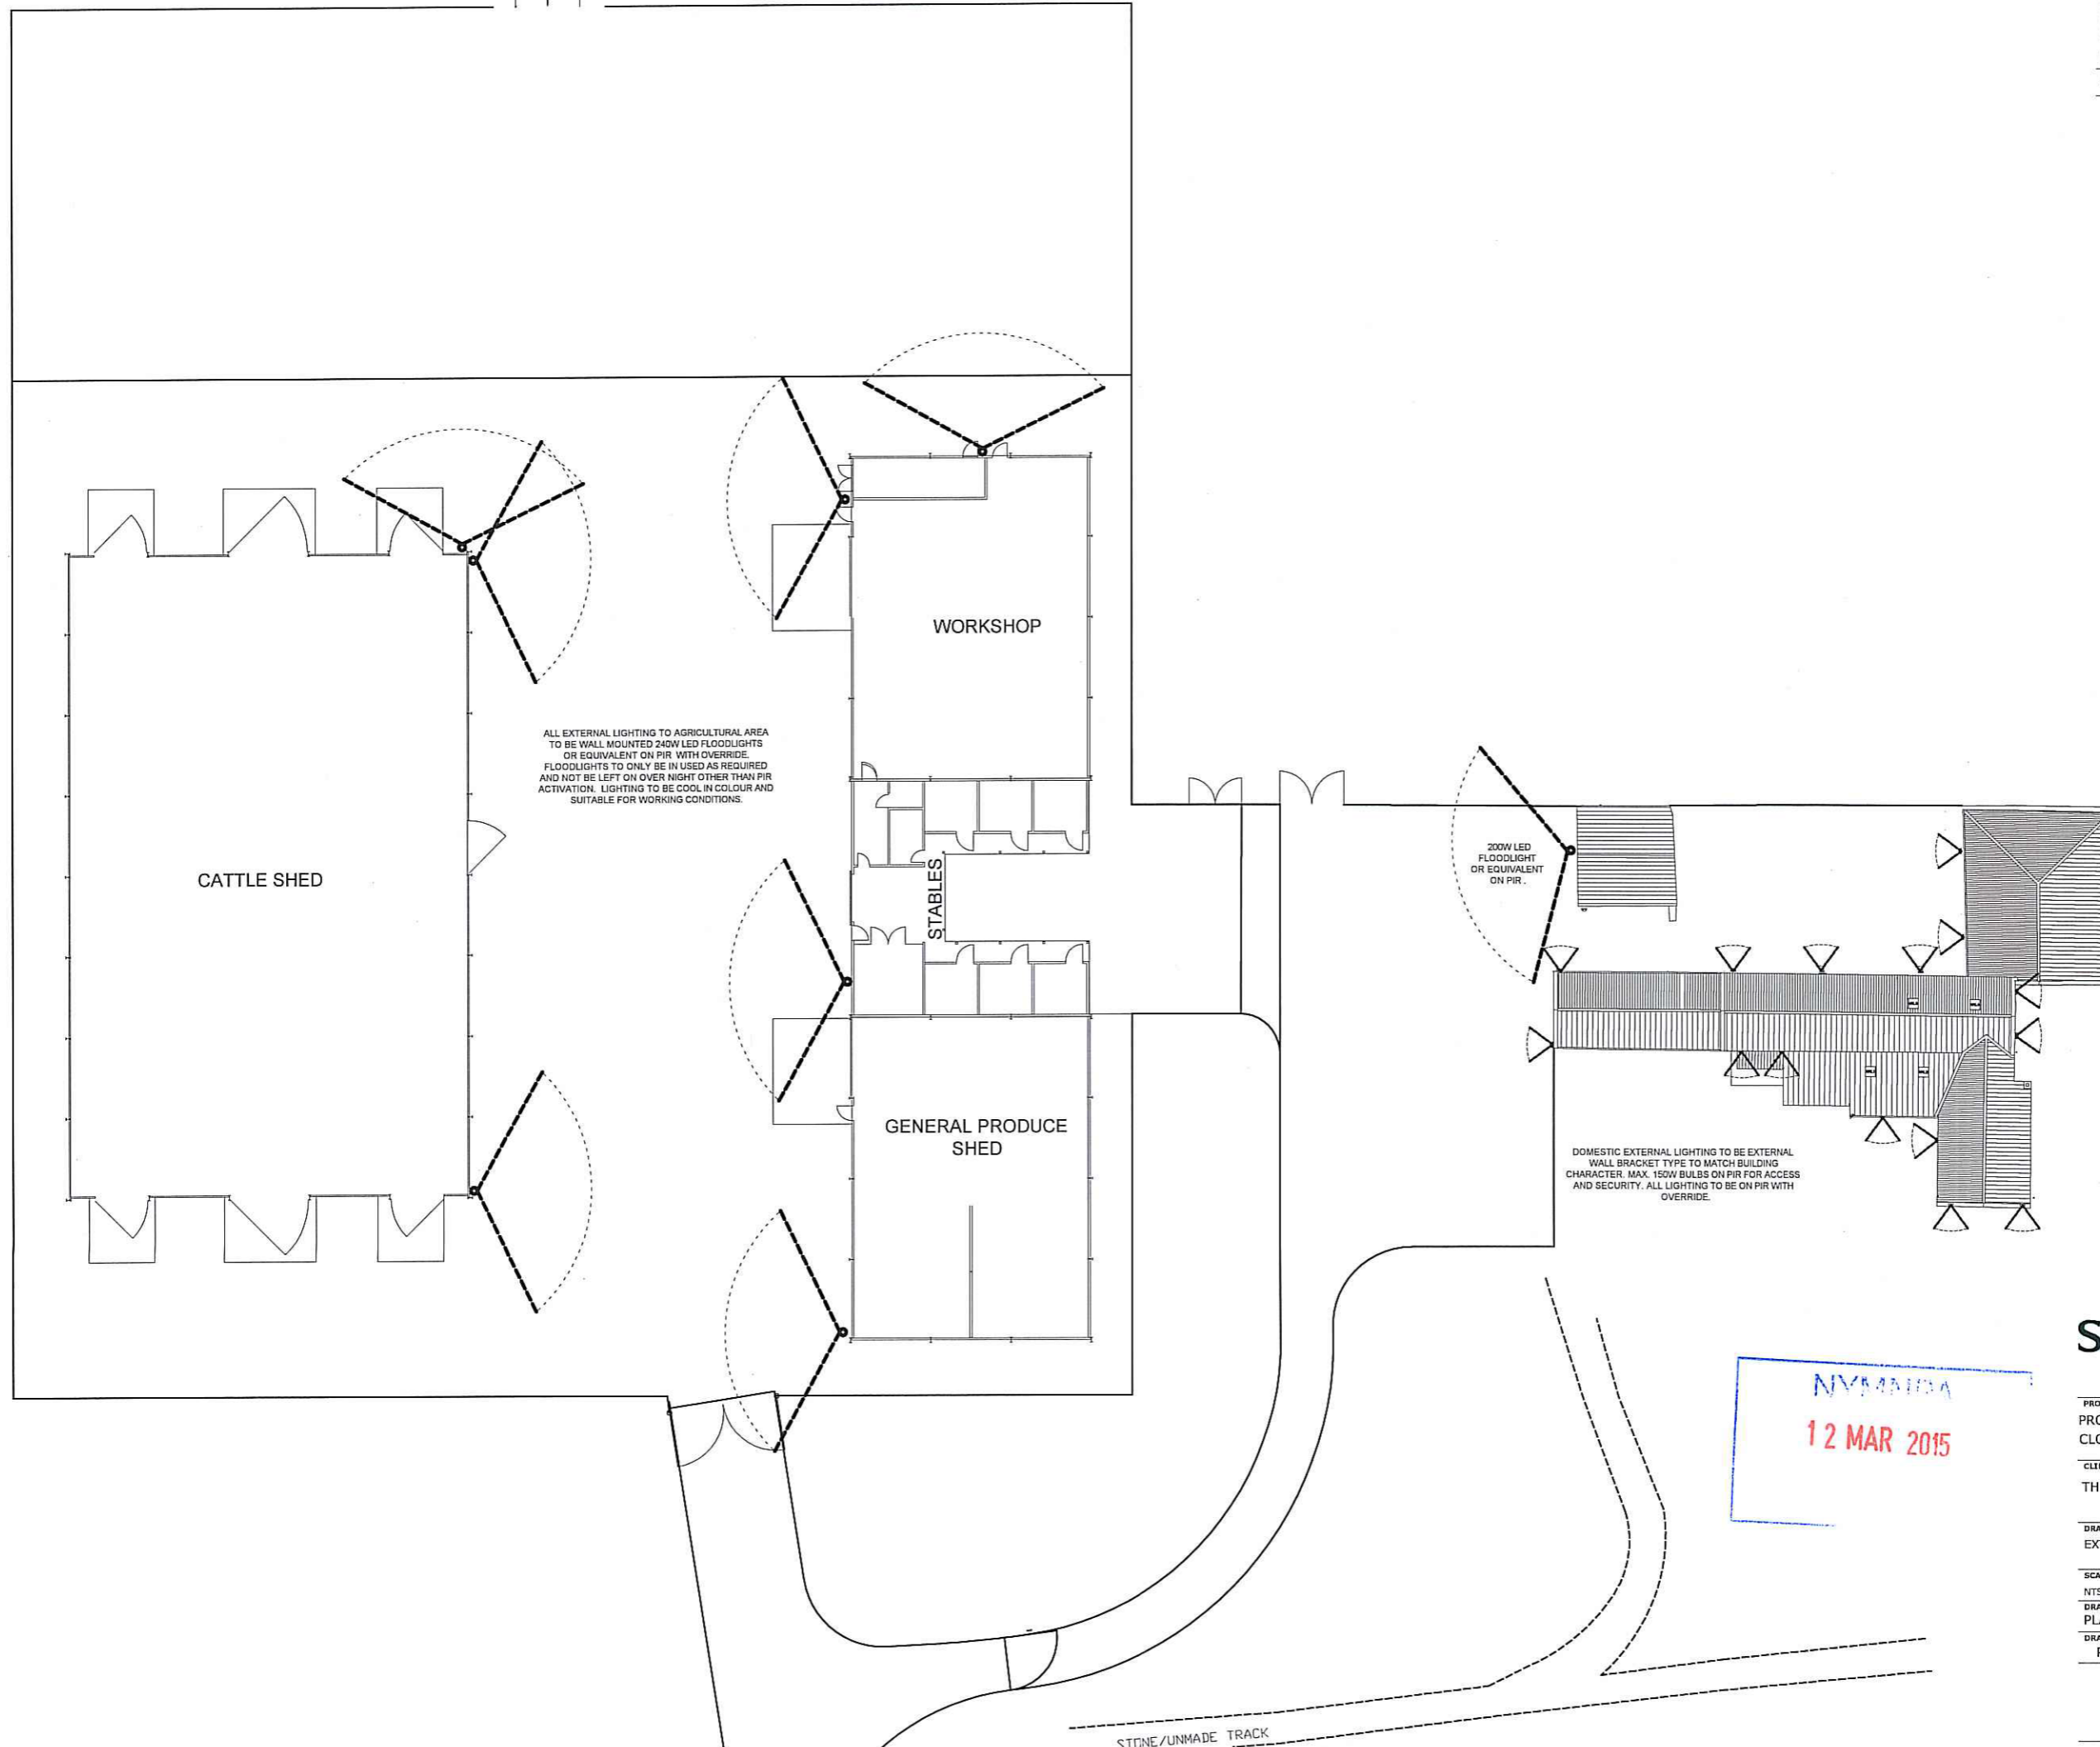

NYMAIDA
12 MAR 2015



SMITHSGORE

smithsgore.co.uk

PROJECT TITLE
PROPOSED NEW FARM STEADING
CLOUGHTON FIELDS FARM, SCARBOROUGH

CLIENT
THE DUCHY OF LANCASTER

DRAWING TITLE
EXTERNAL LIGHTING

SCALE	PAPER SIZE	DRAWING NUMBER	REVISION
NTS	@A1	1005263/29	

DRAWING STATUS
PLANNING

DRAWN BY	CHECKED BY	DATE
PSB	AMR	FEB 15



48 Southam
York
YO10 1WY


NOTES

Do not scale from this drawing unless for Planning purposes. Figured dimensions only are to be used. All dimensions must be checked on site by the Contractor prior to the commencement of any fabrication or building works. Where applicable, dimensions and details are to be read in conjunction with specialist consultants' drawings; any disparity between drawings is to be brought to the attention of Smiths Gore prior to the commencement of any fabrication or building works. This drawing is the property of Smiths Gore and may not be reproduced without their expressed permission.

REVISIONS

REV	NOTE / DRAWN BY	DATE

— — — SURFACE WATER DRAINAGE
 - - - FOUL WATER DRAINAGE

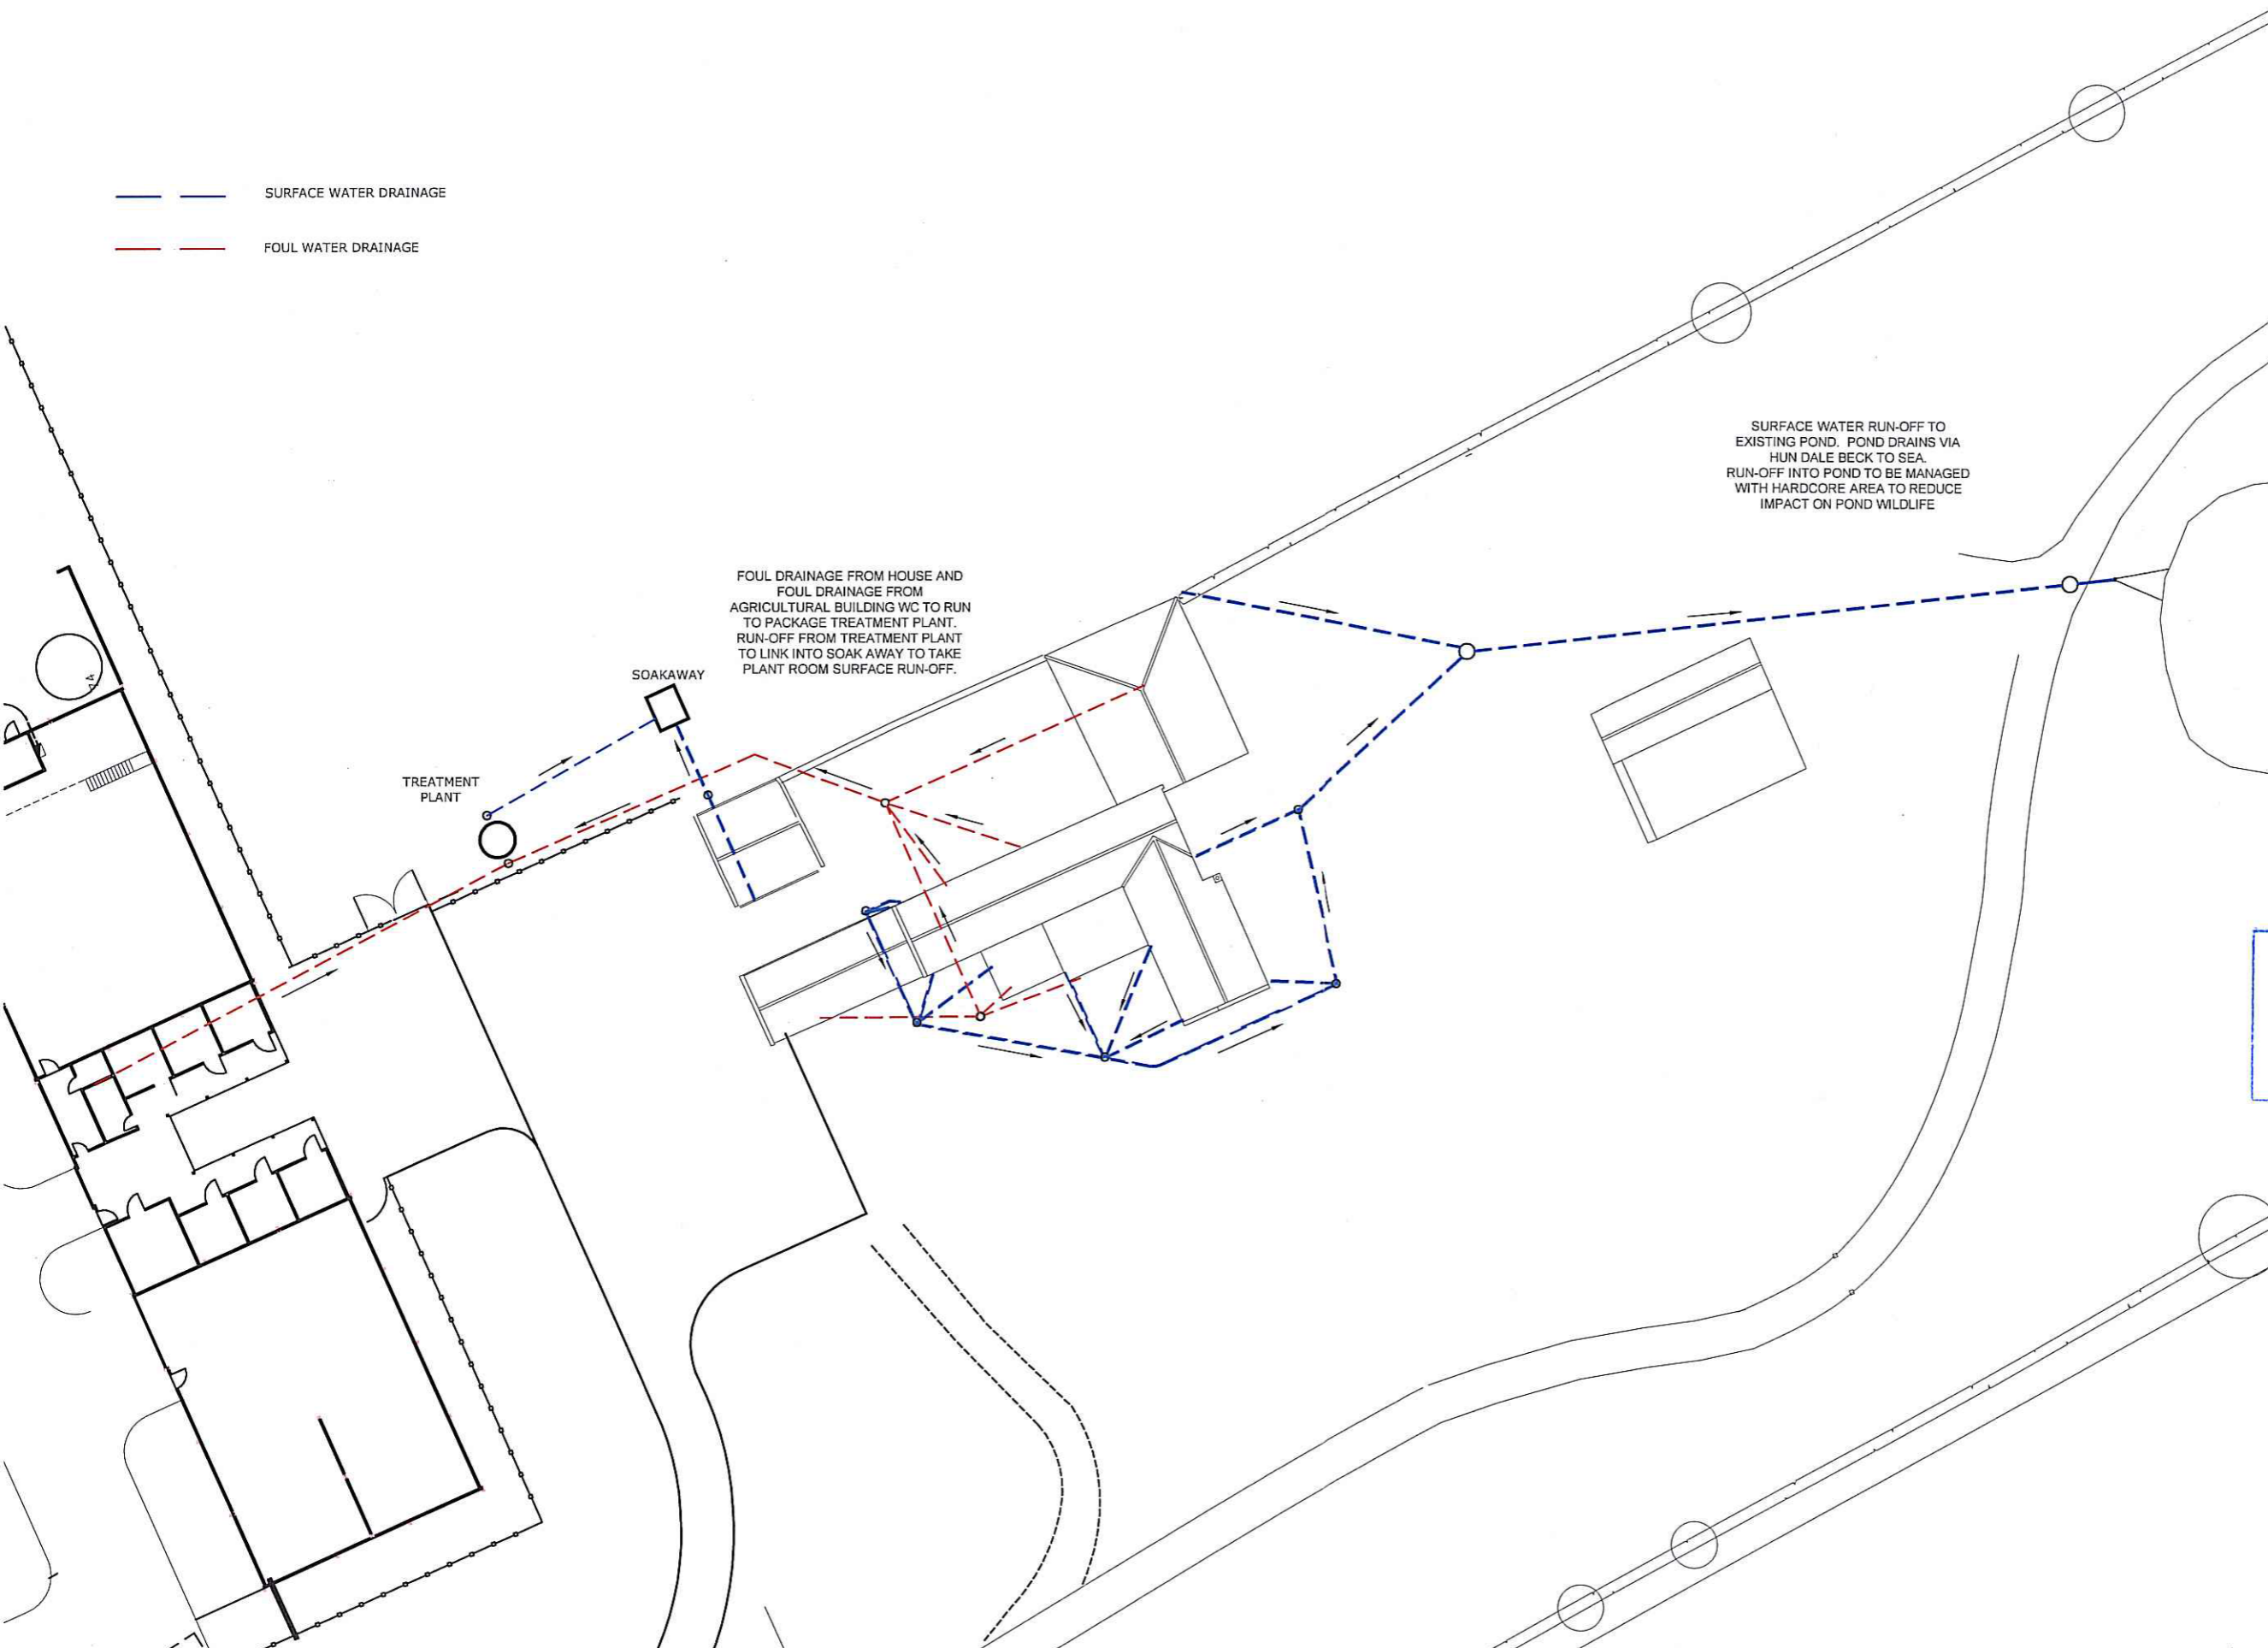

SURFACE WATER RUN-OFF TO EXISTING POND. POND DRAINS VIA HUN DALE BECK TO SEA. RUN-OFF INTO POND TO BE MANAGED WITH HARDCORE AREA TO REDUCE IMPACT ON POND WILDLIFE

FOUL DRAINAGE FROM HOUSE AND FOUL DRAINAGE FROM AGRICULTURAL BUILDING WC TO RUN TO PACKAGE TREATMENT PLANT. RUN-OFF FROM TREATMENT PLANT TO LINK INTO SOAK AWAY TO TAKE PLANT ROOM SURFACE RUN-OFF.

12 MAR 2015

SMITHSGORE
 smithsgore.co.uk

PROJECT TITLE
 PROPOSED NEW FARM STEADING
 CLOUGHTON FIELDS FARM, SCARBOROUGH

CLIENT
 THE DUCHY OF LANCASTER

DRAWING TITLE
 LOCAL DRAINAGE

SCALE	PAPER SIZE	DRAWING NUMBER	REVISION
NTS	@A1	1005263/30	


DRAWING STATUS
 PLANNING

DRAWN BY	CHECKED BY	DATE
PSB	AMR	FEB 15



NOTES
 Do not scale from this drawing unless for Planning purposes. Figured dimensions only are to be used. All dimensions must be checked on site by the Contractor prior to the commencement of any fabrication or building works. Where applicable, dimensions and details are to be read in conjunction with specialist consultants' drawings; any disparity between drawings is to be brought to the attention of Smiths Gore prior to the commencement of any fabrication or building works. This drawing is the property of Smiths Gore and may not be reproduced without their expressed permission.

REV	NOTE / DRAWN BY	DATE
A	SCALE REVISED	04.02.15
B	ADDITIONAL DETAIL	05.03.15

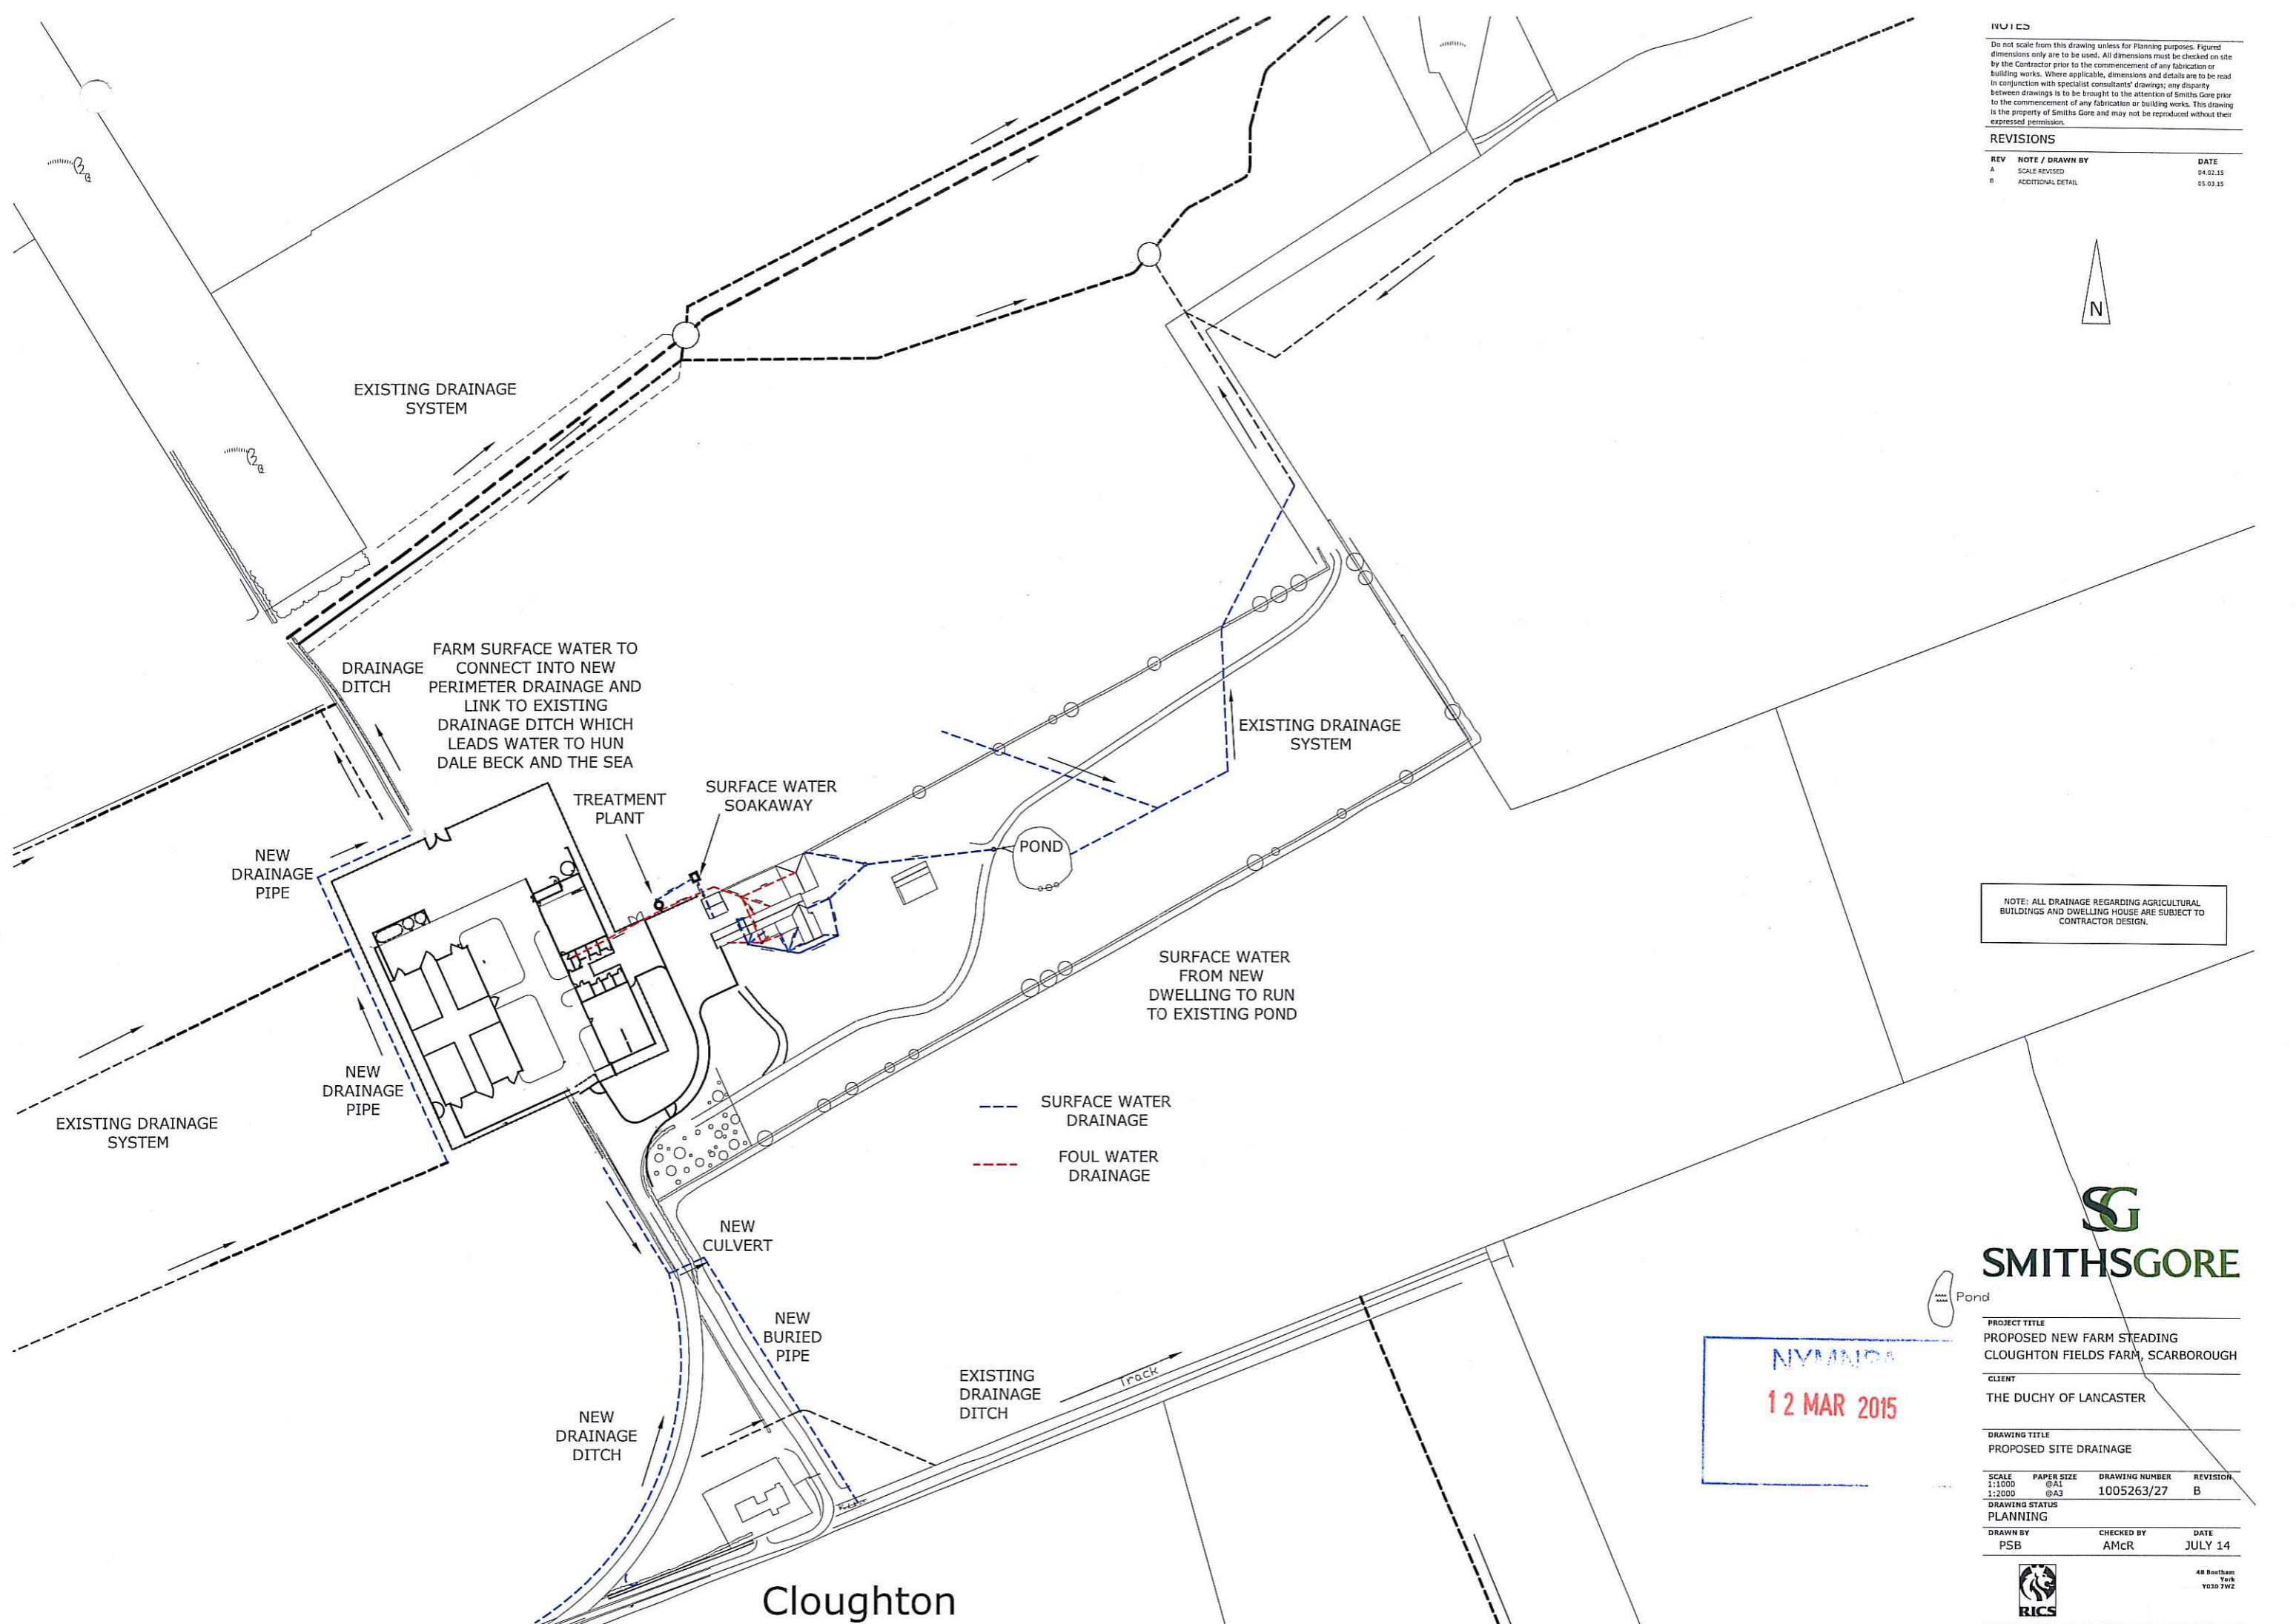

NOTE: ALL DRAINAGE REGARDING AGRICULTURAL BUILDINGS AND DWELLING HOUSE ARE SUBJECT TO CONTRACTOR DESIGN.

NVA/108

12 MAR 2015



PROJECT TITLE			
PROPOSED NEW FARM STEADING CLOUGHTON FIELDS FARM, SCARBOROUGH			
CLIENT			
THE DUCHY OF LANCASTER			
DRAWING TITLE			
PROPOSED SITE DRAINAGE			
SCALE	PAPER SIZE	DRAWING NUMBER	REVISION
1:1000 @A1		1005263/27	B
DRAWING STATUS			
PLANNING			
DRAWN BY	CHECKED BY	DATE	
PSB	AMCR	JULY 14	



48 Boulevard
York
YO30 7WZ