



F.M. & J.A. MEDDON, HIGH HOUSE FARM, ROCKTON
SITE LOCATION PLAN

17 MAR 2015

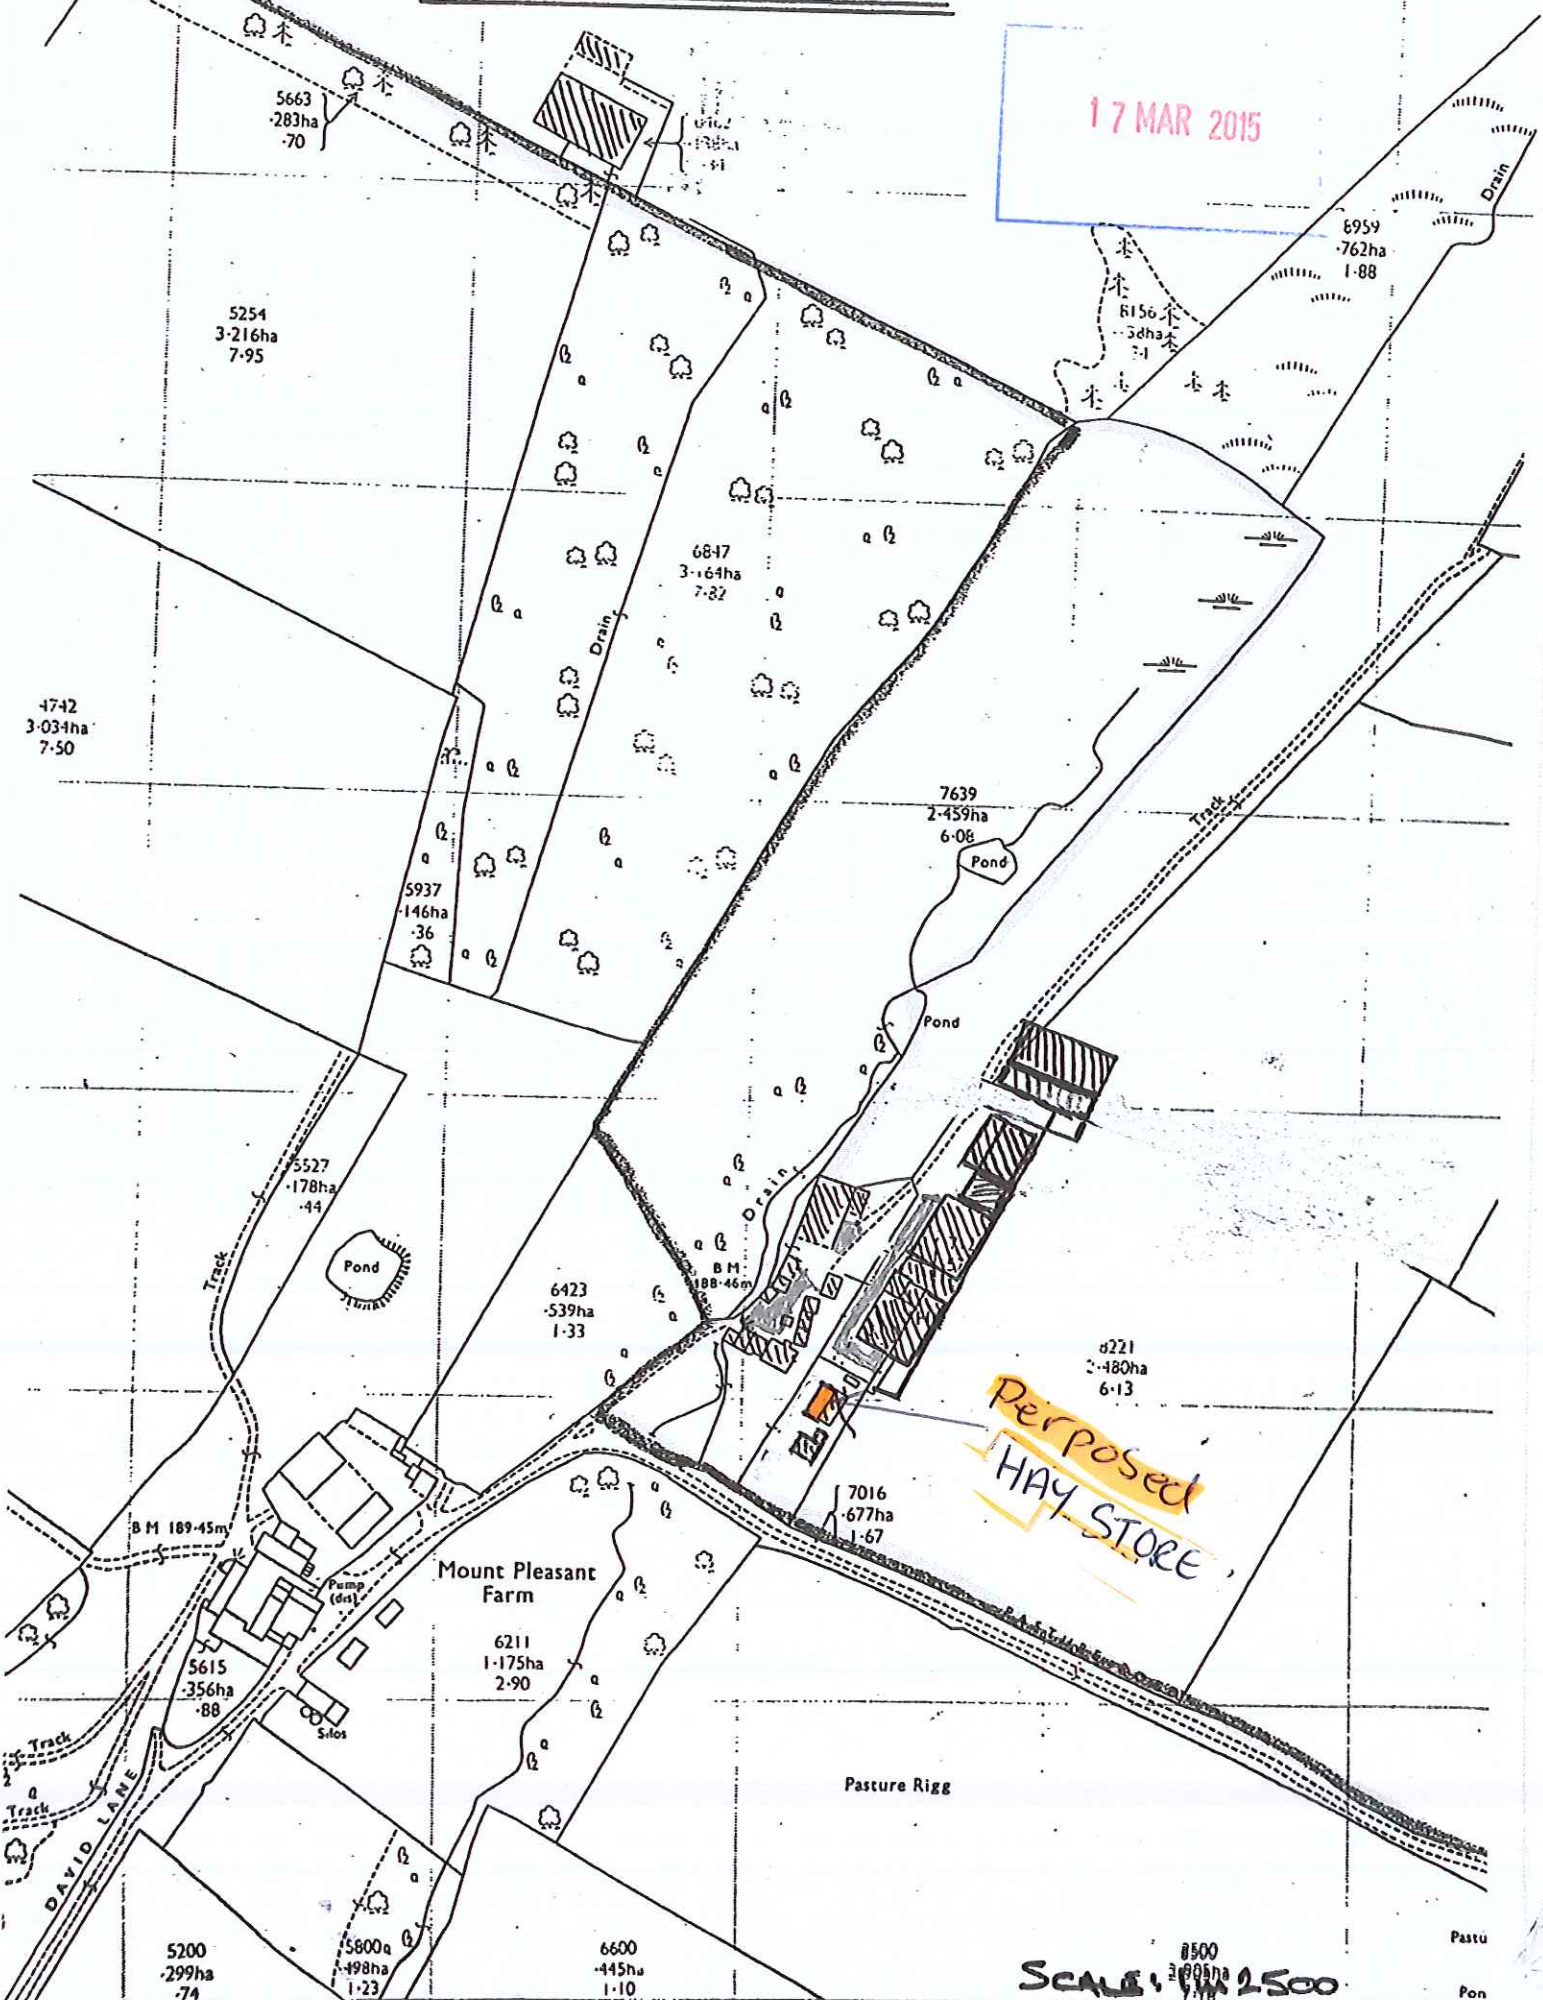

N. 1:100
Scale.
↑

16.5 m.

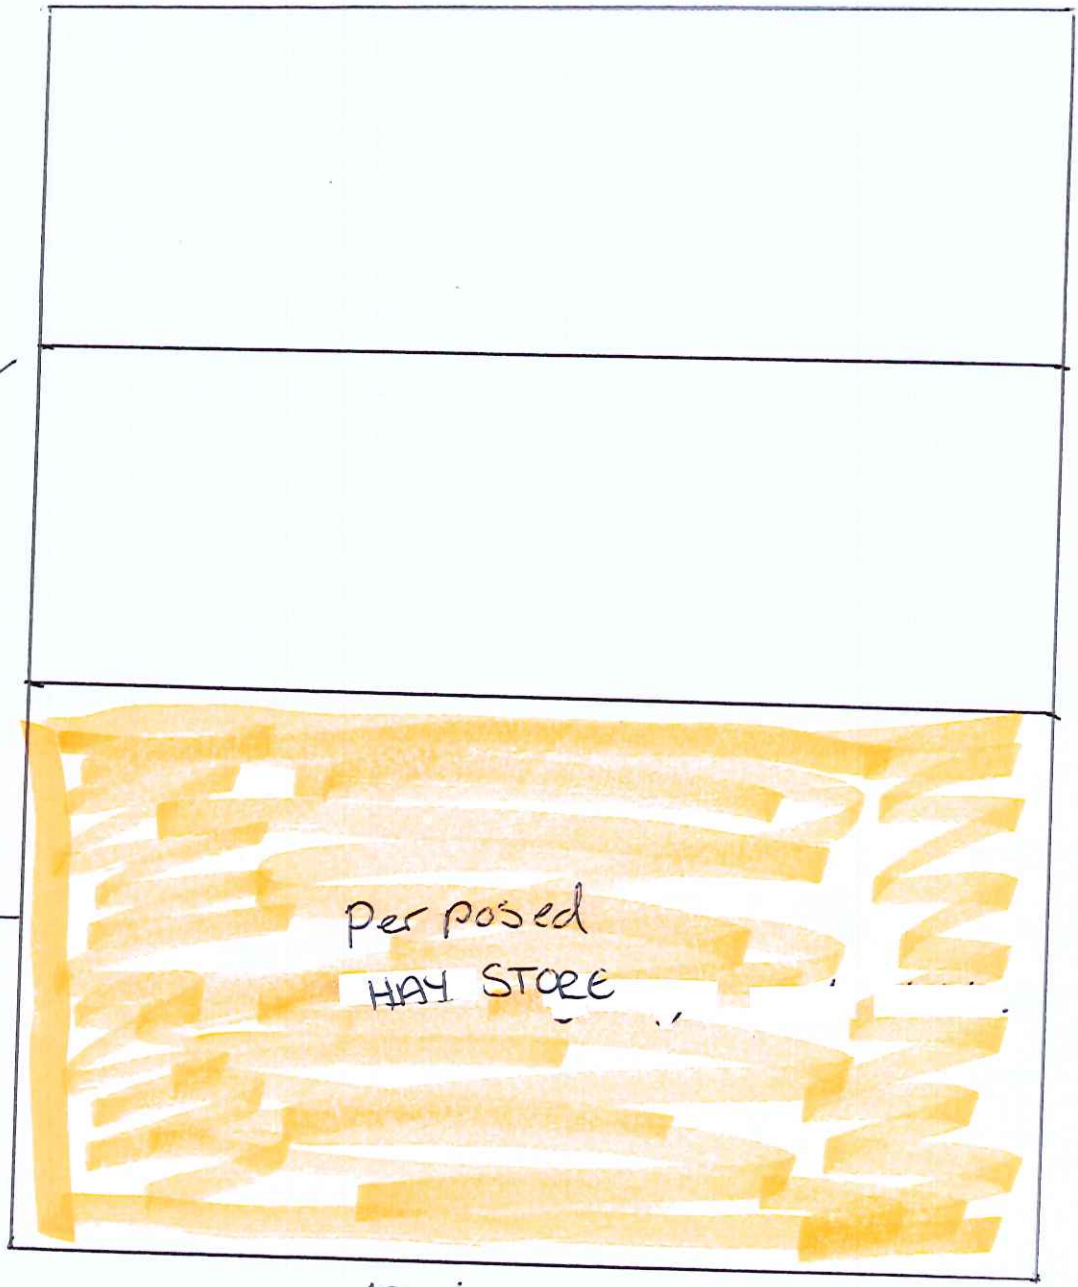

Proposed
HAY STORE

13.6 m.

House


17 MAR 2015

1.100



17 MAR 2015

13.6m side elevation west side.

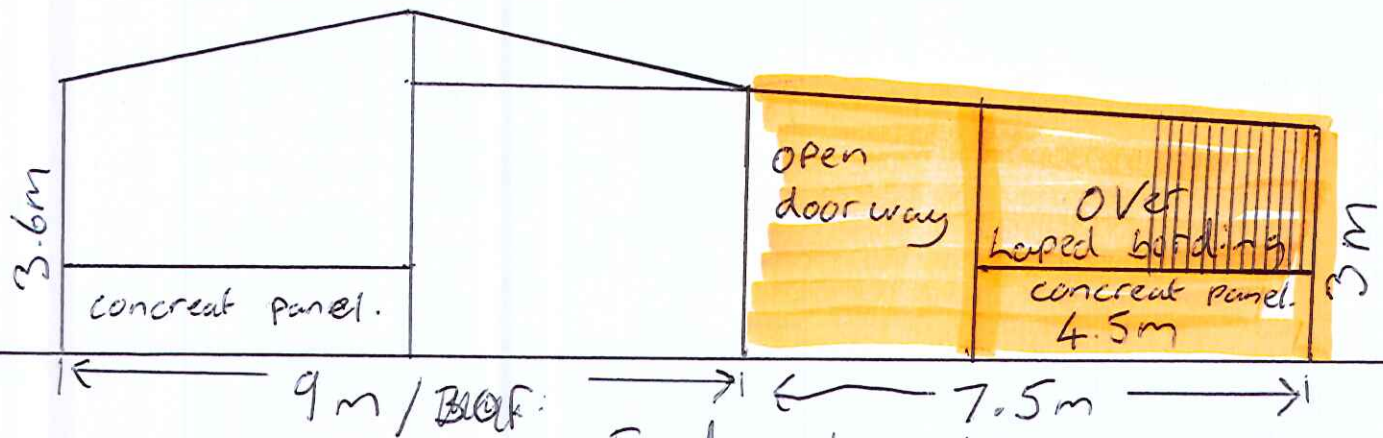

End elevation
perposed HAY STORE