



EXISTING & PROPOSED DEVELOPMENT.

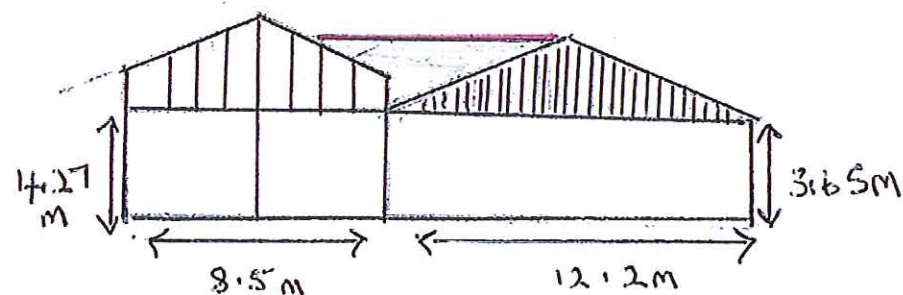


WEST.

J.R. CUSSONS & Son
HOWDALE FARM.


Scale 1:250

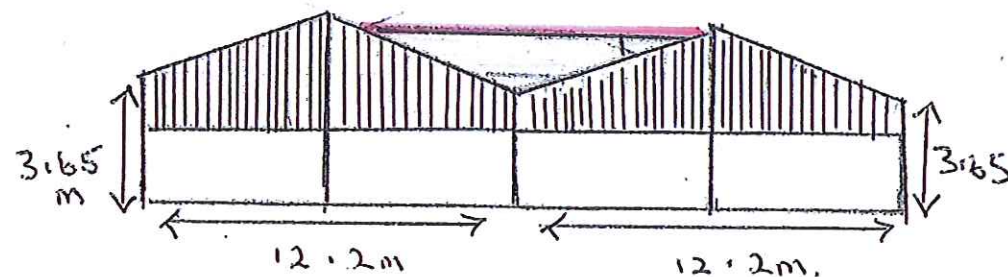

EAST.

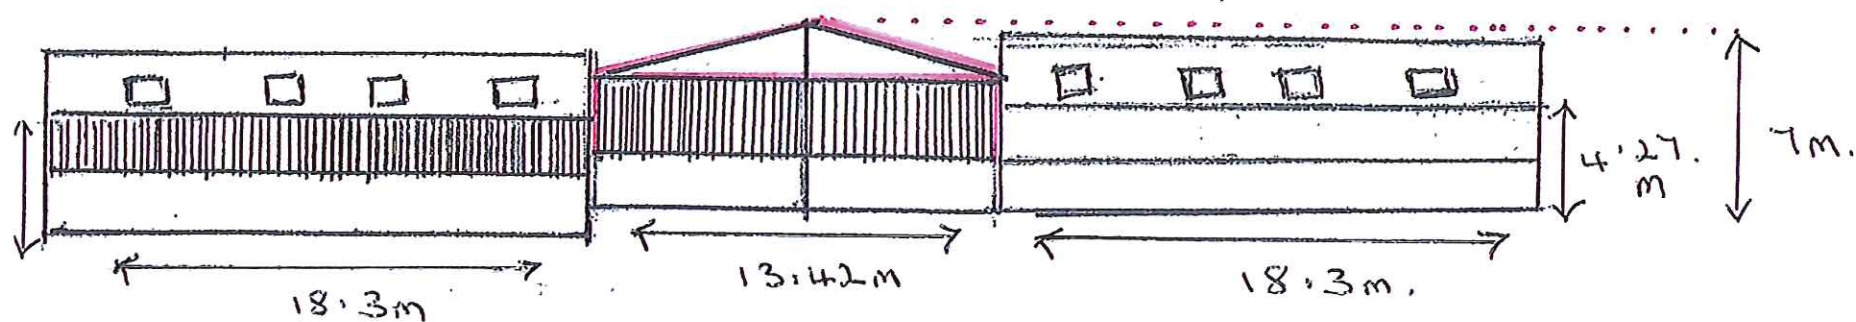

SOUTH.

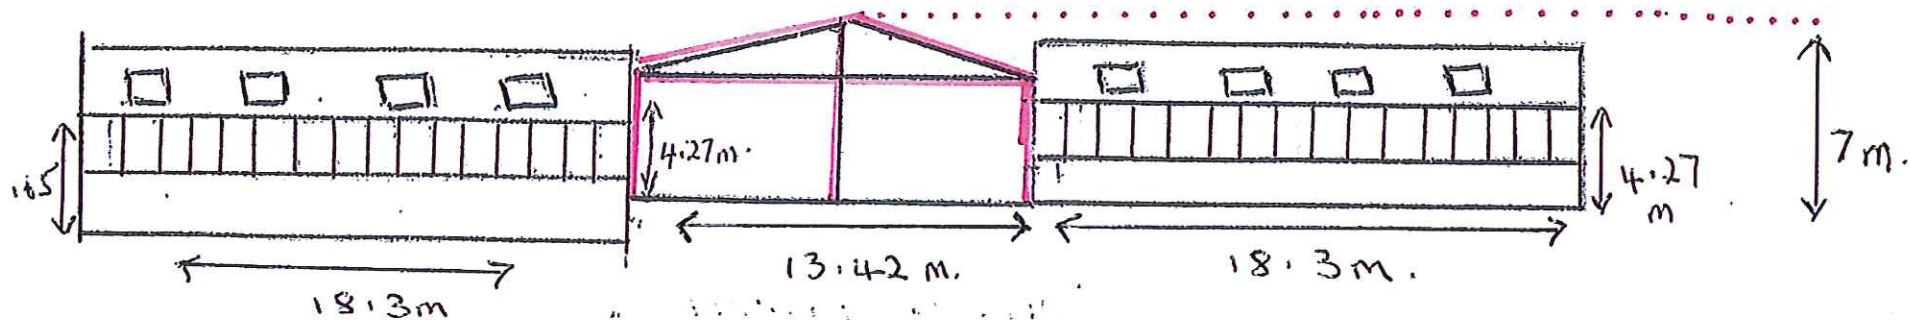

19 MAR 2015