




application site  
 land also in applicants ownership

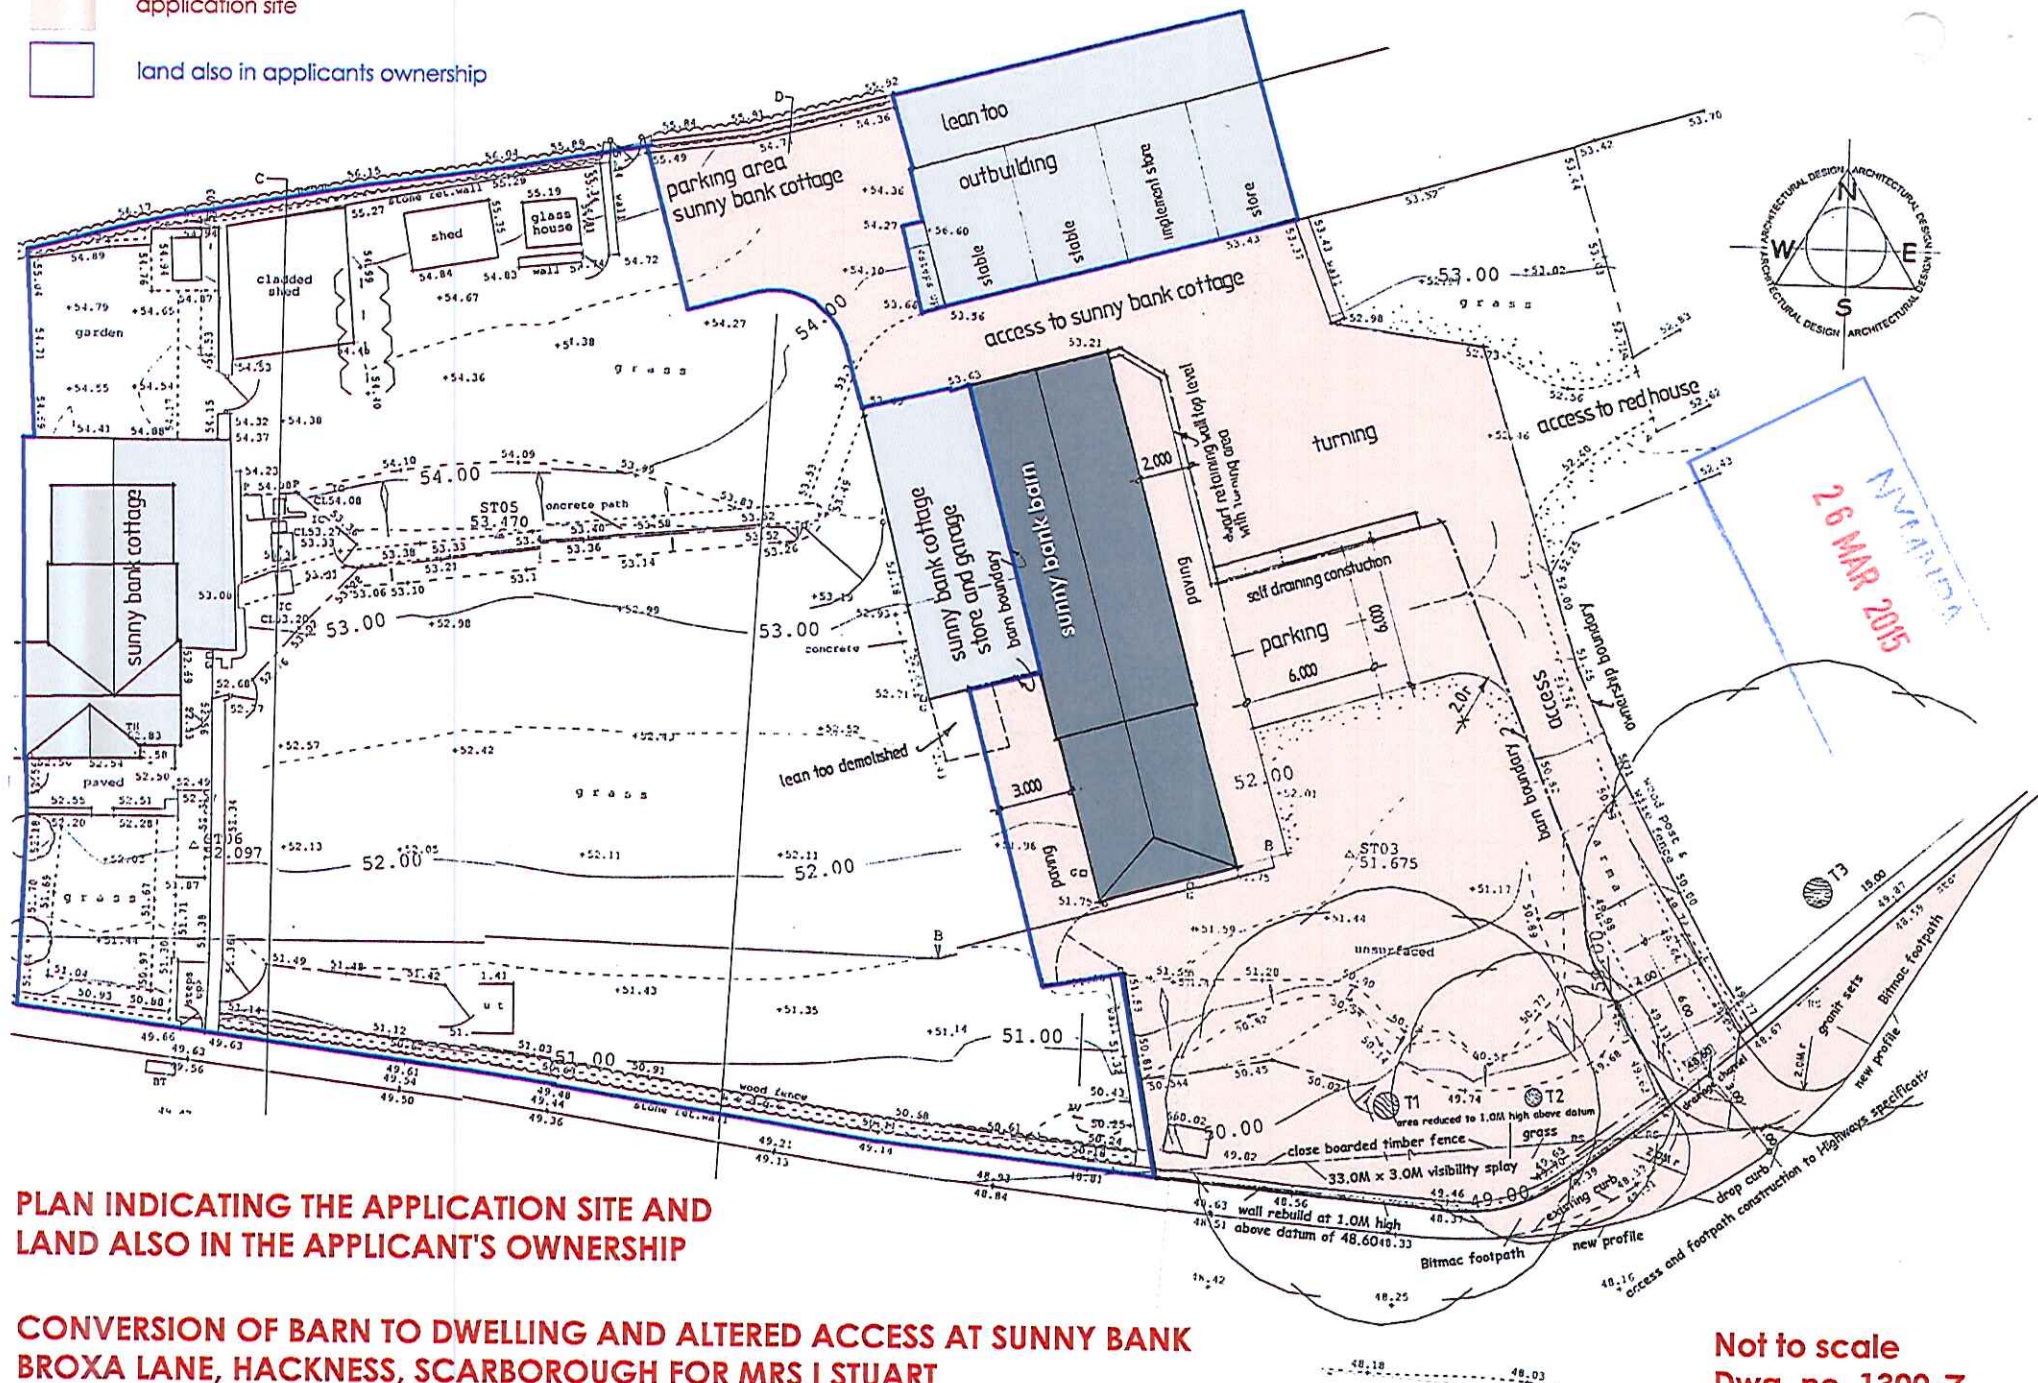

**PLAN INDICATING THE APPLICATION SITE AND LAND ALSO IN THE APPLICANT'S OWNERSHIP**

**CONVERSION OF BARN TO DWELLING AND ALTERED ACCESS AT SUNNY BANK BROXA LANE, HACKNESS, SCARBOROUGH FOR MRS I STUART**

**Not to scale  
Dwg. no. 1300-7**