


PLAN REFERRED TO  
ROSEDALE EAST

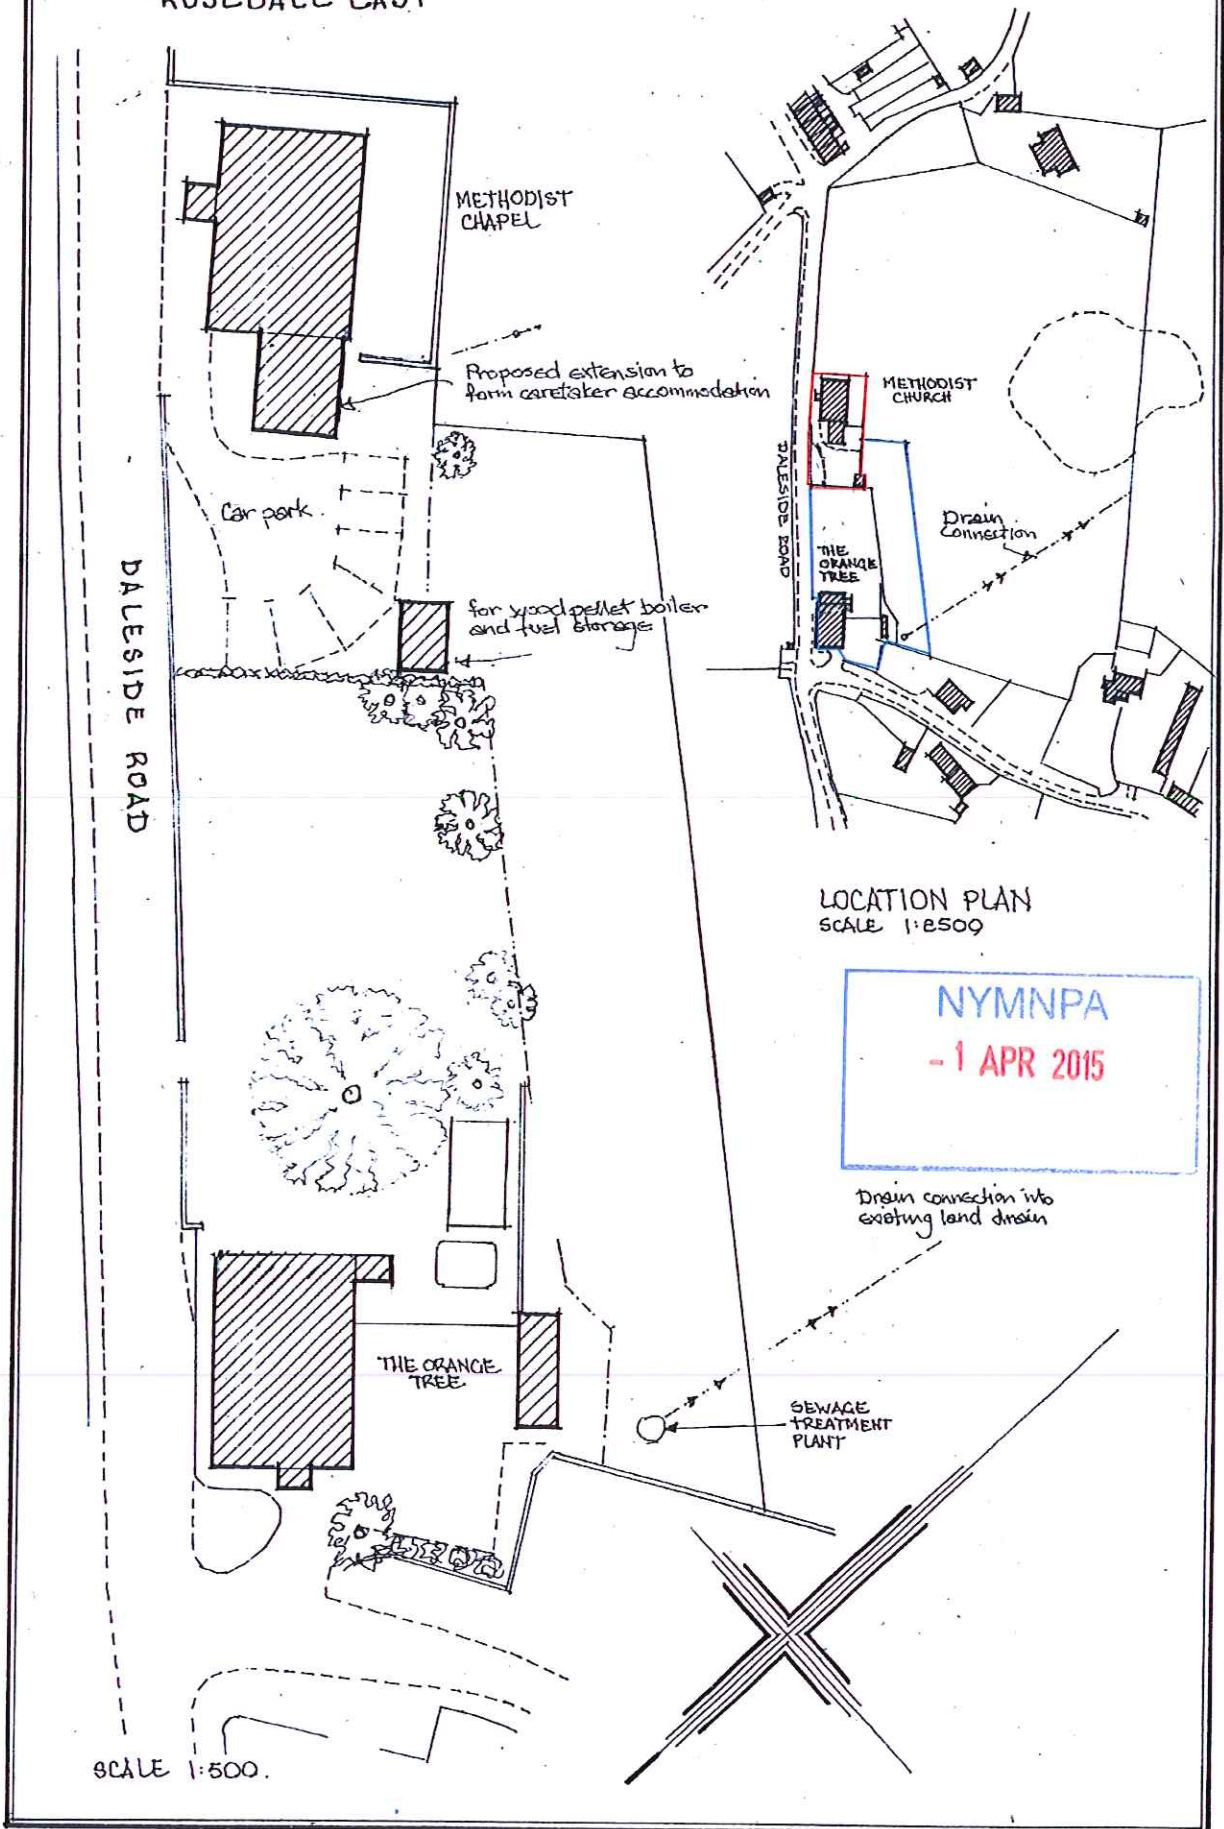


LOCATION PLAN  
SCALE 1:2500

**NYMNPA**  
**- 1 APR 2015**

SCALE 1:500.

PLAN REFERRED TO  
ROSEDALE EAST

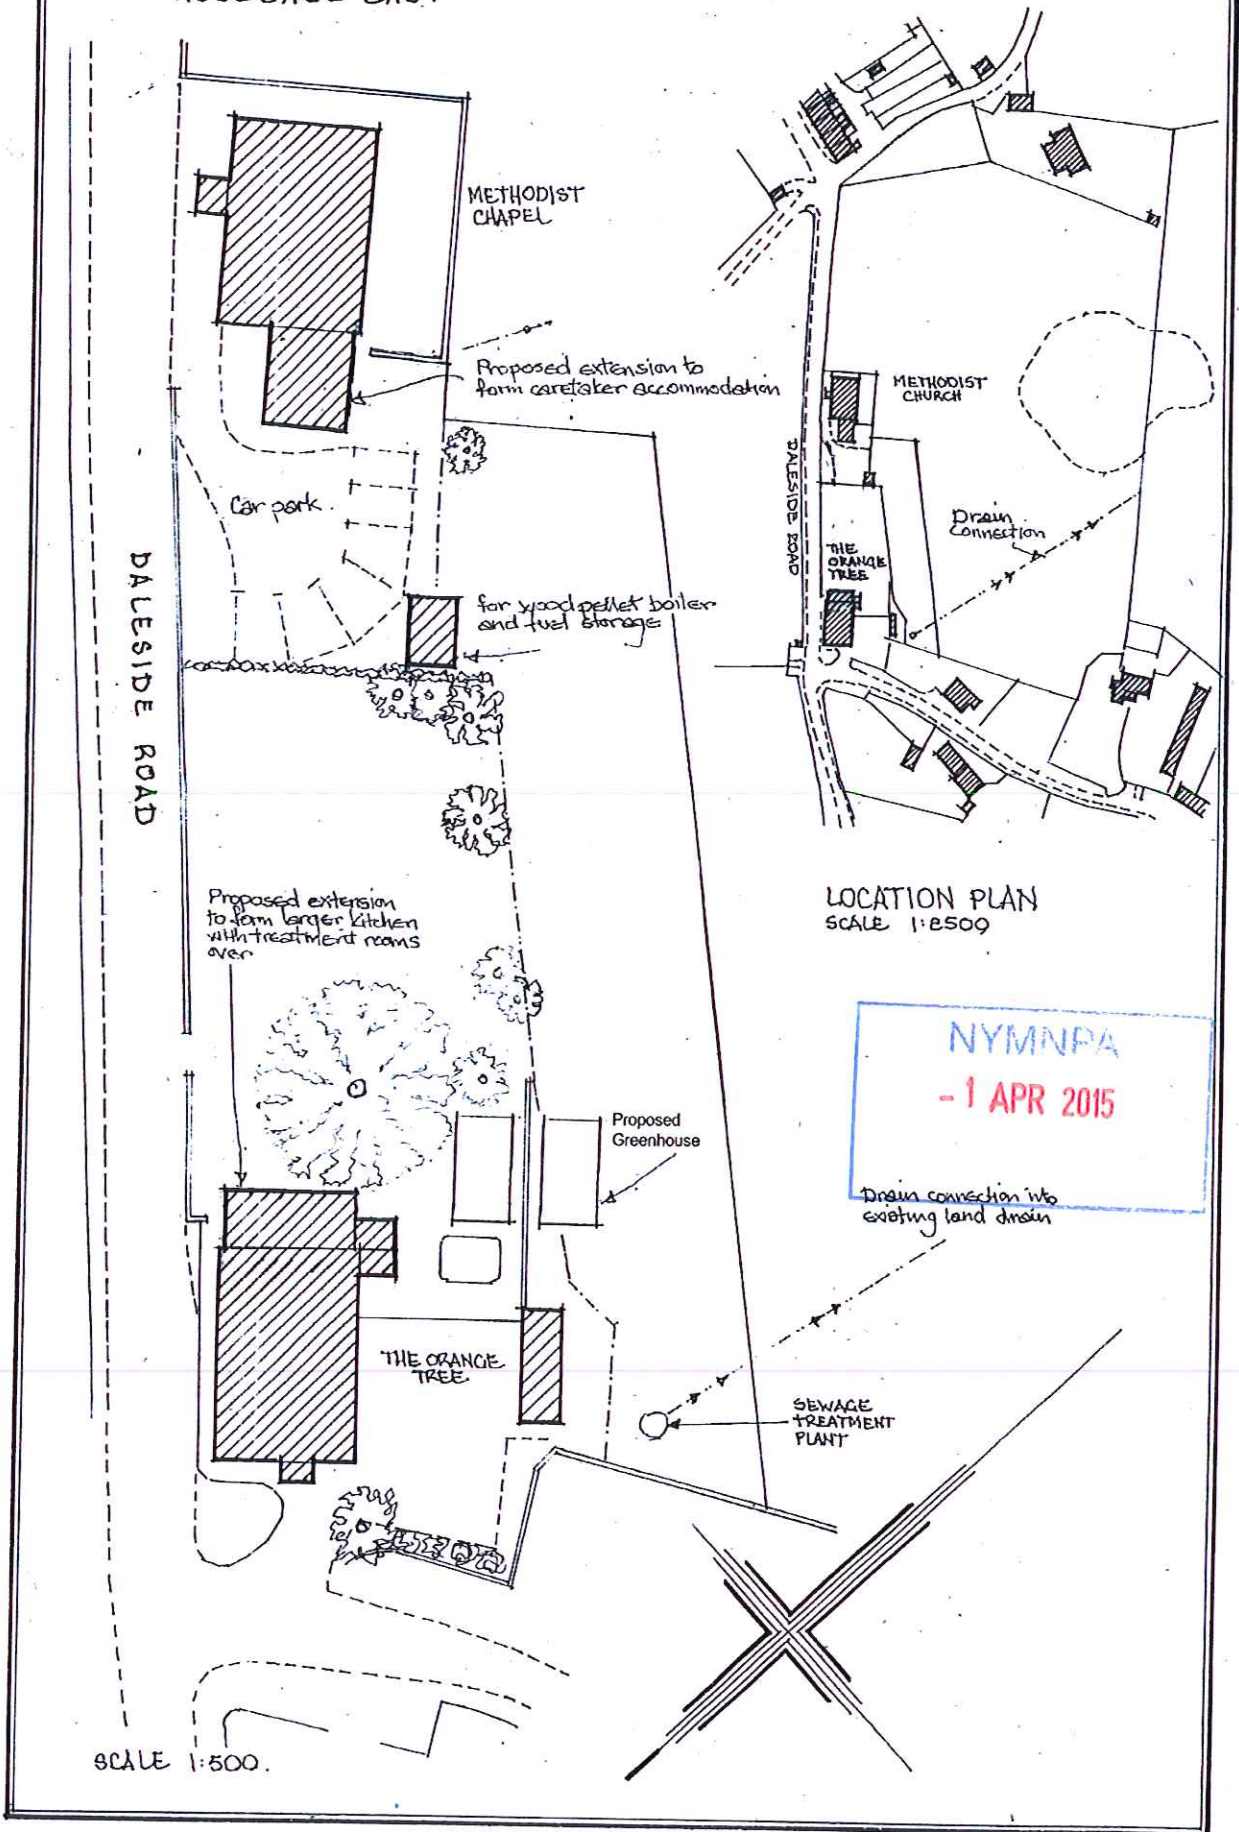

LOCATION PLAN  
SCALE 1:2500

NYMNPA  
- 1 APR 2015

Drain connection into existing land drain

SCALE 1:500.