


EXISTING

ADJACENT HOUSE

NYMMPA
 - 2 APR 2015

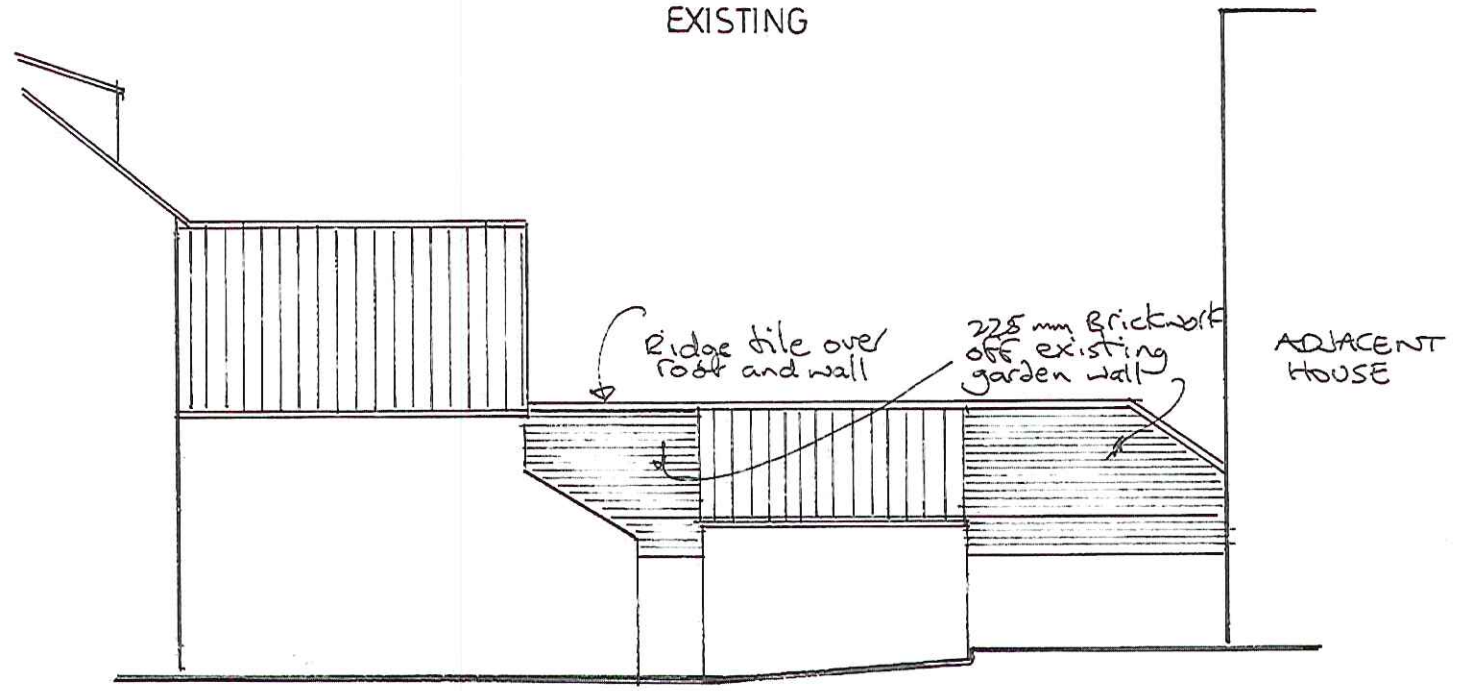


PROPOSED

ADJACENT HOUSE

Ridge tile over
roof and wall

225 mm Brickwork
off existing
garden wall

ALTERATIONS TO RAVE
EAST ELEVATIONS Sci

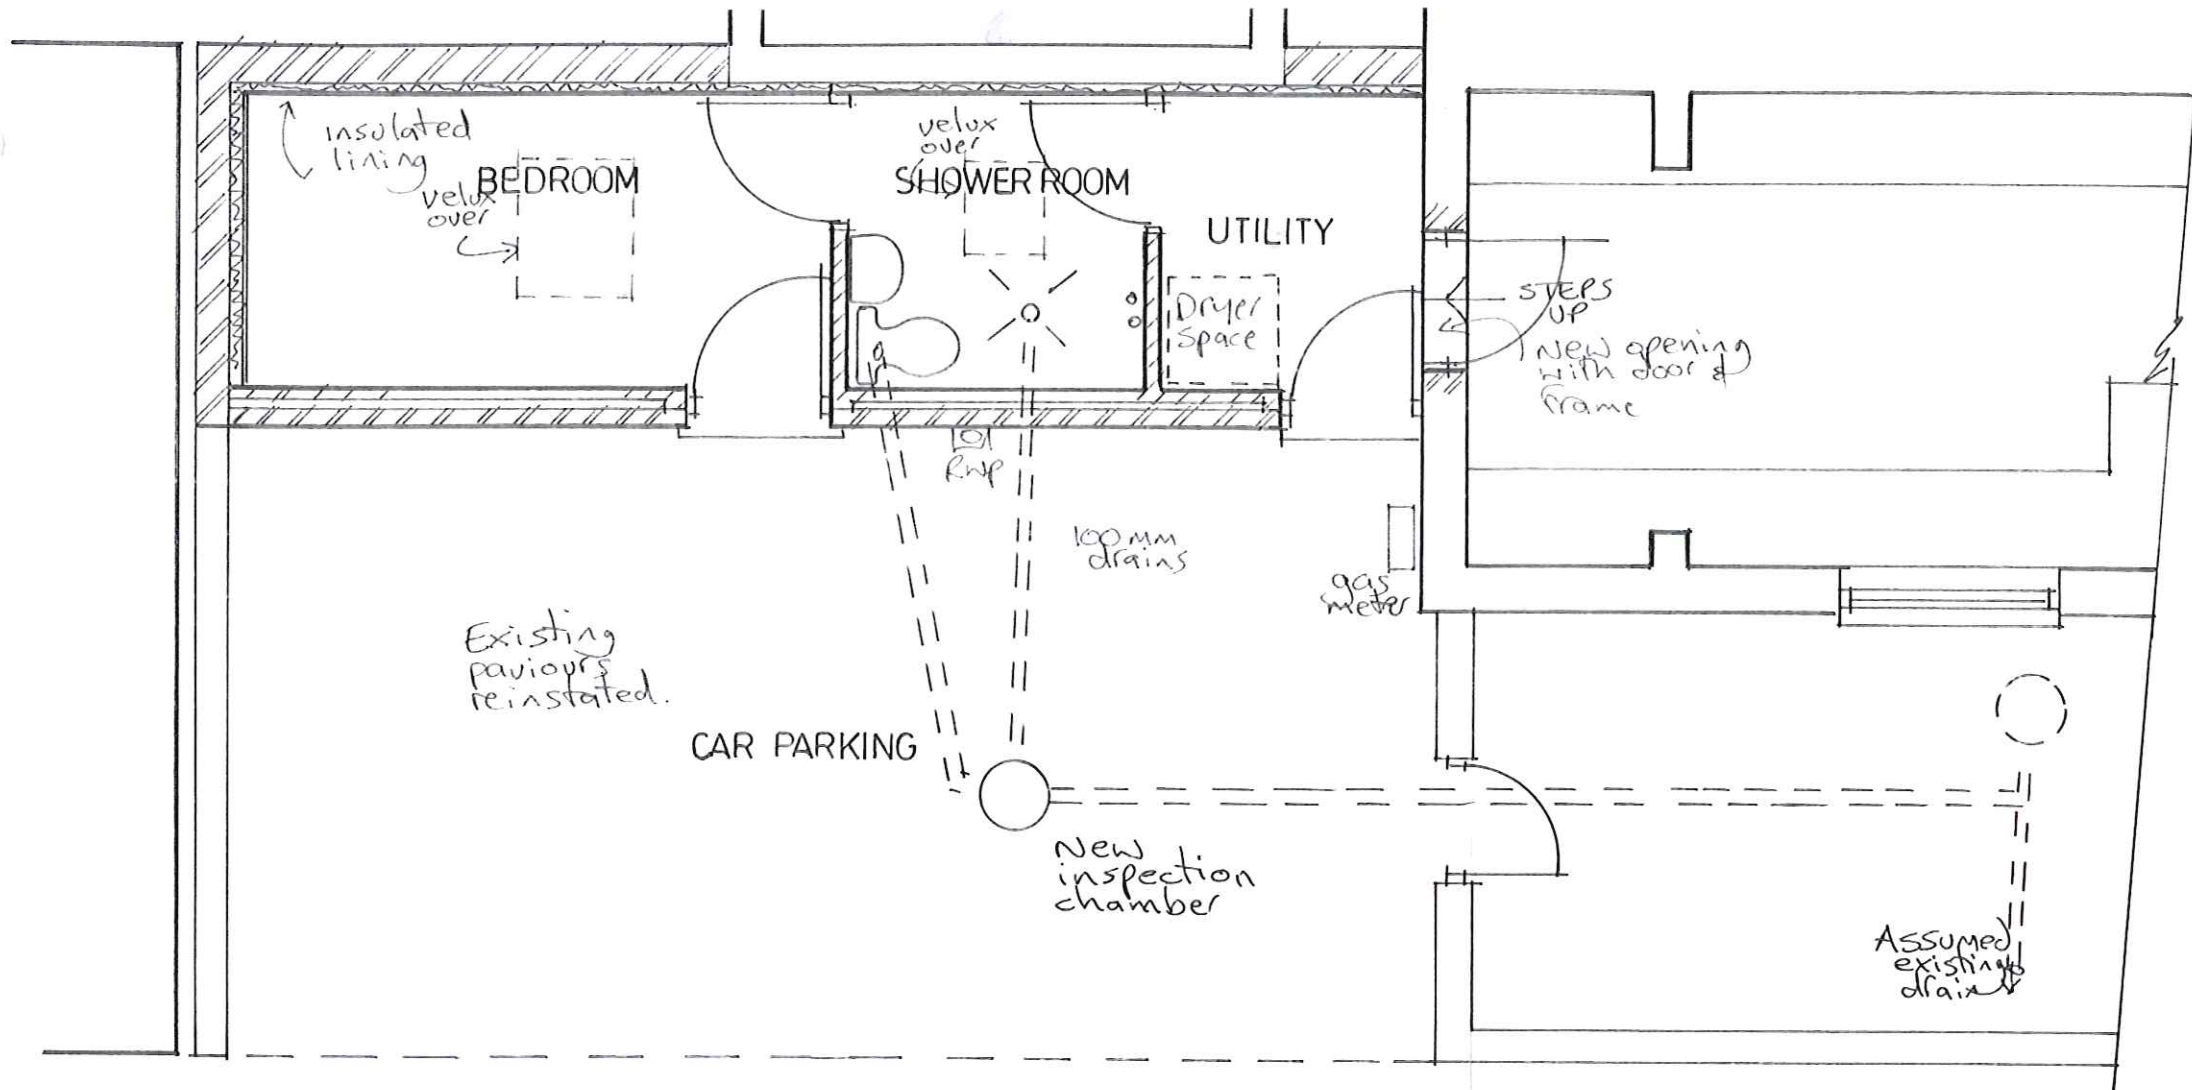


NYMNP
 -1 APR 2015


GROUND FLOOR PLAN

**EXTENSION AND ALTERATIONS TO RAVEN HOUSE,
 VICTORIA TERRACE, ROBIN HOODS BAY Scales 1:50, 1:100**


PLAN AND ELEVATIONS PROPOSED

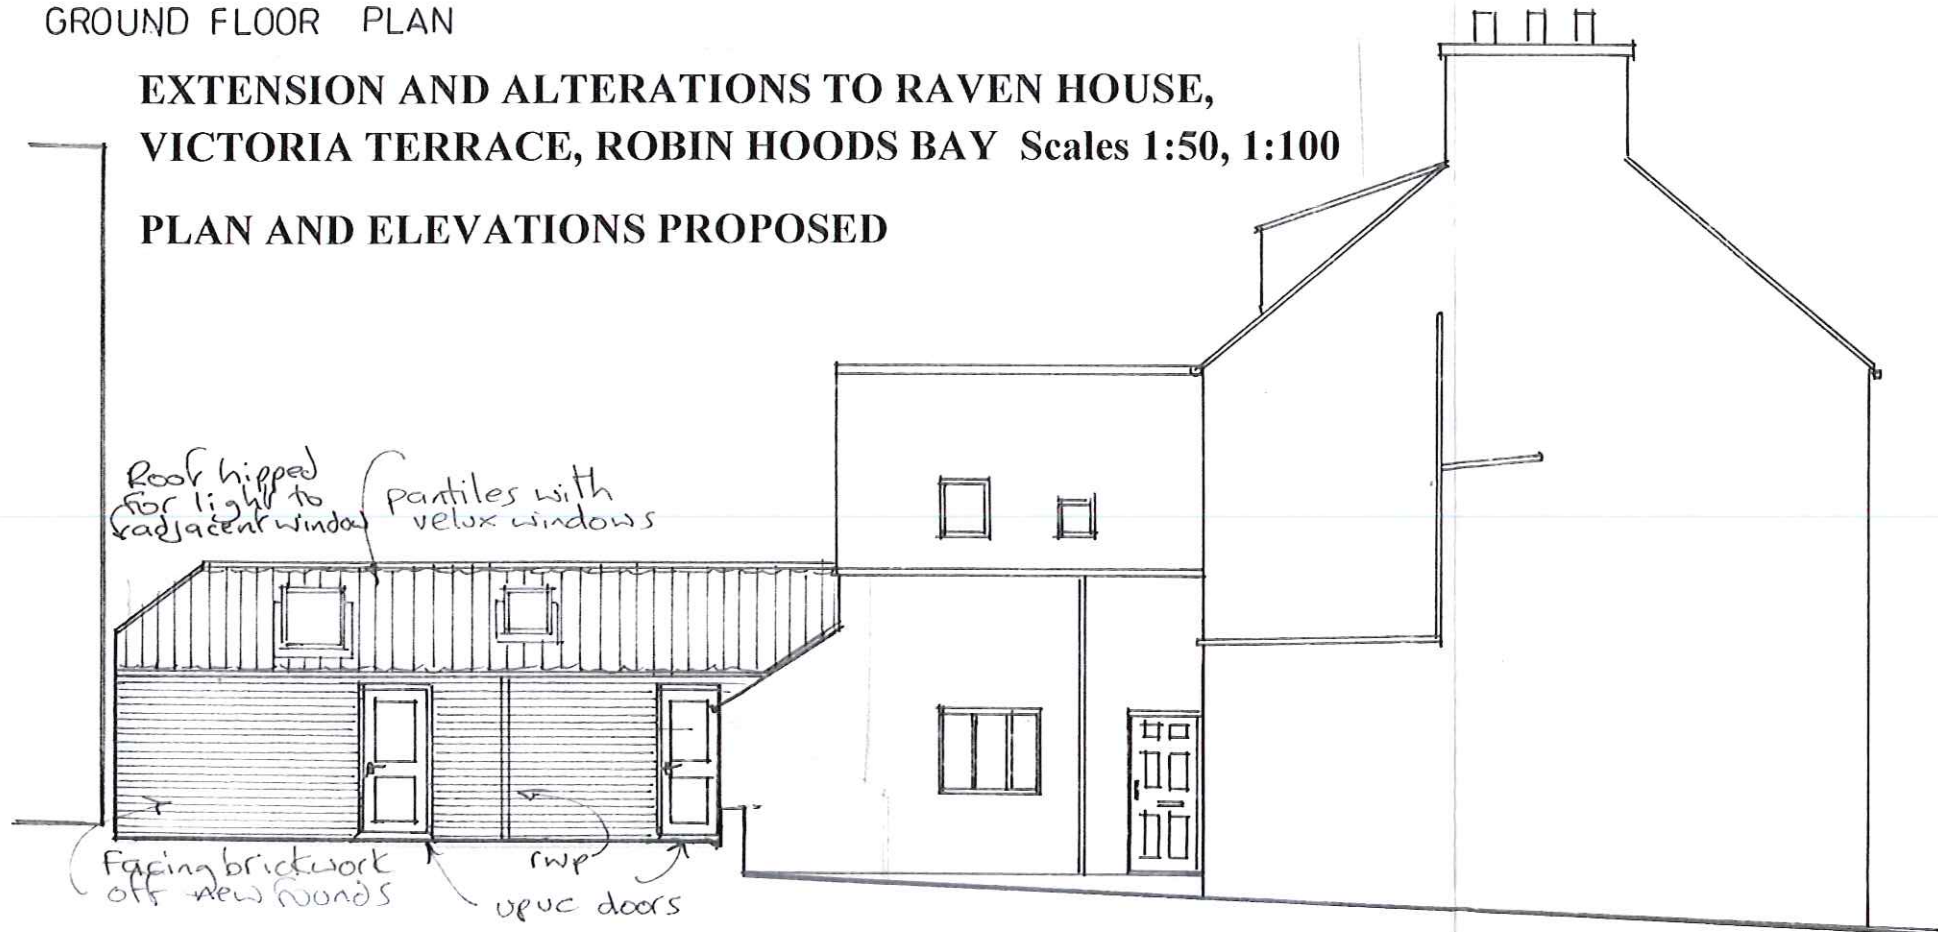

WEST ELEVATION

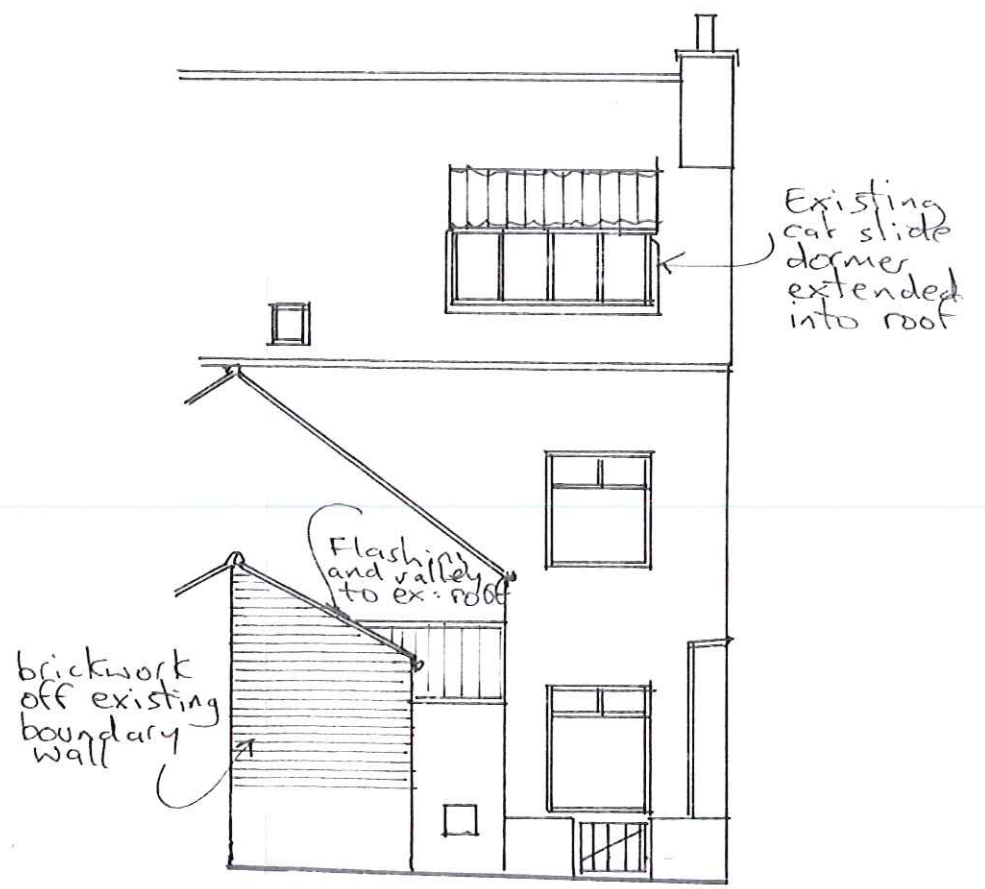


NORTH ELEVATION

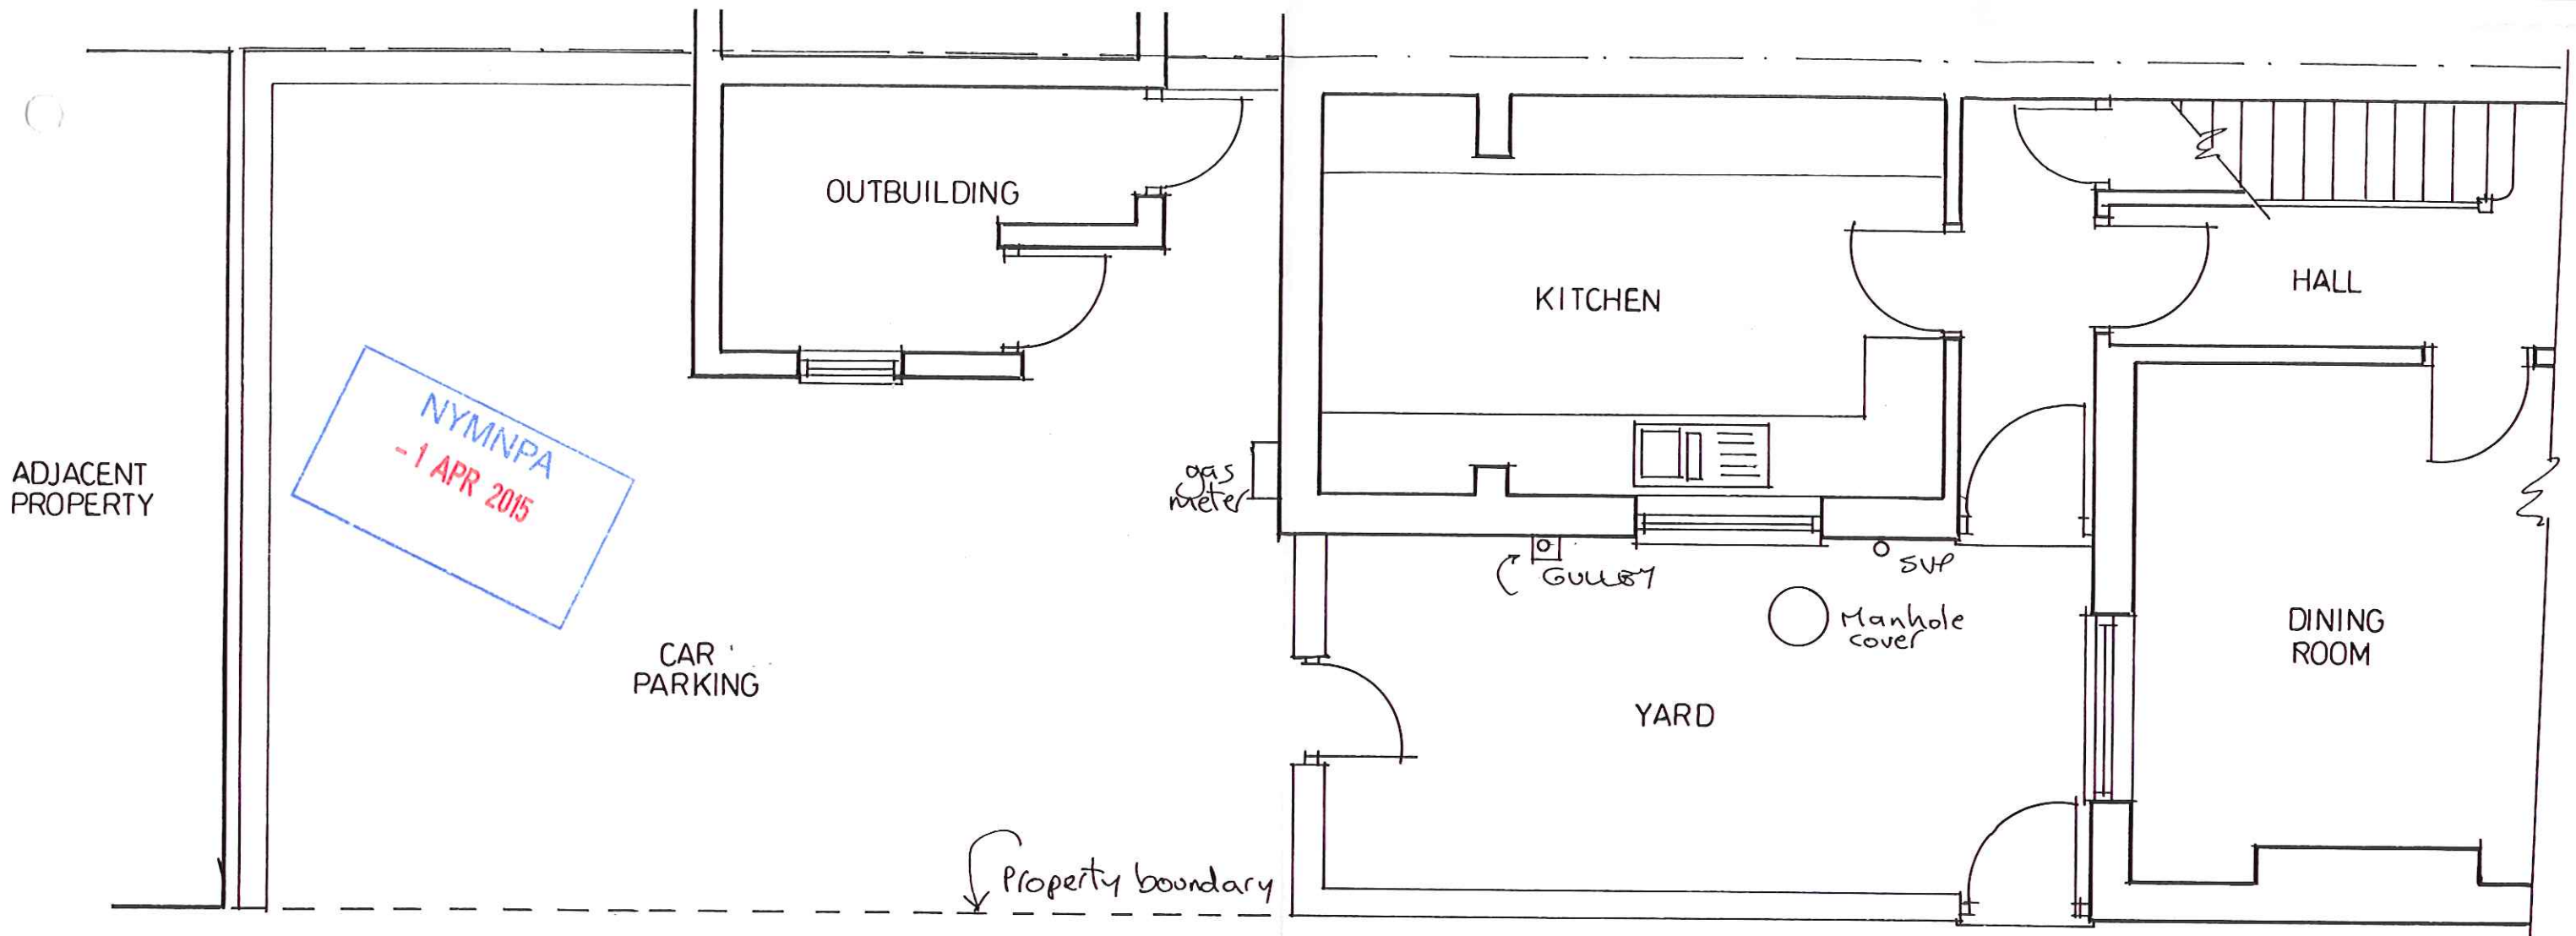


GROUND FLOOR PLAN

**EXTENSION AND ALTERATIONS TO RAVEN HOUSE,
VICTORIA TERRACE, ROBIN HOODS BAY Scales 1:50, 1:100**

PLAN AND ELEVATIONS EXISTING

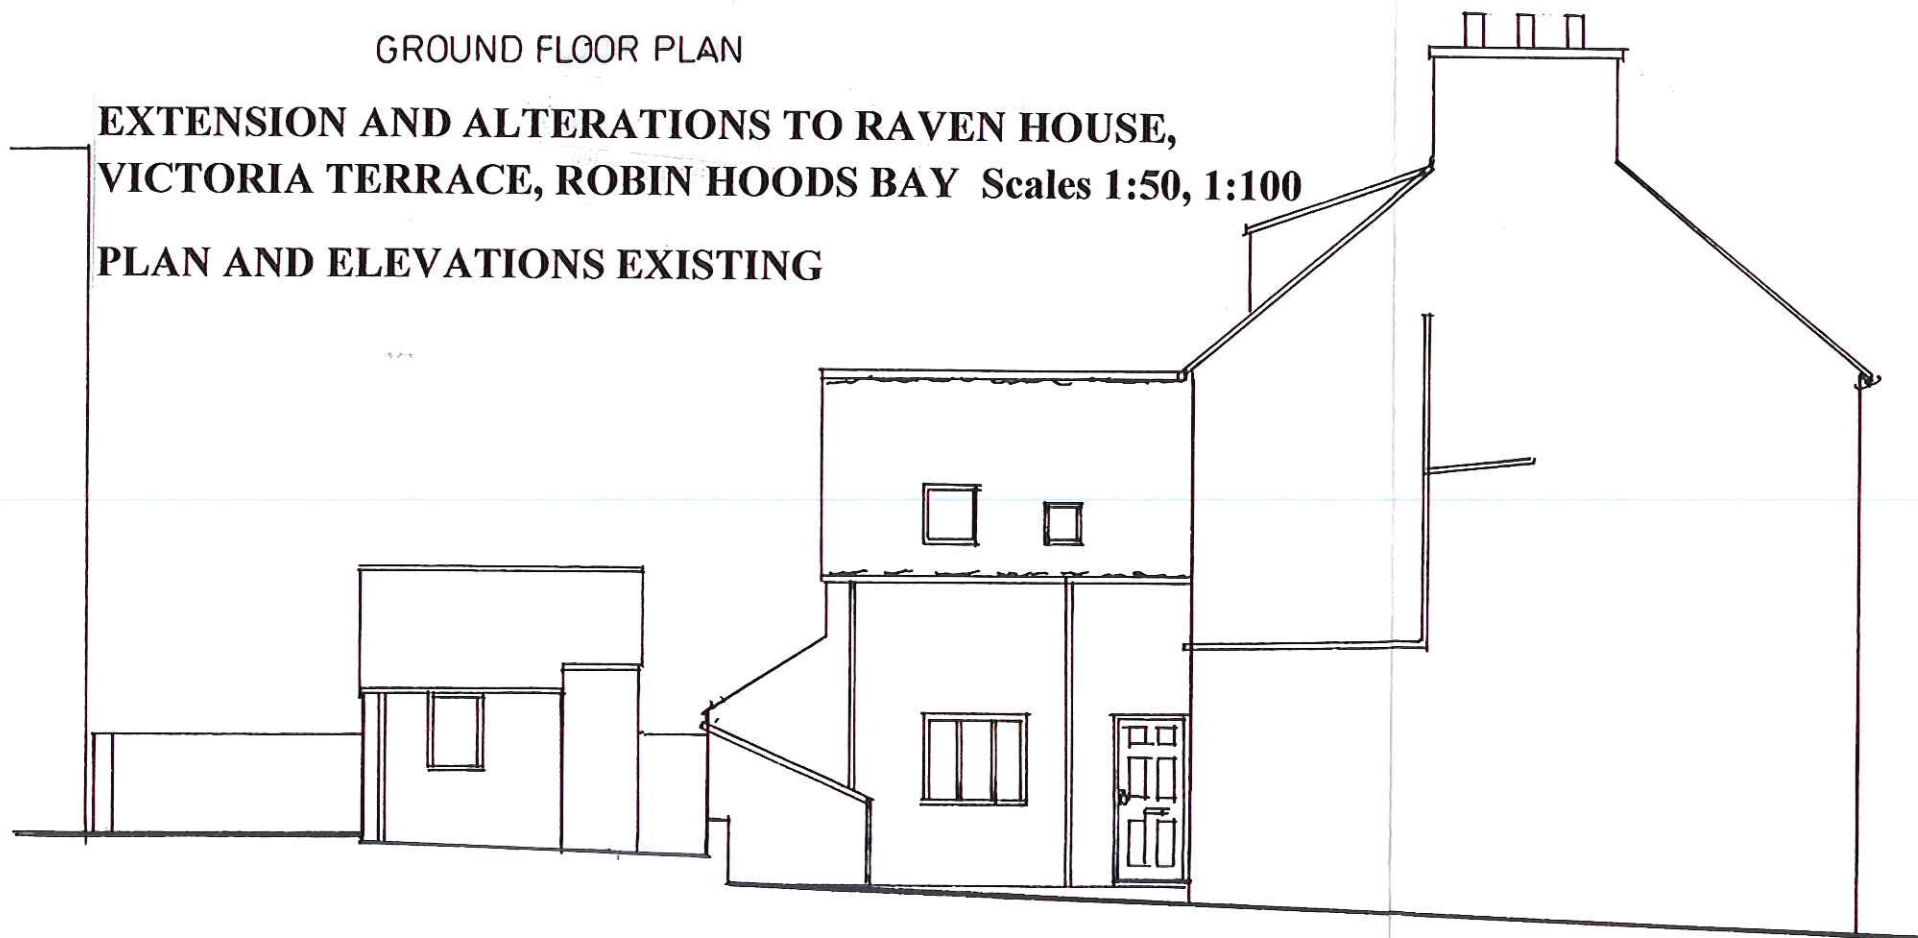

WEST ELEVATION

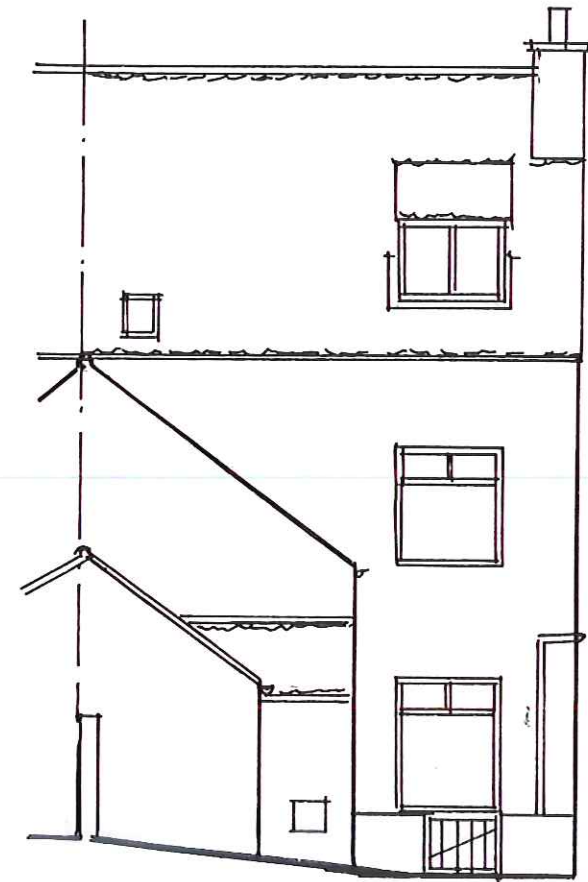

NORTH ELEVATION