


**Location Plan**

Scale 1:2500

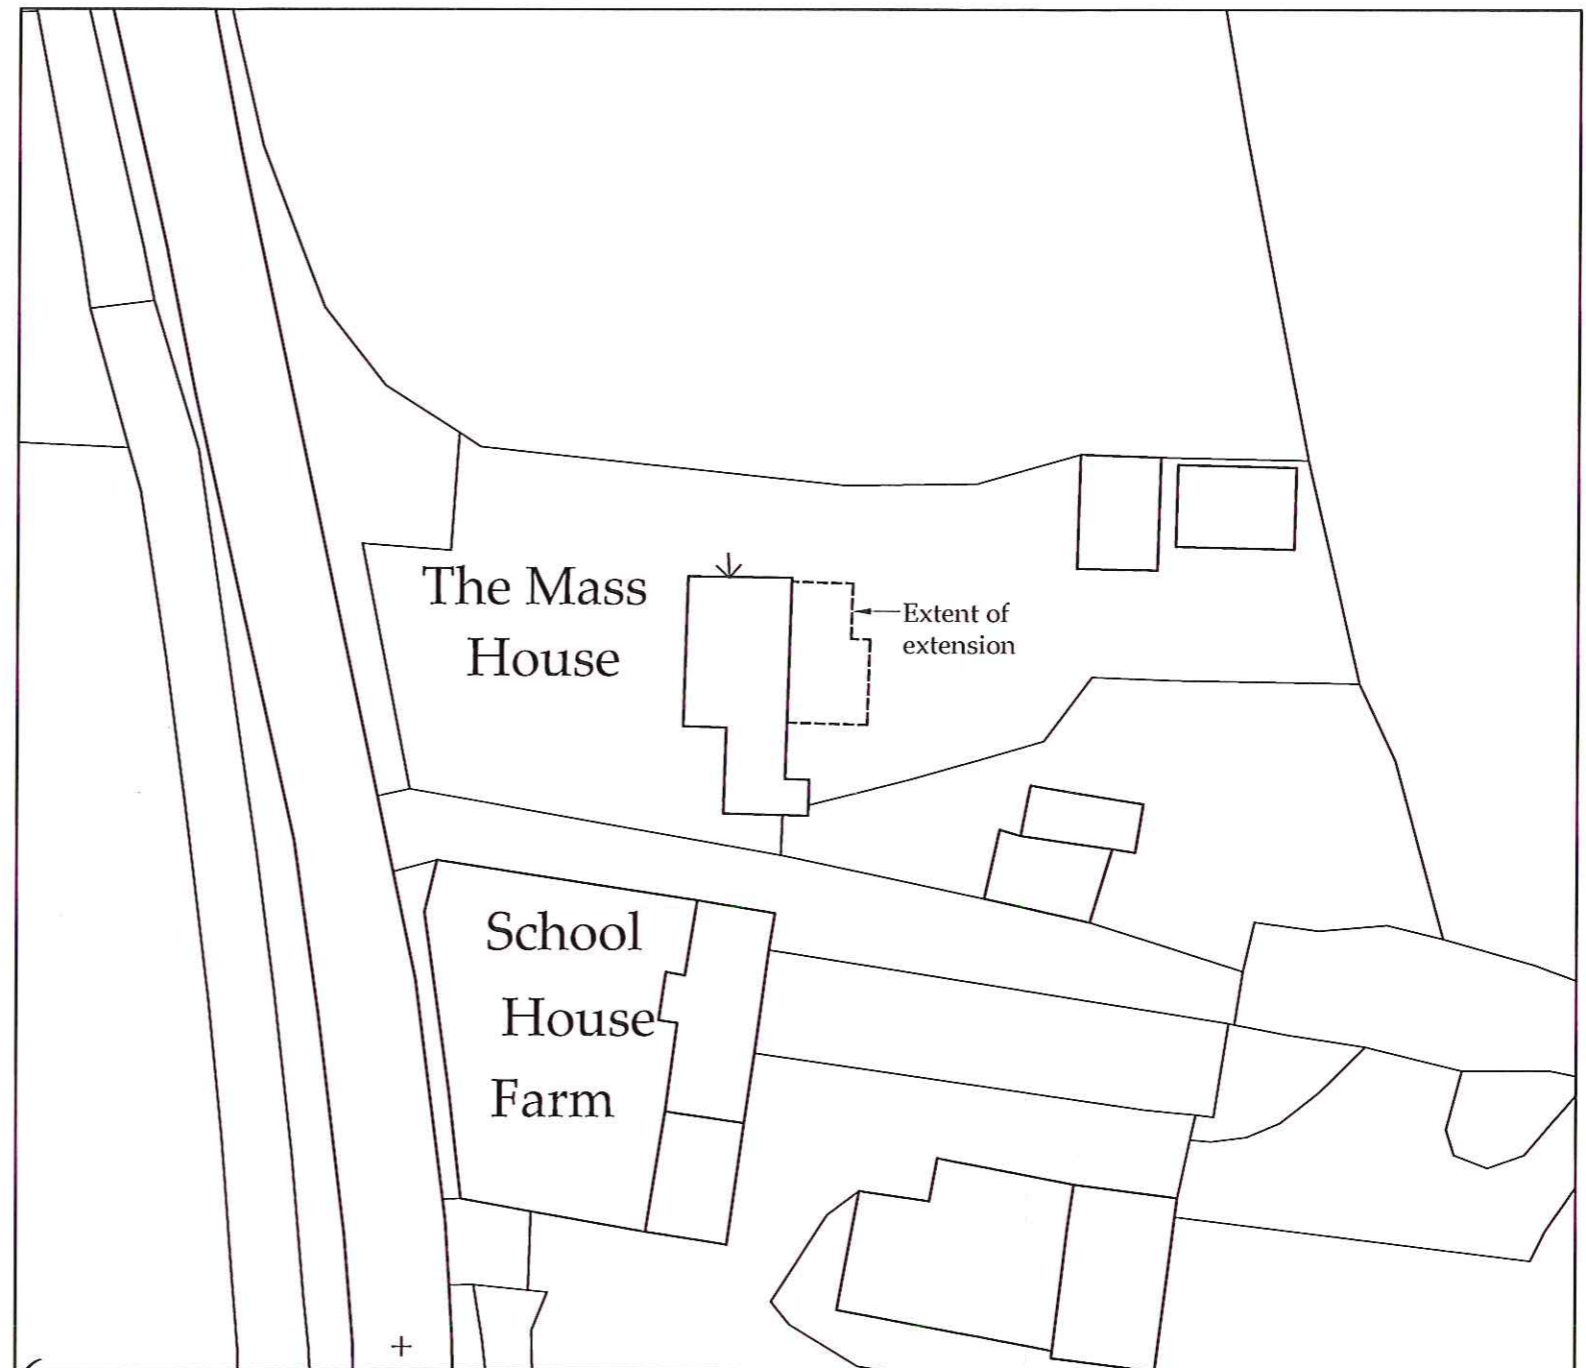

**Block Plan**

Scale 1:500

NVA  
15 APR 2015

**b h d partnership**

Airy Hill Manor, Whitby, North Yorkshire, UK, YO21 1QB.

DO NOT SCALE from this drawing. Only figured dimensions are to be taken from this drawing.  
 The Contractor must verify all dimensions on site before commencing any work or shop drawings.  
 The Contractor must report any discrepancies before commencing work. If this drawing exceeds the quantities taken in any way, the Technician is to be informed before work is initiated.  
 Work within The Construction (Design and Management) Regulations 2007 is not to start until a Health & Safety Plan has been produced. This drawing is Copyright and must not be reproduced without consent of BHD Partnership Ltd

REV	DATE	BY	AMENDMENT	CHKD	APVD
A	15/04/15	CE	Issued to planning	NID	

CLIENT: Mr I & Mrs C Thorpe			
PROJECT: The Mass House Egton			
A3	DRN: C Eynon	DATE: 15/04/15	
SCALE: As shown	ISSUE: Planning		

DRAWING TITLE: Location Plan and Block Plan	
DRAWING NR: D10670-01	REV: A