
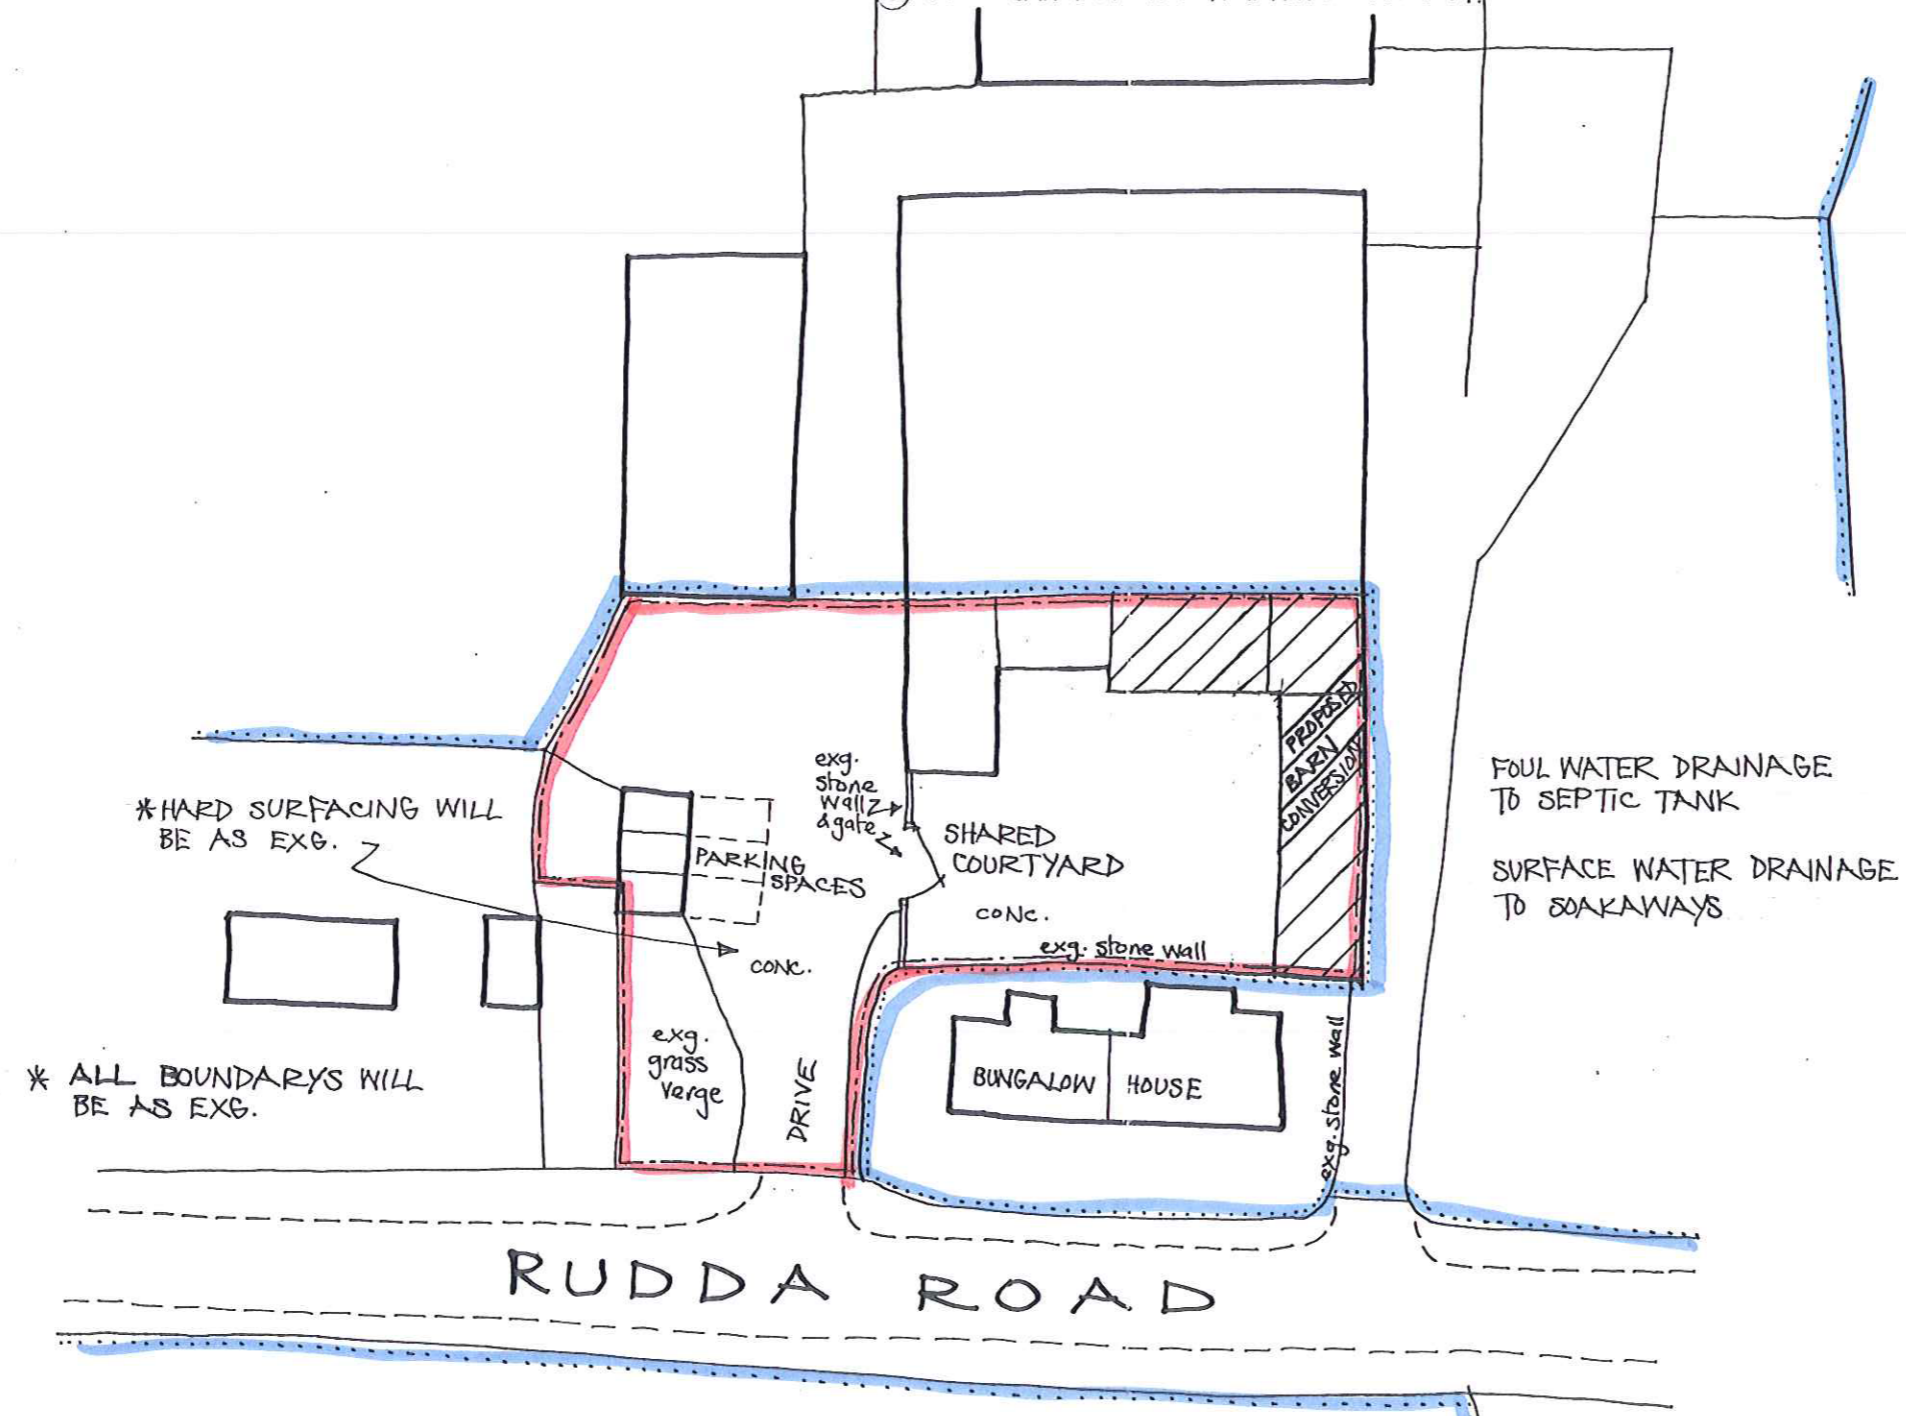


ALL RIGHTS DESCRIBED IN CHAPTER IV OF THE COPYRIGHT, DESIGNS AND PATENTS ACT 1988 HAVE BEEN GENERALLY ASSERTED.
© 2000 BARRY DENTON CHARTERED ARCHITECT.

NYM / 2011 / 0537 / FL

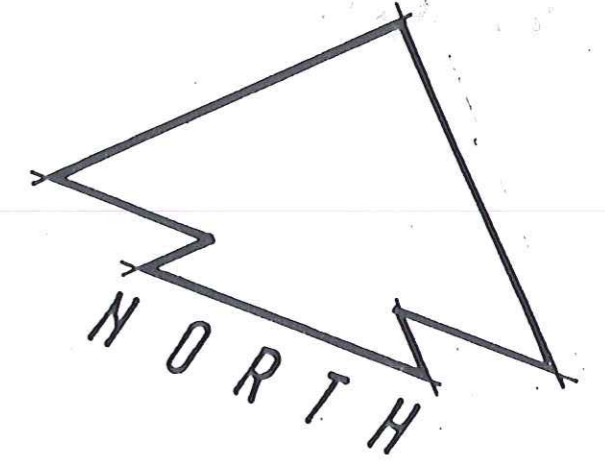

*HARD SURFACING WILL BE AS EXG.

* ALL BOUNDARYS WILL BE AS EXG.

FOUL WATER DRAINAGE TO SEPTIC TANK

SURFACE WATER DRAINAGE TO SOAKAWAYS

NYMNPA
12 AUG 2011



RUDDA FARM, RUDDA ROAD, STAINTONDALE.
PROPOSED

B Sc Hons Dip Arch RIBA CHARTERED ARCHITECT 4 STATION SHOPS WELSBOROUGH SCARBOROUGH N YORKS YO11 1TR

BARRETT DENNY & CO. - BARRI DENNY Dip Surv MBIM ARCS Chartered Building Surveyor

REVISION A1 - AUG. 2011 - REVISIONS.

Scale 1:500
Drg. No. G54A 601/7 A

120 AT JASMINE COTTAGE HIGH STREET BROMPTON BY SAHDCN N YORKS YO8 9DA TEL 0723 85288