


○ Site Location Plan
SCALE: 1:1250

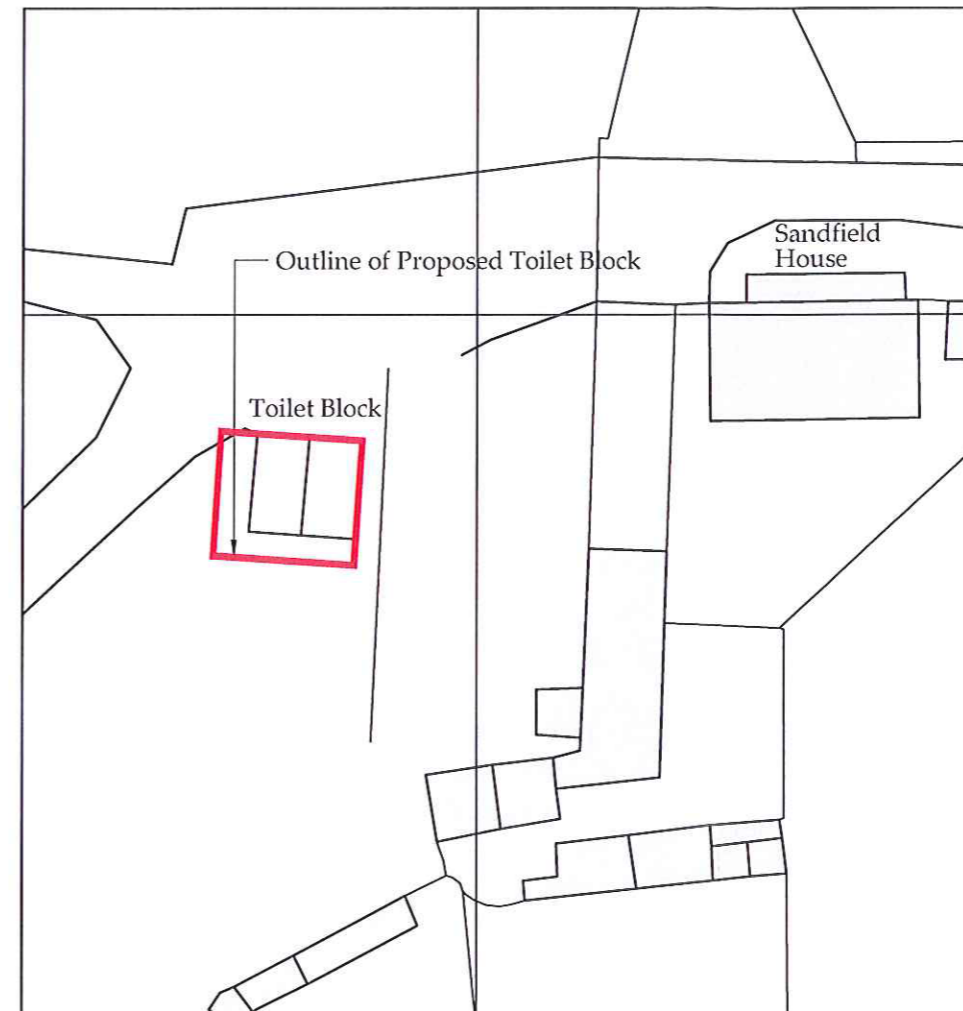

○ Proposed Site Block Plan
SCALE: 1:500

NYM/ND/A
10 NOV 2011

b h d partnership

Airy Hill Manor, Whitby, North Yorkshire, UK, YO21 1QB.

• DO NOT SCALE from this drawing. Only figured dimensions are to be taken from this drawing.
 • The Contractor must verify all dimensions on site before commencing any work or shop drawings.
 • The Contractor must report any discrepancies before commencing work. If this drawing exceeds the quantities taken in any way, the Technician is to be informed before work is initiated.
 • Work within The Construction (Design and Management) Regulations 1994 is not to start until a Health & Safety Plan has been produced. This drawing is Copyright and must not be reproduced without consent of BHD Partnership Ltd

REV	DATE	BY	AMENDMENT	CHKD	APVD
A	19/10/11	DC	Issue for approval	NID	

CLIENT:
Mrs F Rhodes

PROJECT:
New Toilet Block at Sandfield House Farm Caravan Park

SCALE: As Shown | ISSUE: Preliminary

DRAWING TITLE:
Site Location & Block Plan

DRAWING NR:
D10091-01

REV:
A