


LOCATION PLAN

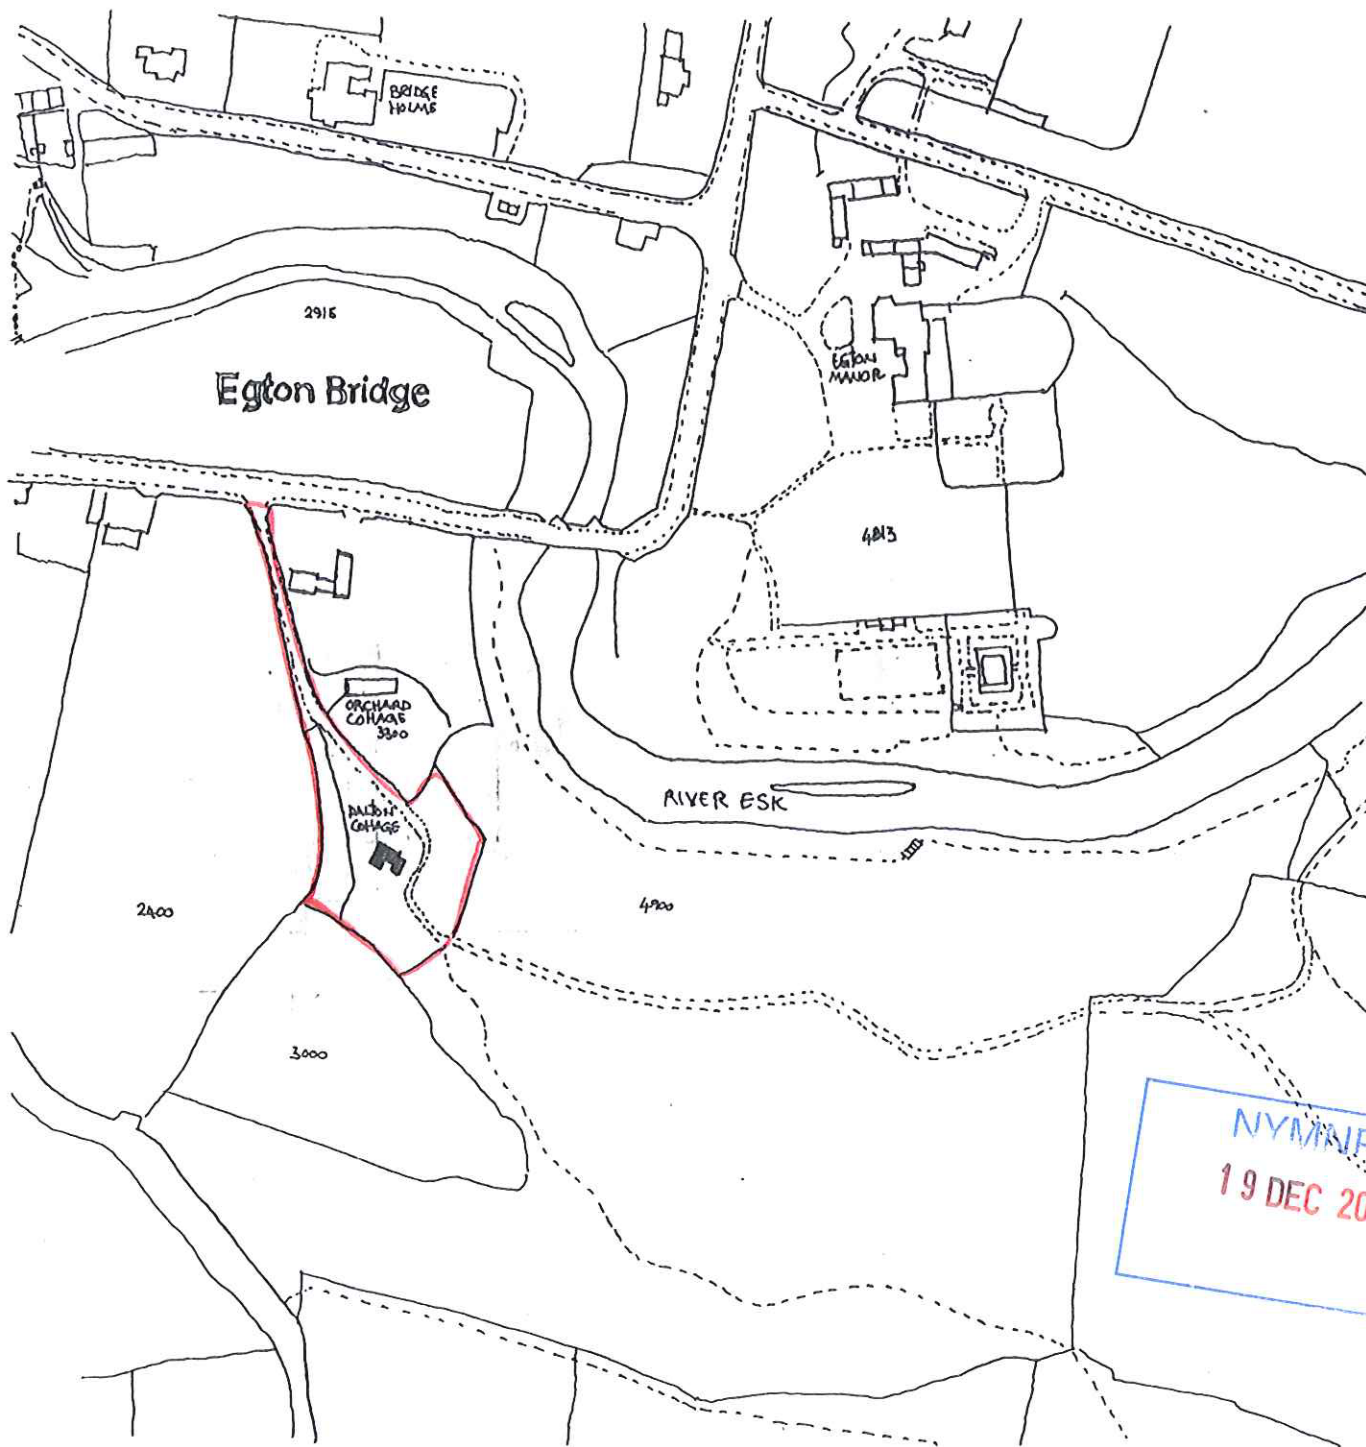

NYM/NPA  
19 DEC 2011

DALTON COTTAGE  
EGTON BRIDGE  
GRID REF: NZ 803 450  
SCALE: 1:2500