



Proposed new Entrance at Manor House Farm Troutdale, Scarborough For: John Guthrie

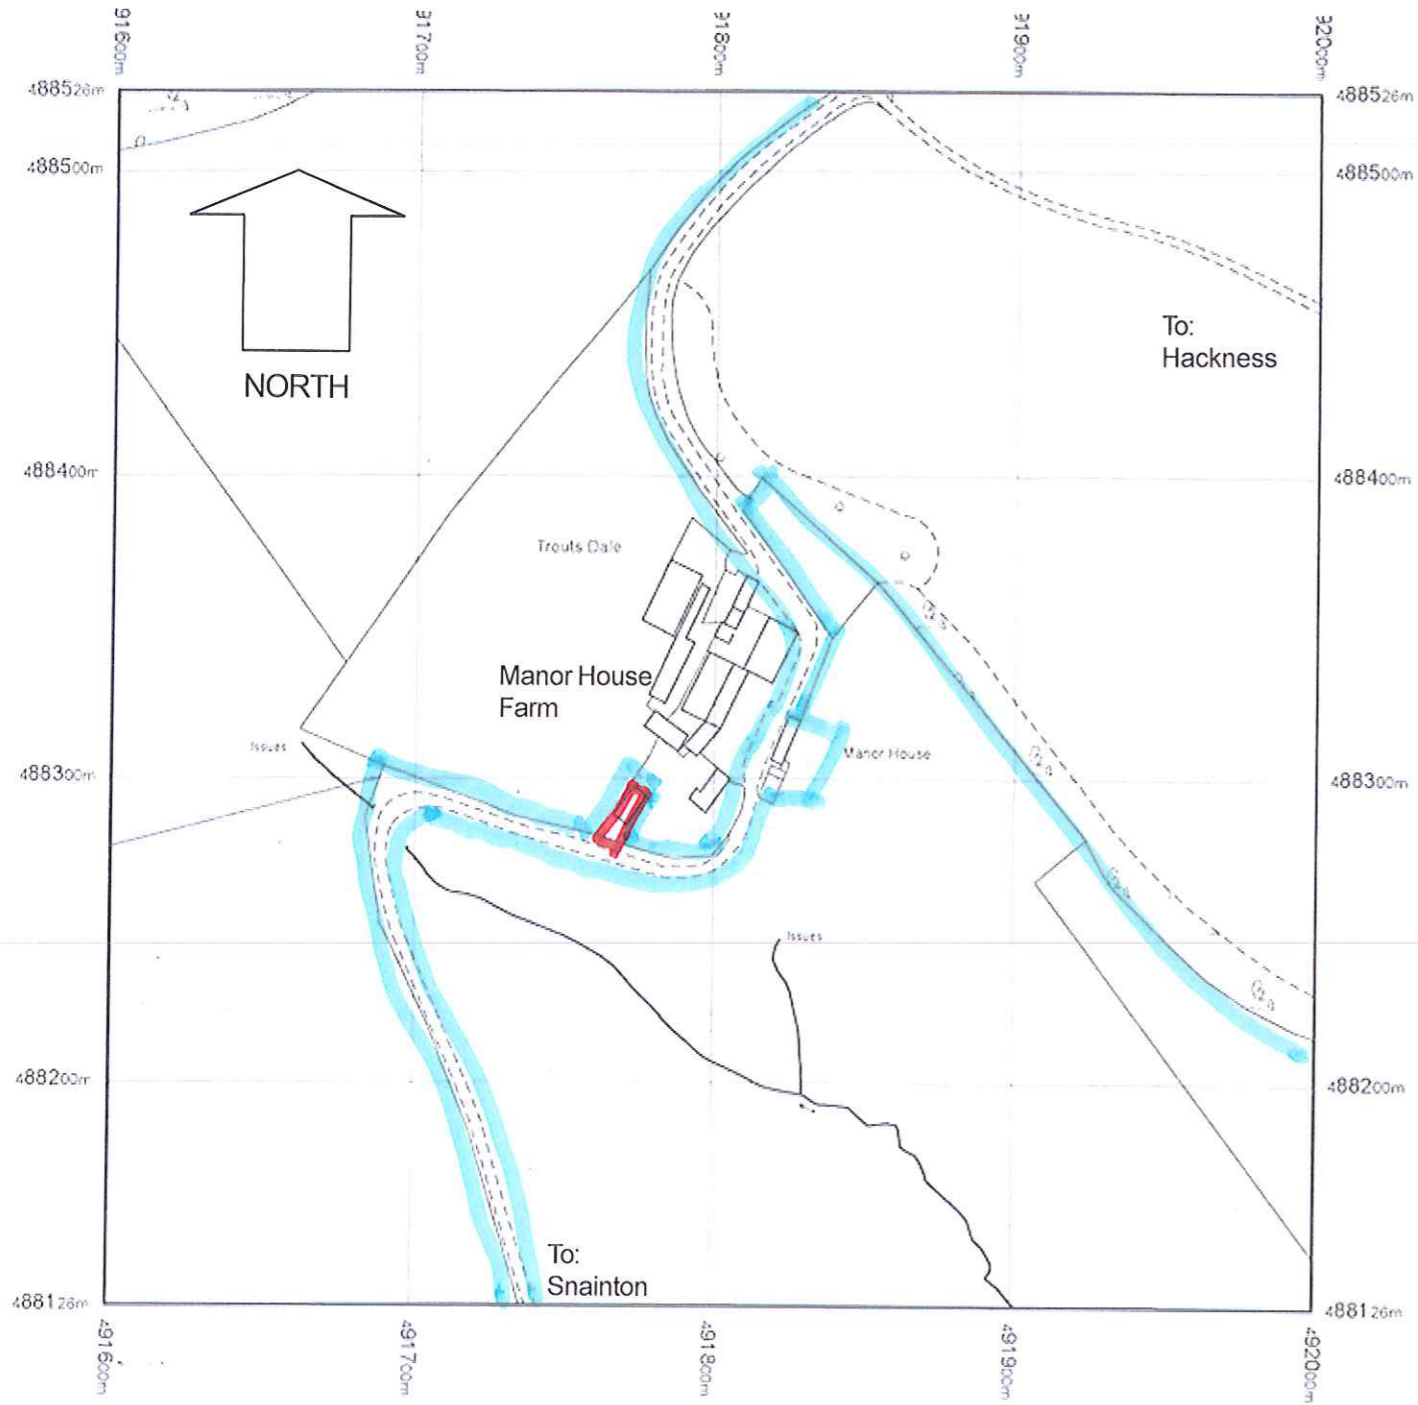

Location Plan

Location Plan & Aerial View

scale 1:2500
date May '12
Ref. 1344/01

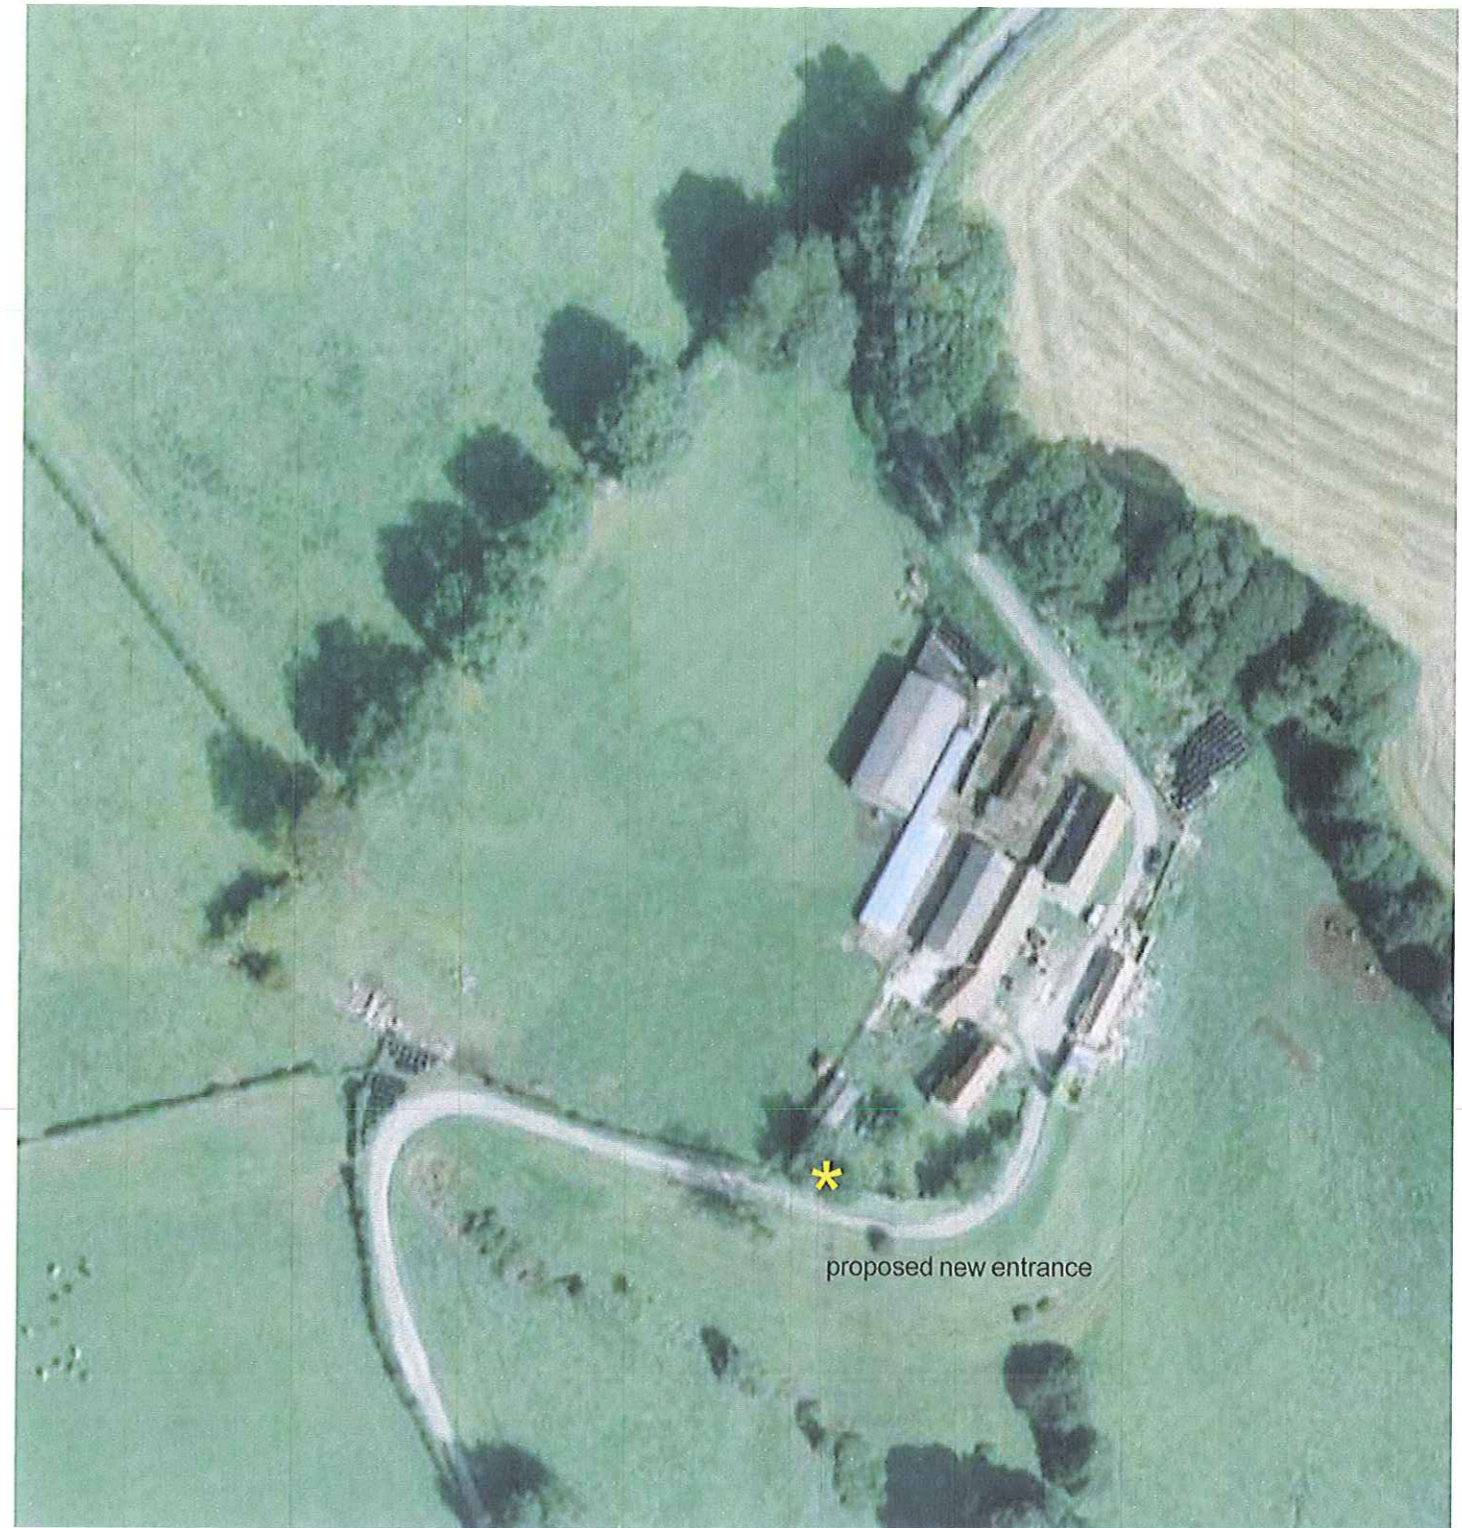

Aerial View

NYMIPA
29 JUN 2012