



**Site Location Plan**

1 : 1 2 5 0

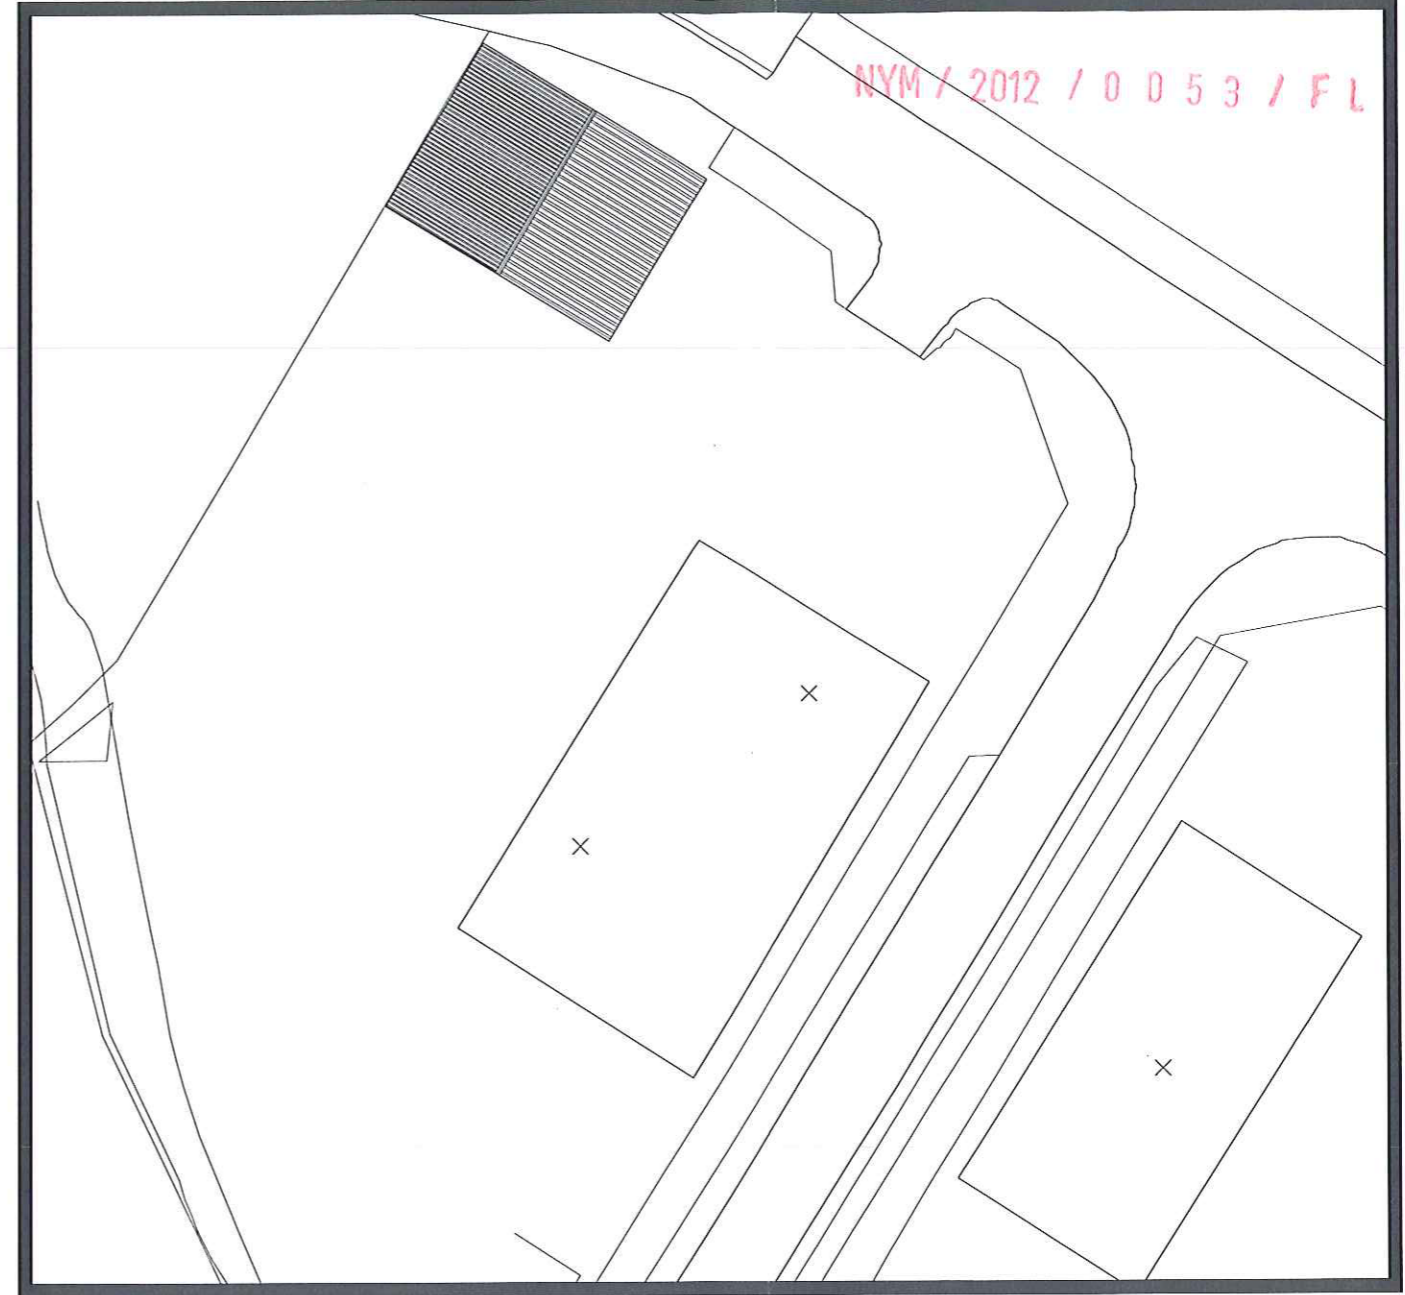

**Proposed Block Plan**

1 : 5 0 0

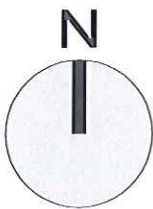

NYMNP  
24 JAN 2012

**b h d partnership**  
Airy Hill Manor, Whitby, North Yorkshire, UK, YO21 1QB.

•DO NOT SCALE from this drawing. Only figured dimensions are to be taken from this drawing.  
•The Contractor must verify all dimensions on site before commencing any work or shop drawings.  
The Contractor must report any discrepancies before commencing work. If this drawing exceeds the quantities taken in any way, the Technician is to be informed before work is initiated.  
Work within The Construction (Design and Management) Regulations 1994 is not to start until a Health & Safety Plan has been produced. This drawing is Copyright and must not be reproduced without consent of BHD Partnership Ltd

REV	DATE	BY	AMENDMENT	CHKD	APVD
A	16/01/12	NID	Issue for approval		

CLIENT:  
**Coastal and Country Coaches**

PROJECT:  
**Covered Coach Store  
The Garage Fairfield Way Whitby**

A3 DRN: NiD DATE: 16/01/12  
SCALE: 1:1250, 1:500 ISSUE: Preliminary

DRAWING TITLE:  
**Site Location  
and  
Block Plan**

DRAWING NR:  
**D10144-01**

REV:  
**A**