




NYM / 2012 / 0 0 5 9 / F L

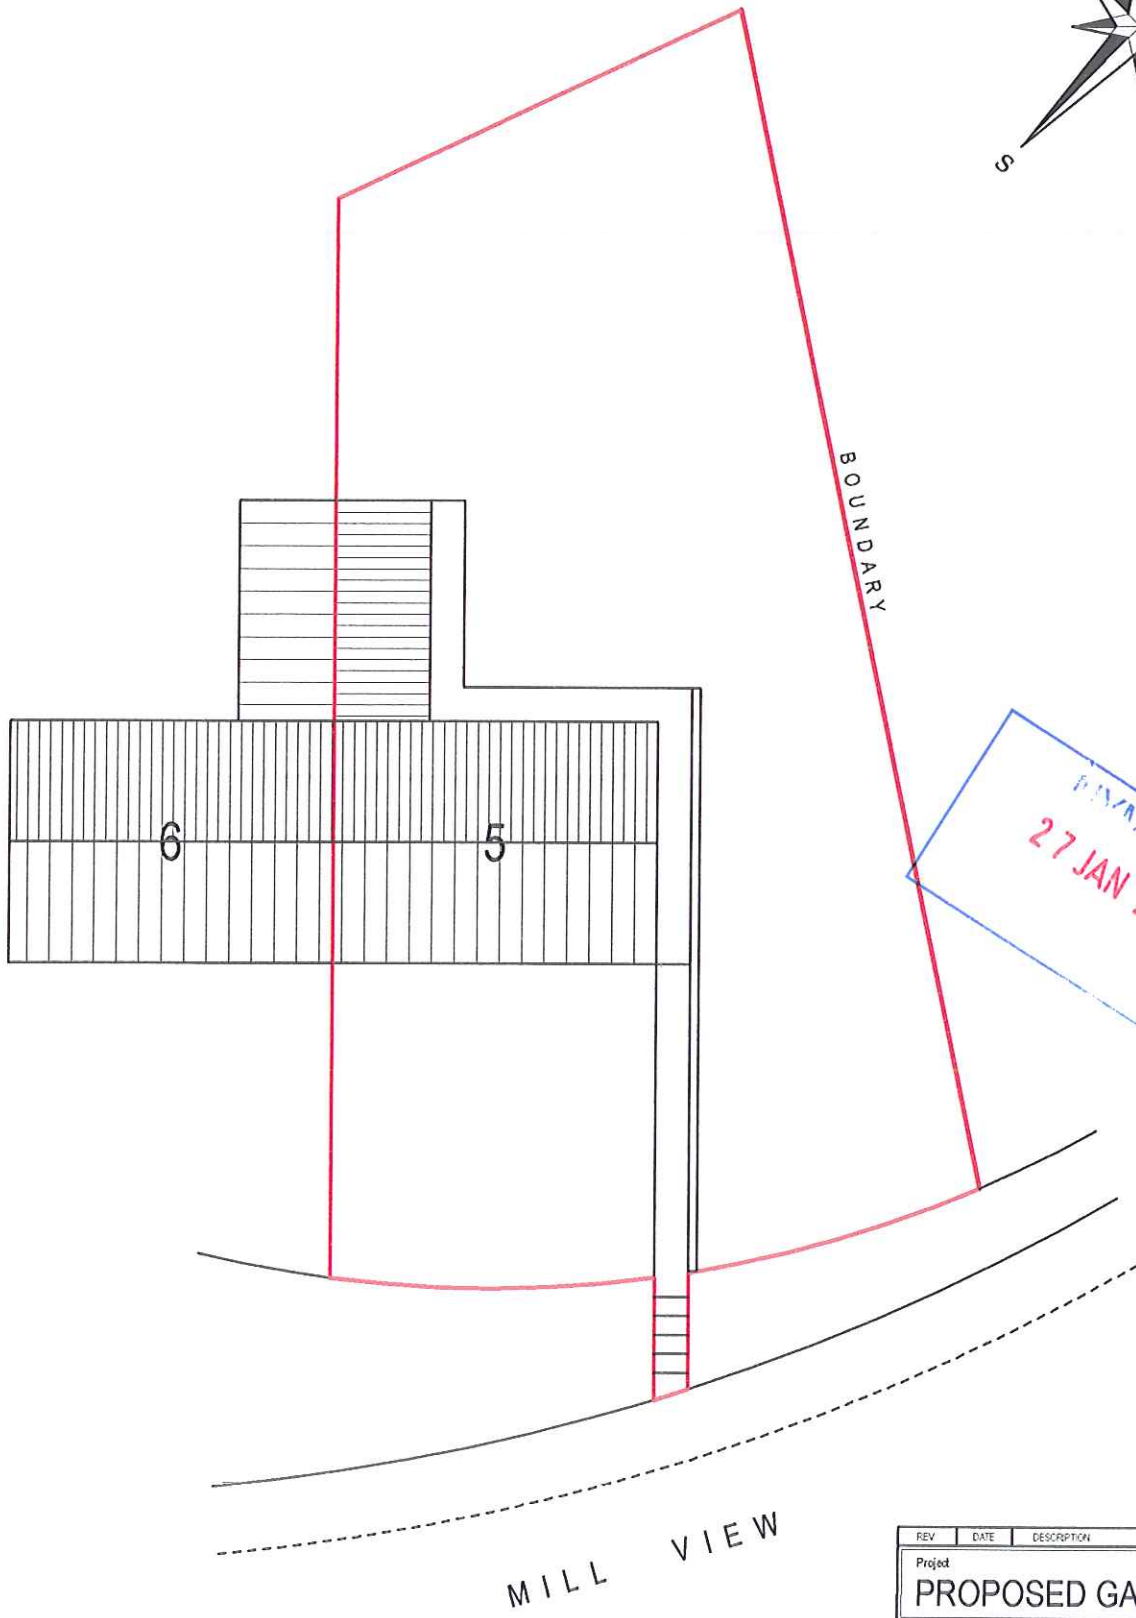

BYM/NPA  
27 JAN 2012

REV	DATE	DESCRIPTION	
Project <b>PROPOSED GARAGE.</b>			
Address 5 MILL VIEW, HAWSKER, WHITBY.			
Client Mr. & Mrs. WAIN.			
Drawing <b>EXISTING BLOCK PLAN</b>			
Scale	Date	Drawn by	Diag no
1:200	Jan'12	JP	LB02/a

NYM / 2012 / 0 0 5 9 / F L

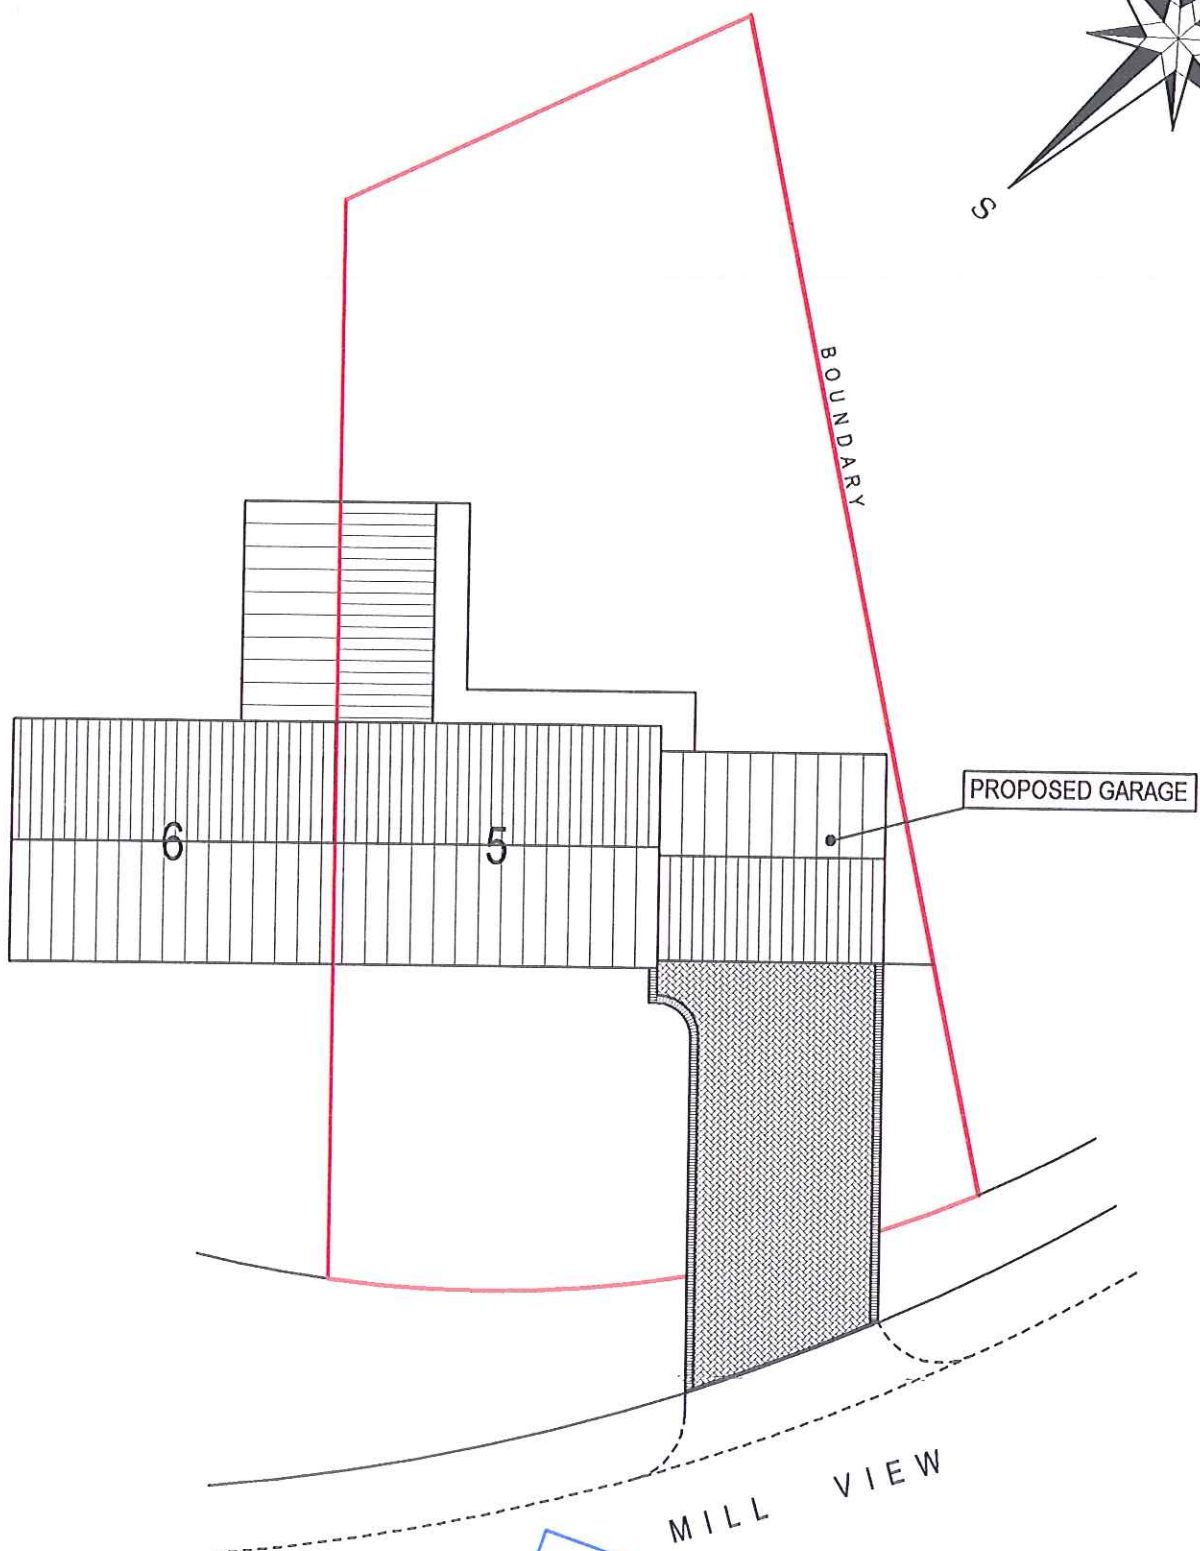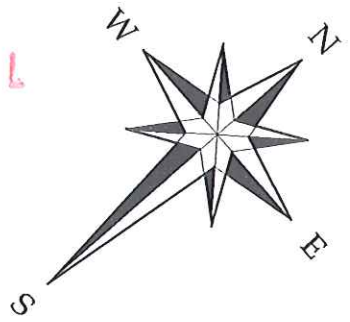


NYMNP  
27 JAN 2012

REV	DATE	DESCRIPTION	
Project <b>PROPOSED GARAGE</b>			
Address 5 MILL VIEW, HAWSKER, WHITBY.			
Client Mr. & Mrs. WAIN.			
Drawing <b>PROPOSED BLOCK PLAN</b>			
Scale	Date	Drawn by	Drawn no.
1:200	Jan '12	JP	LW03/a


ROAD

FOOTPATH

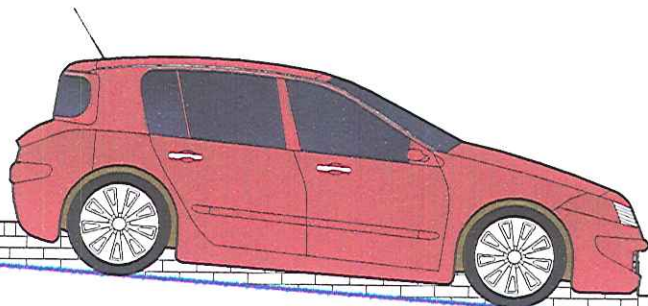

NYMNP  
27 JAN 2012











NYM / 2012 / 0059 / FL

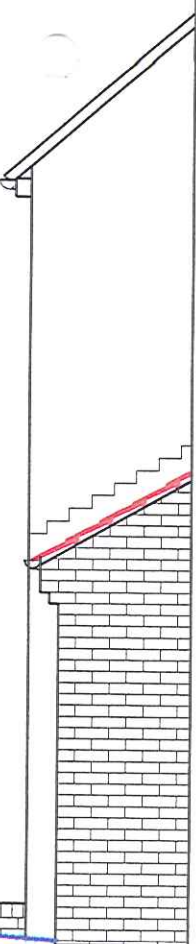

SECTION THRO' DRIVE

REV	DATE	DESCRIPTION	
Project PROPOSED GARAGE			
Address 5 MILL VIEW, HAWSKER, WHITBY.			
Client Mr. & Mrs. WAIN.			
Drawing SECTION THRO' DRIVE.			
Scale	Date	Drawn by	Dwg no.
1:50	Jan 2012	JP	LB06/a



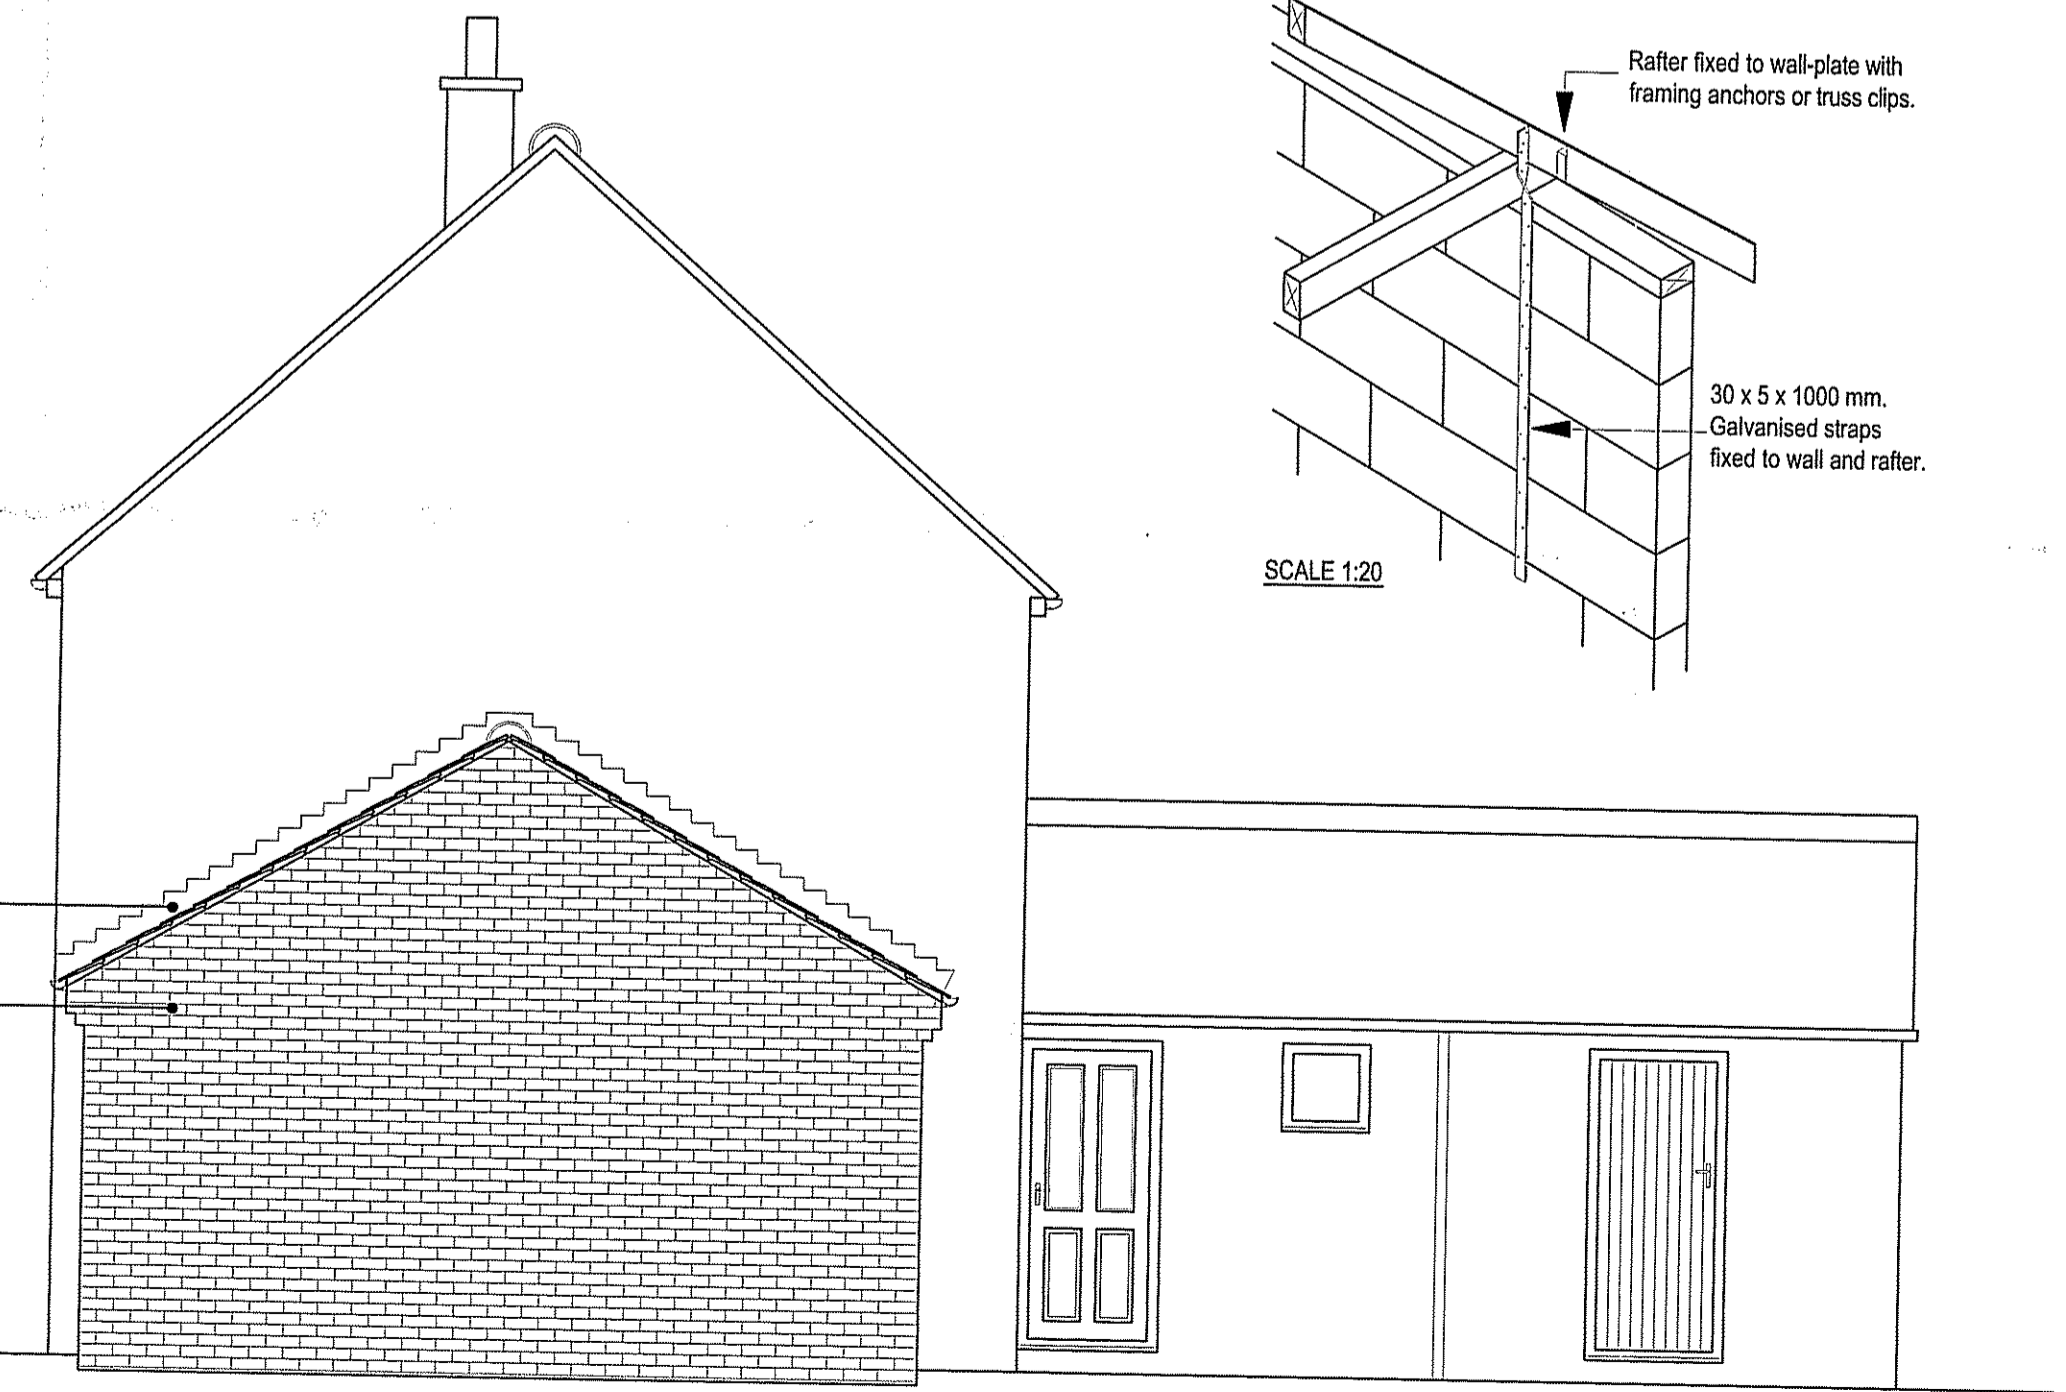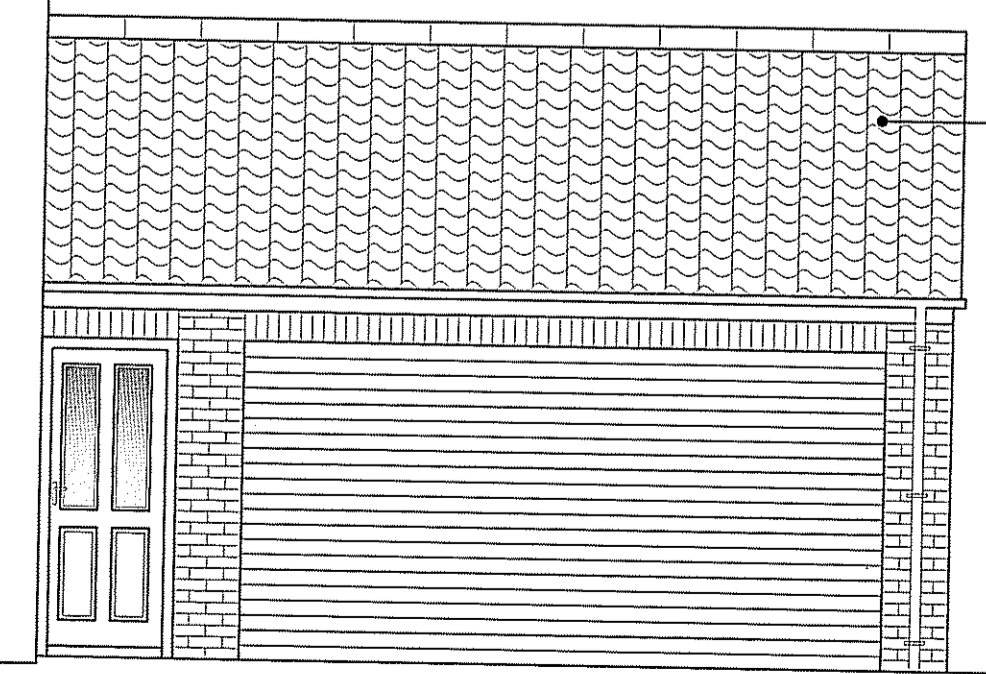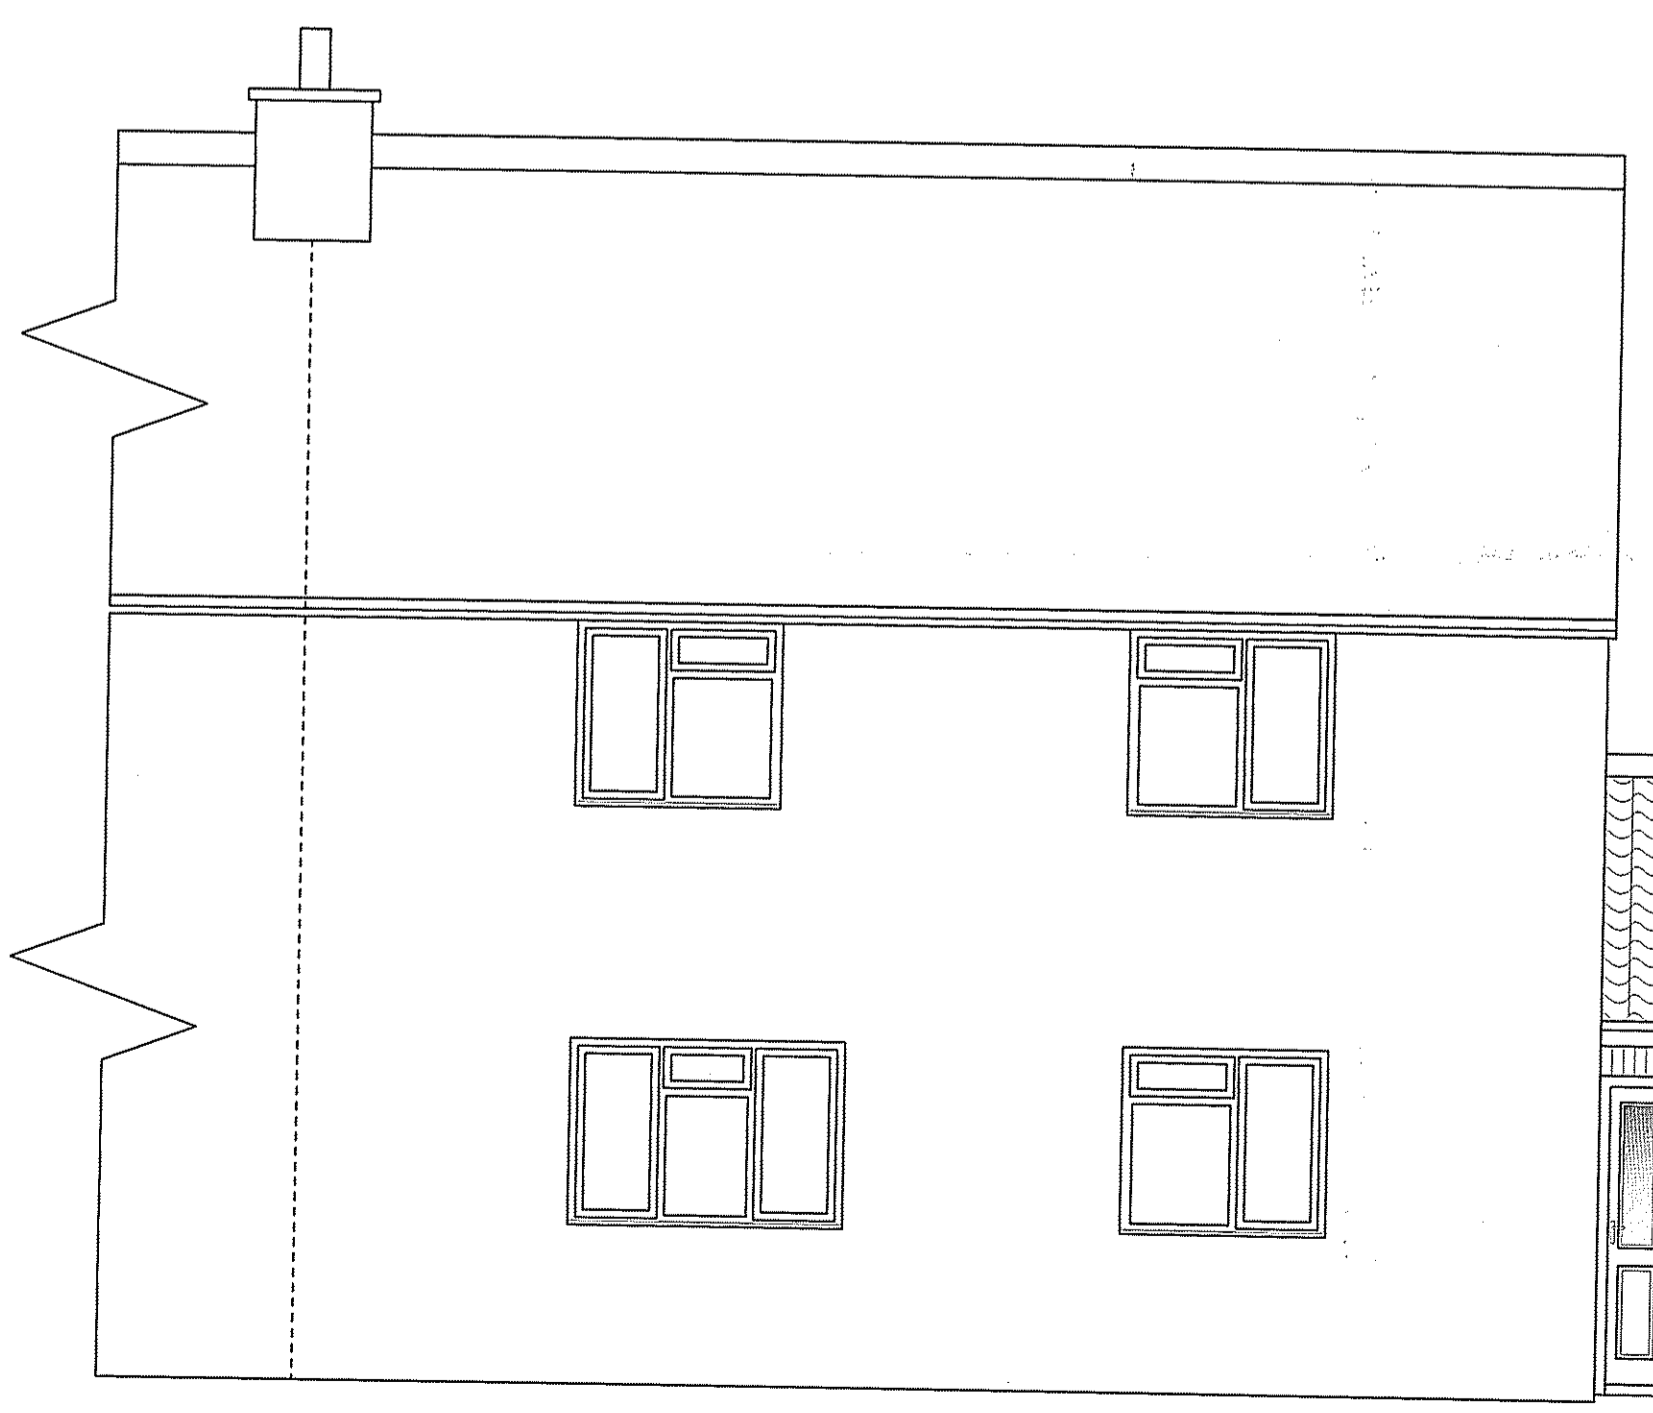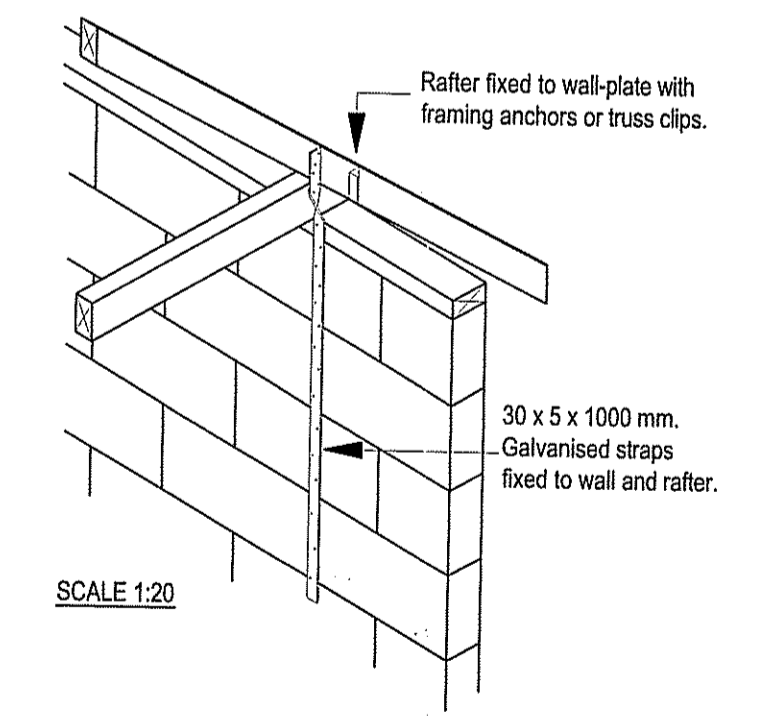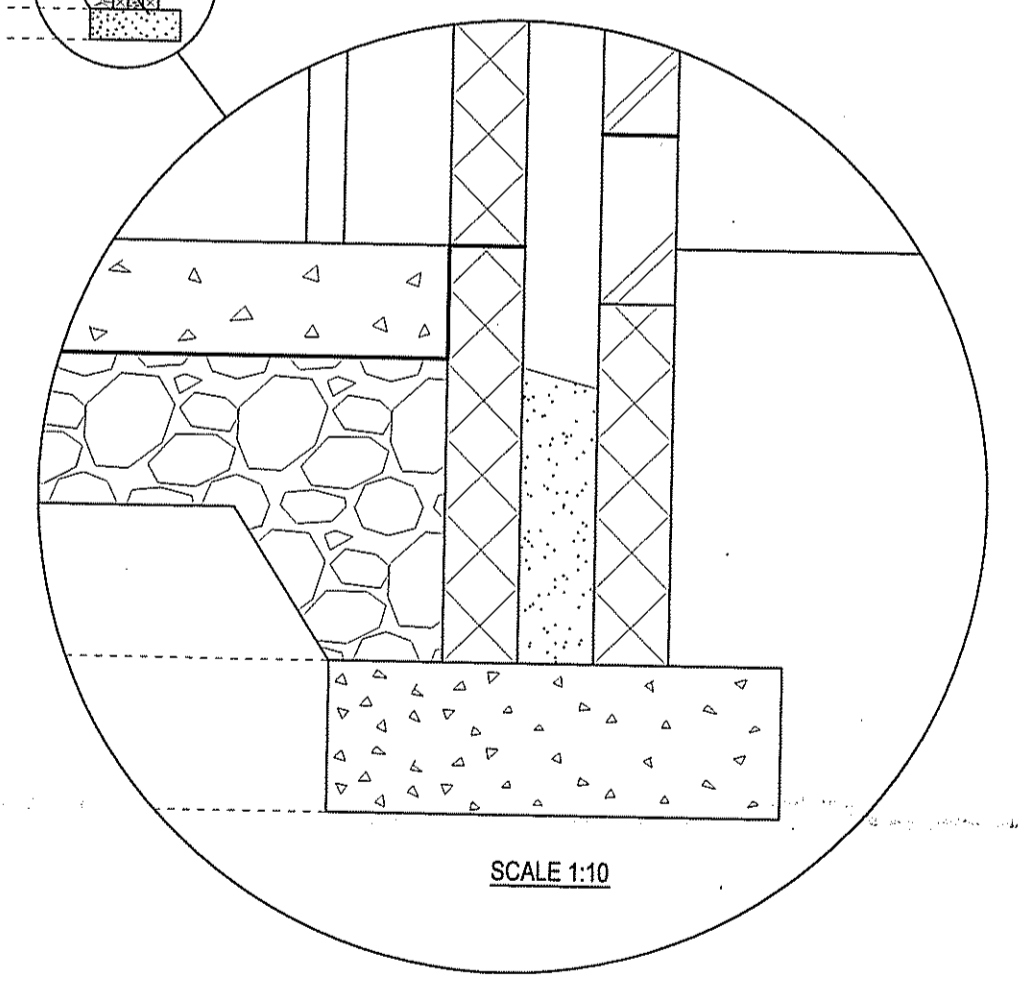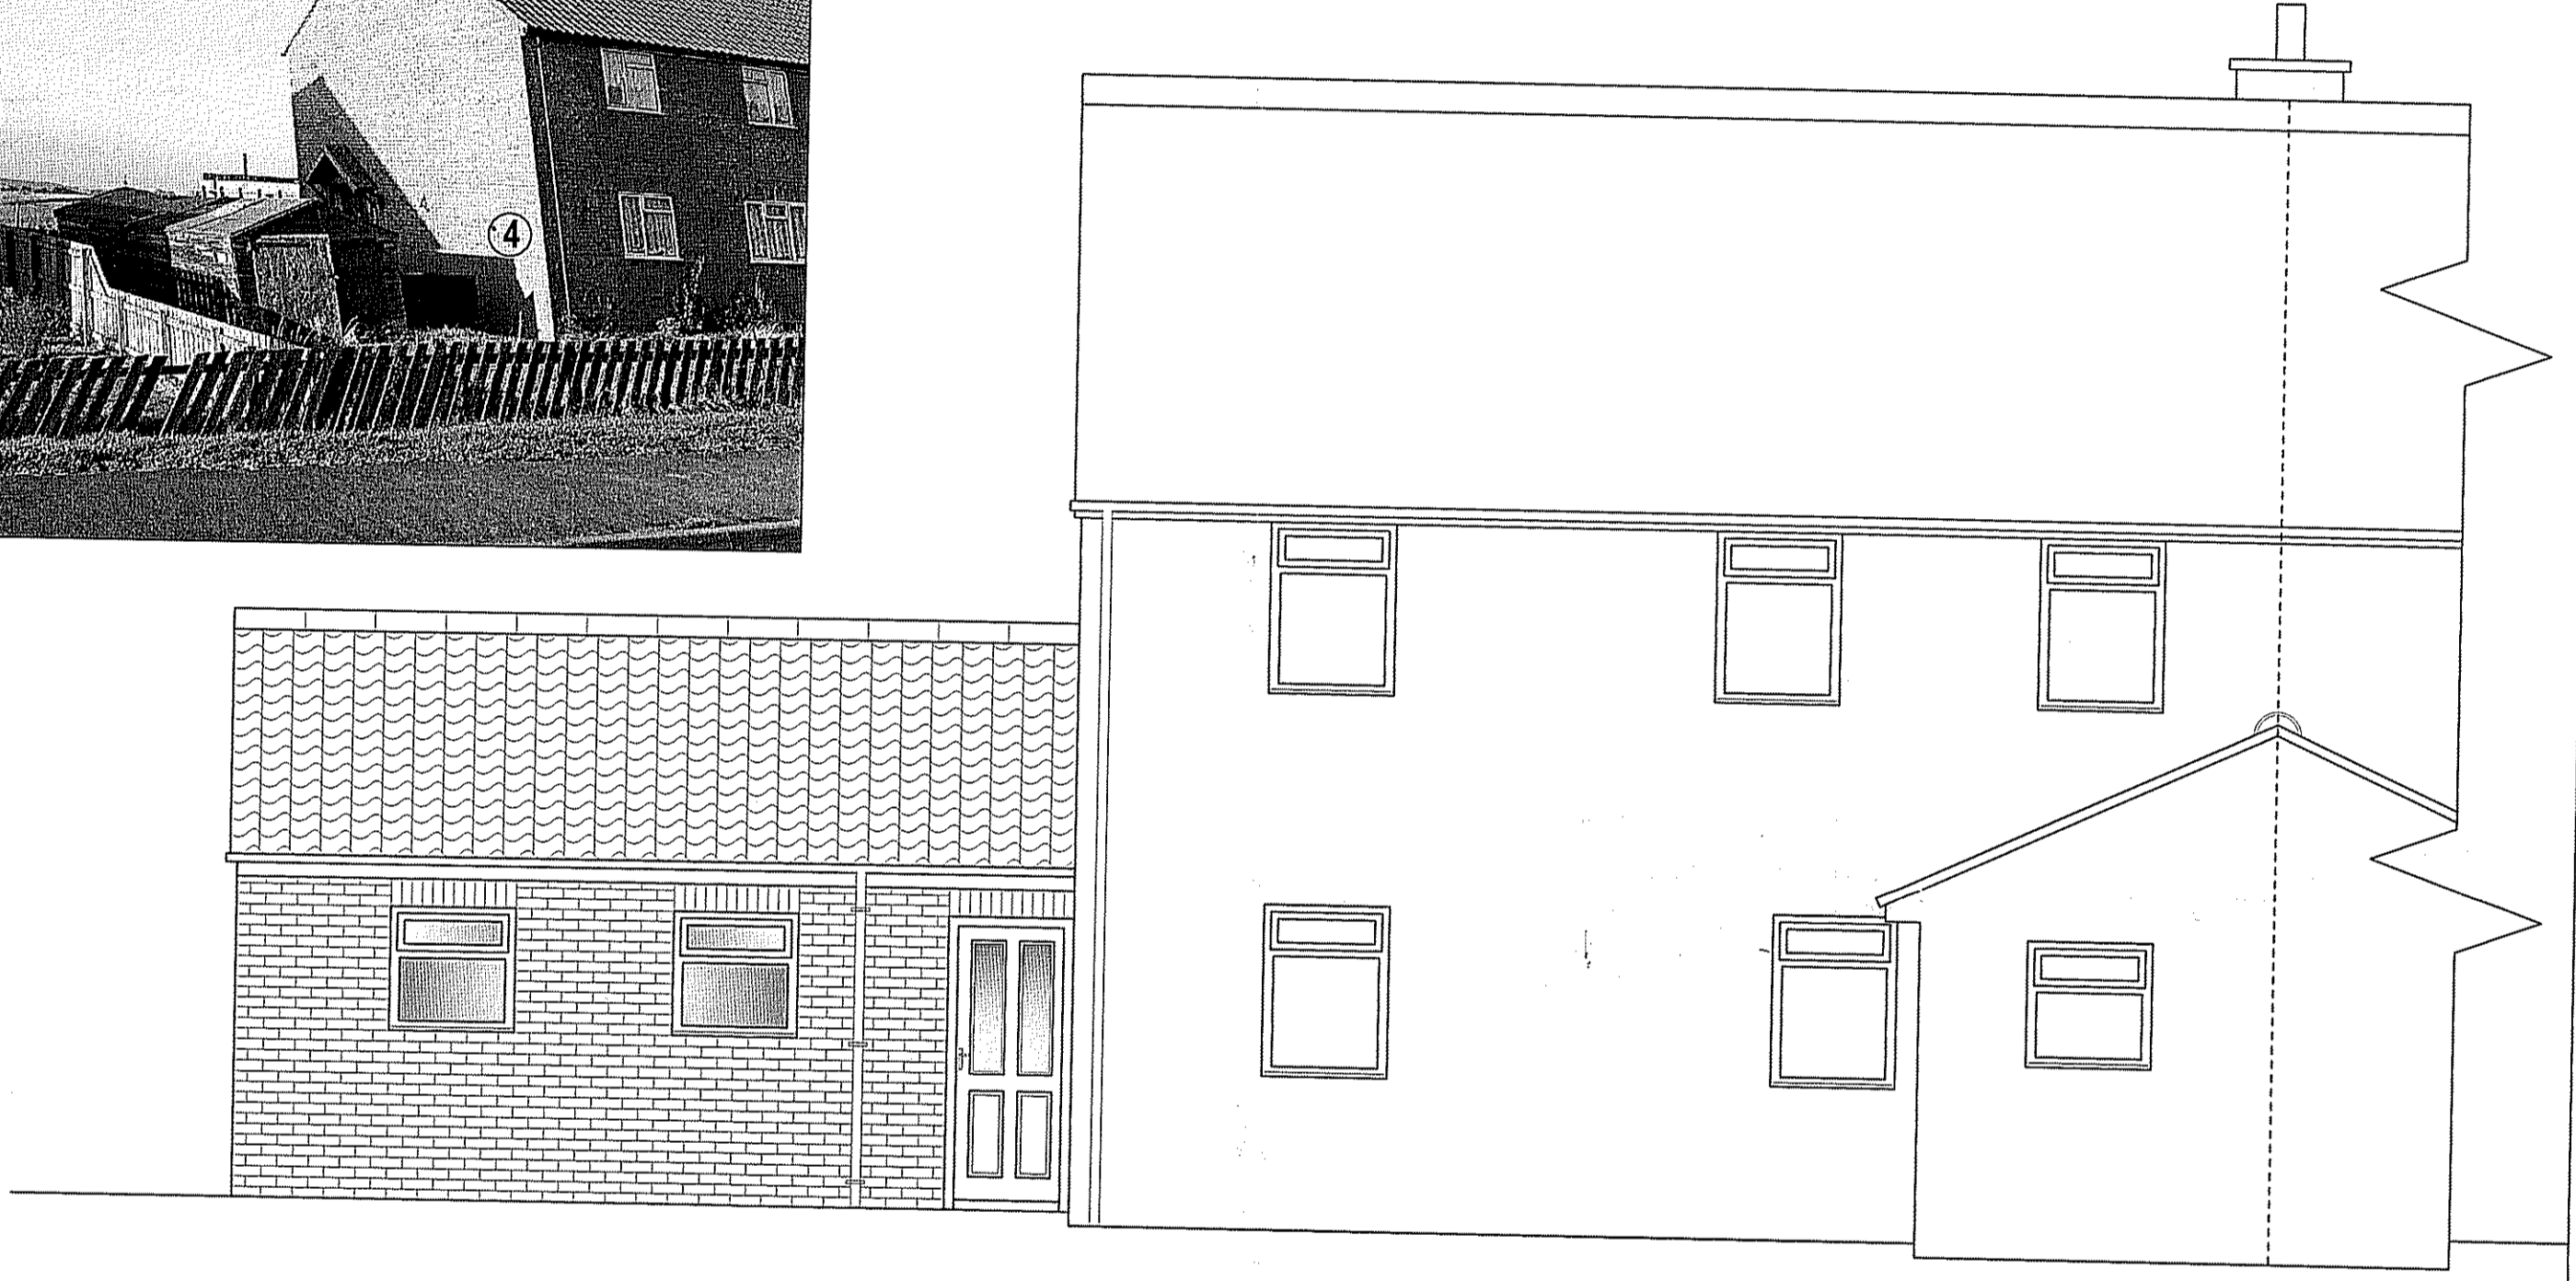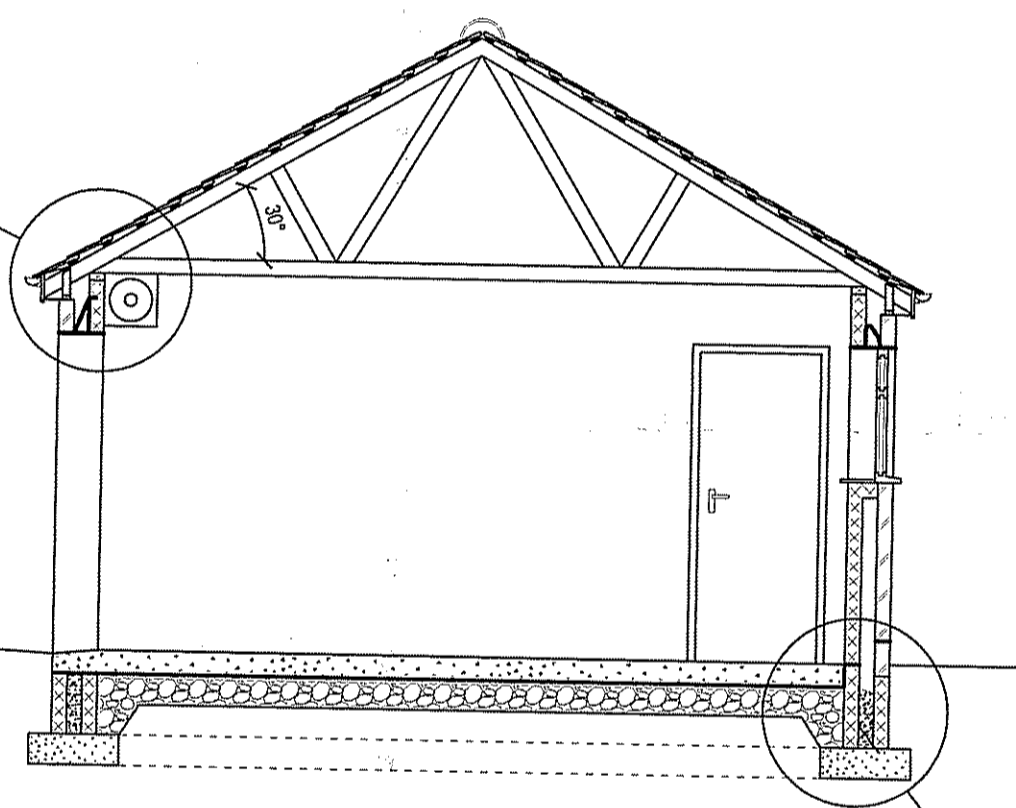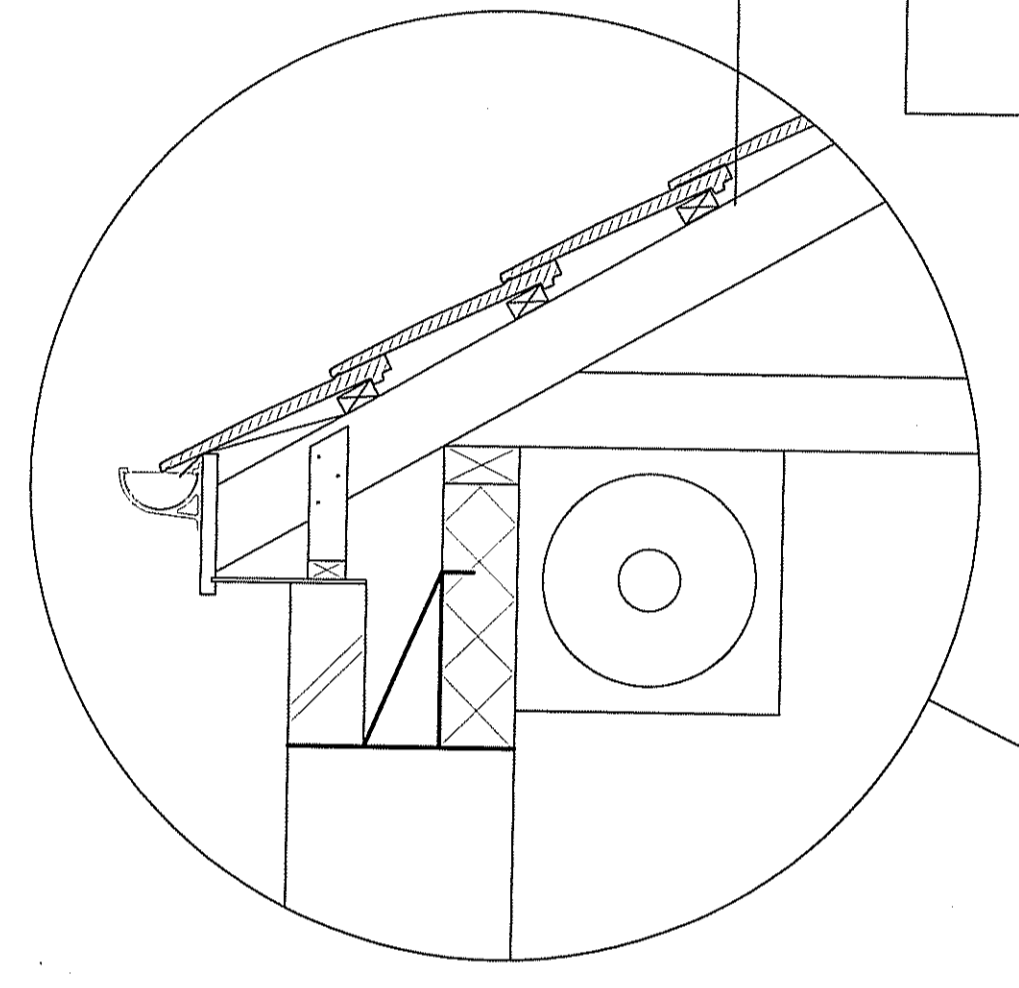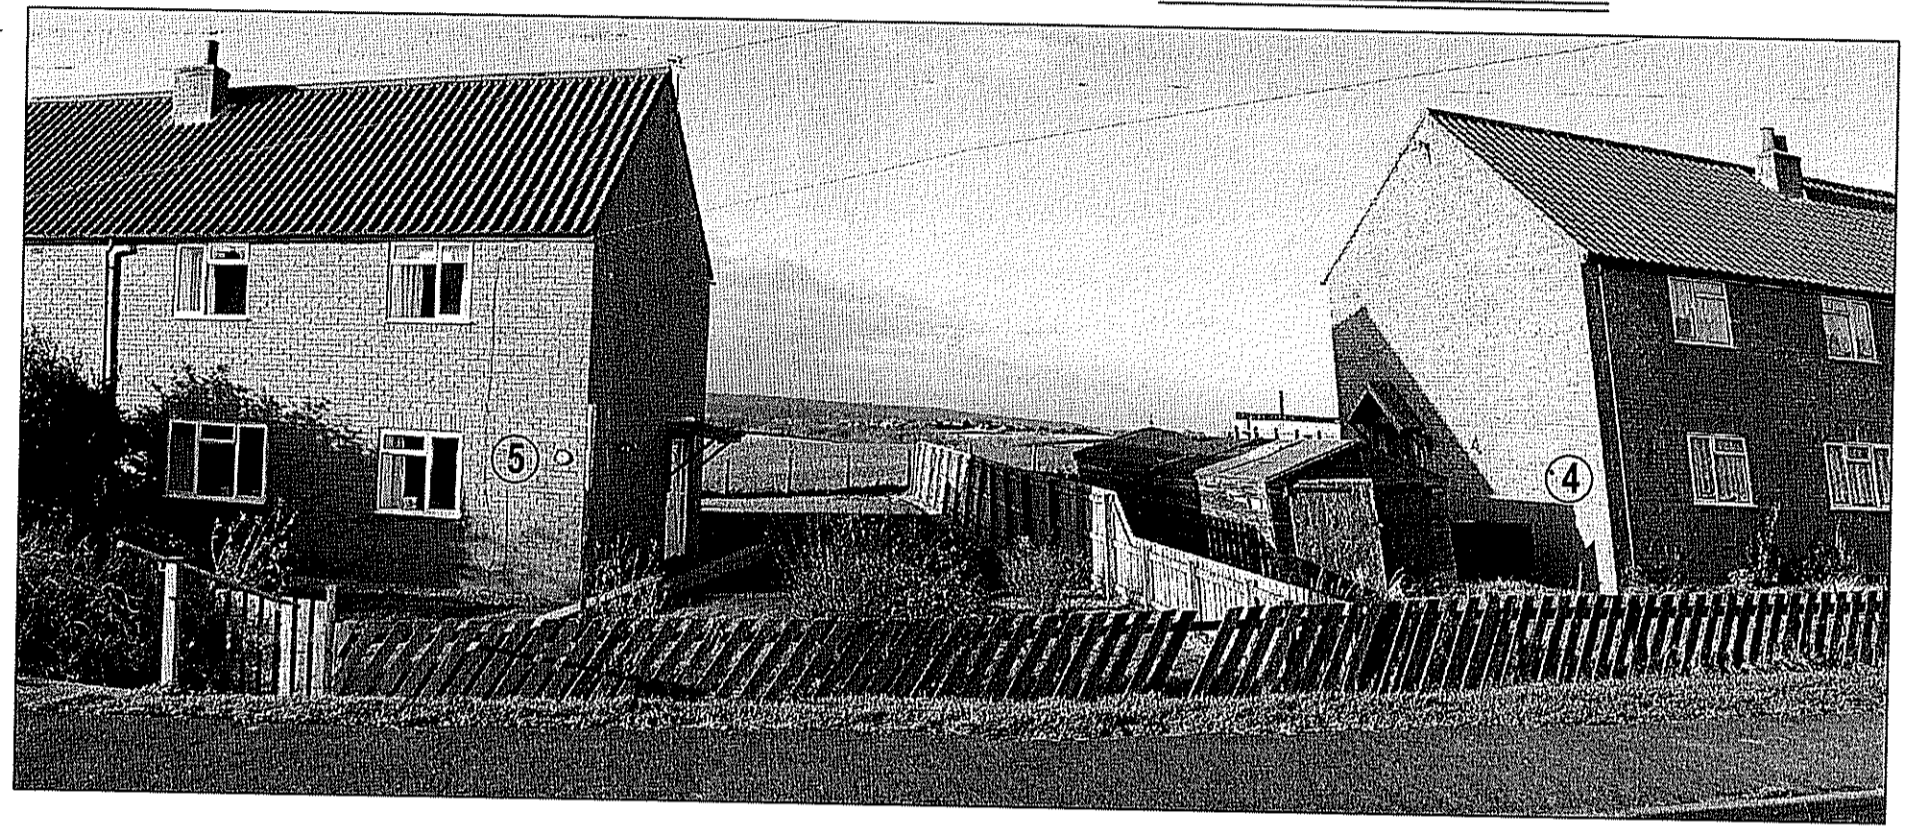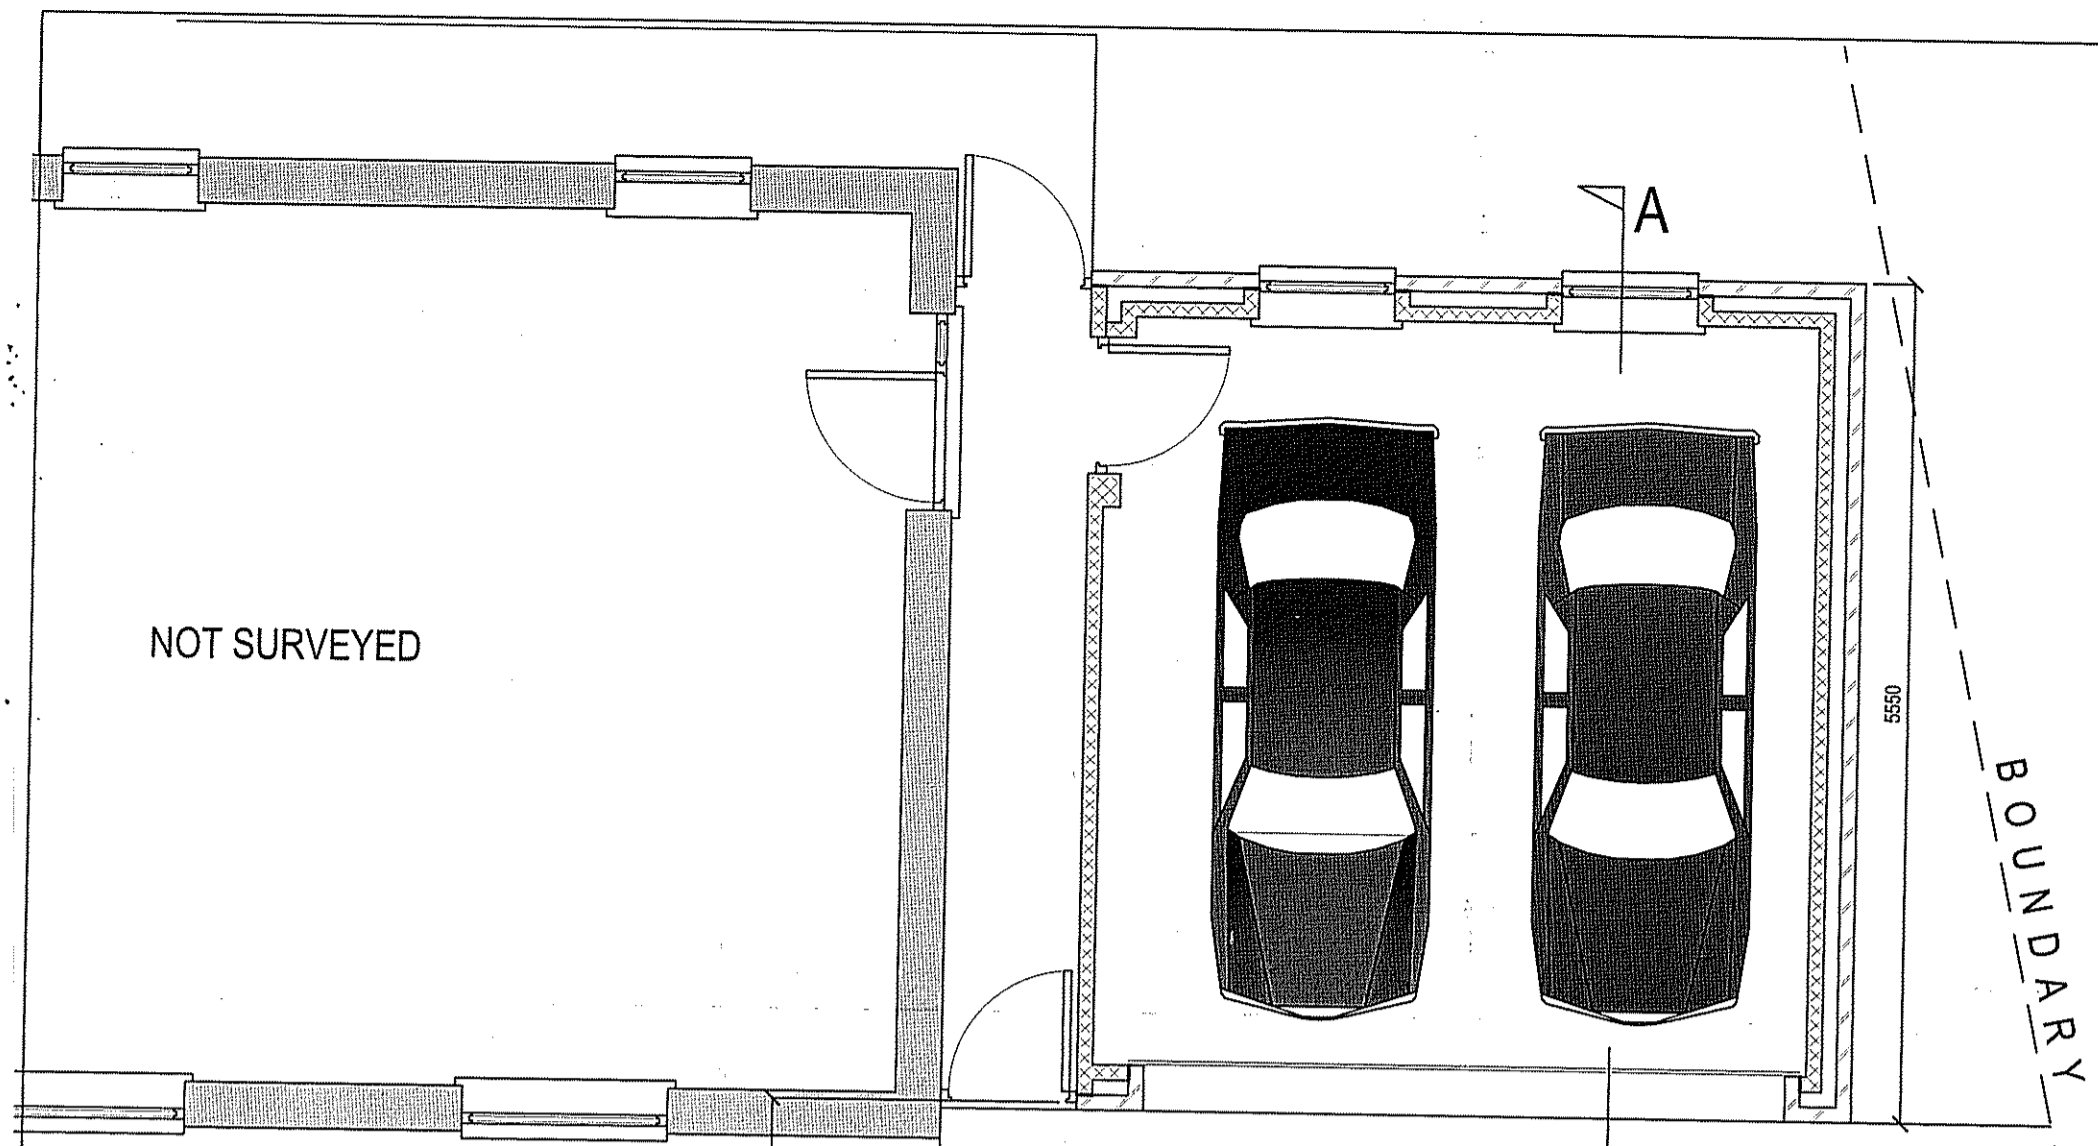

NYM/PA  
27 JAN 2012

REV.	DATE	DESCRIPTION	
Project <b>PROPOSED GARAGE</b>			
Address <b>5 MILL VIEW, LOW HAWSKER, WHITBY. YO22 4LD</b>			
Client <b>MR. &amp; MRS. WAIN.</b>			
Drawing <b>PLANS AS EXISTING &amp; PROPOSED</b>			
<b>JOHN W PEOPLES</b> Architectural Services 19 Crescent Avenue Whitby			
Scale	Date	Drawn by	Dwg no.
1:100 & 1:50	January 2012	John Peoples	LB01/a