


OVERDALE
IMPOSED TANK LOCATION AND TREE POSITIONS

A4 SIZE,
PLAN 2.

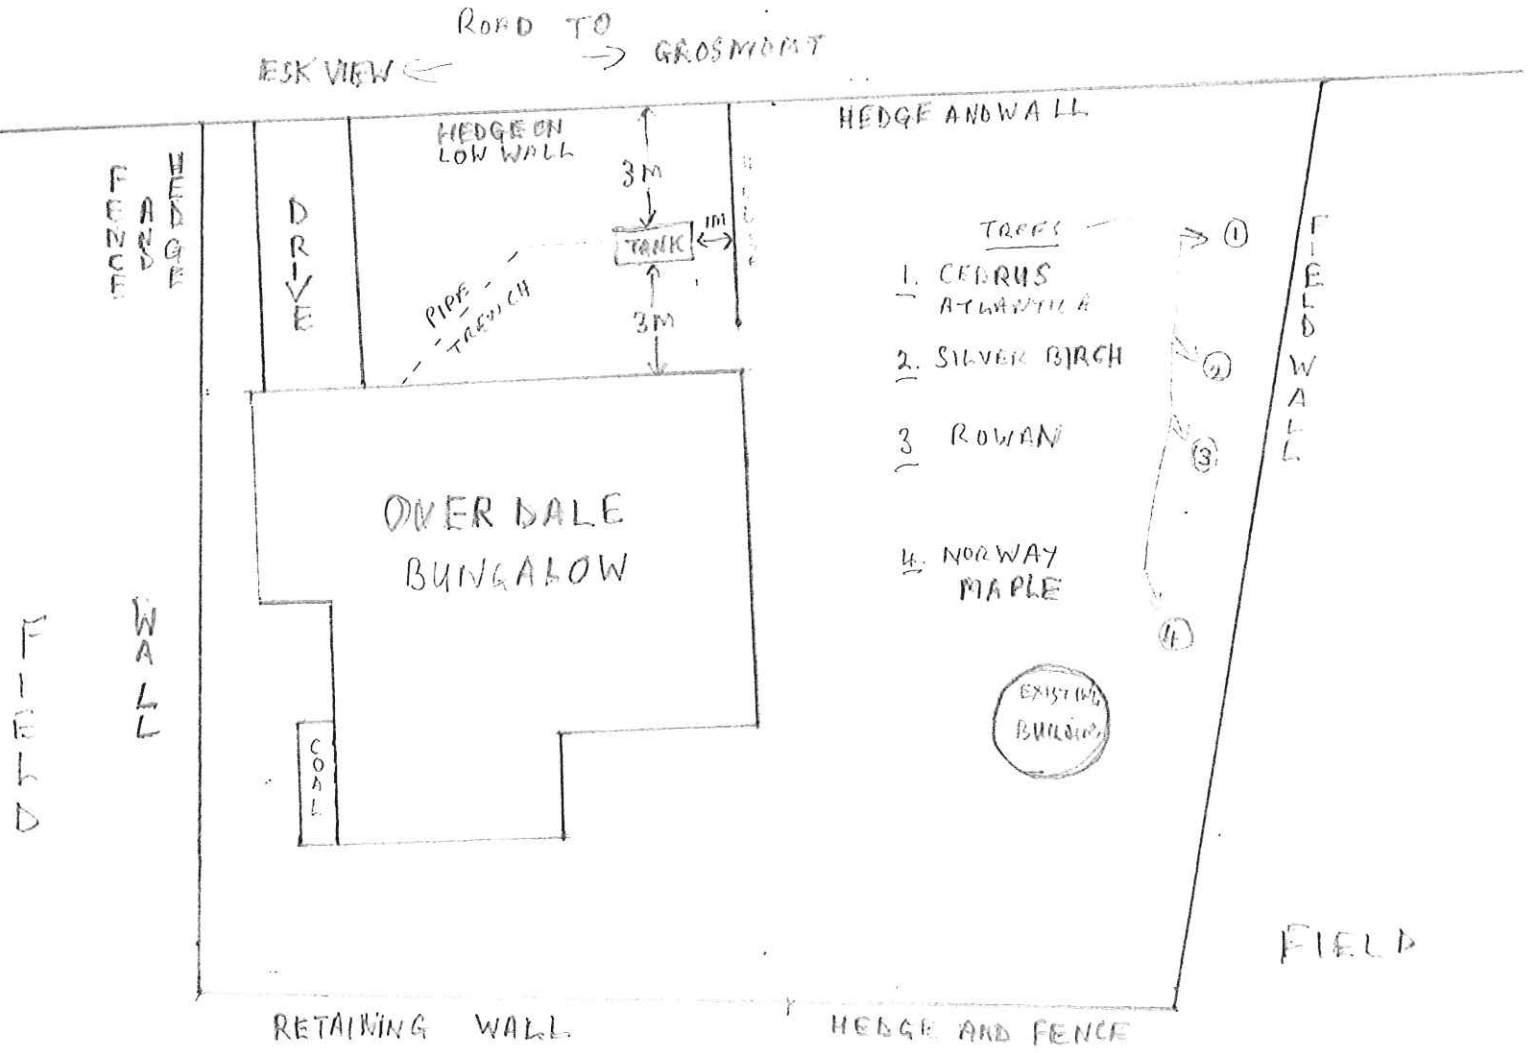

- TREES
1. CEDRUS ATLANTICA
 2. SILVER BIRCH
 3. ROWAN
 4. NORWAY MAPLE

FIELD

SCALE 1:200

A4 SIZE

NYMNPA
 31 JAN 2012