
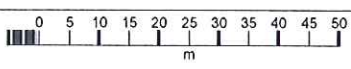


# OVERDALE LOCATION

PLAN 1

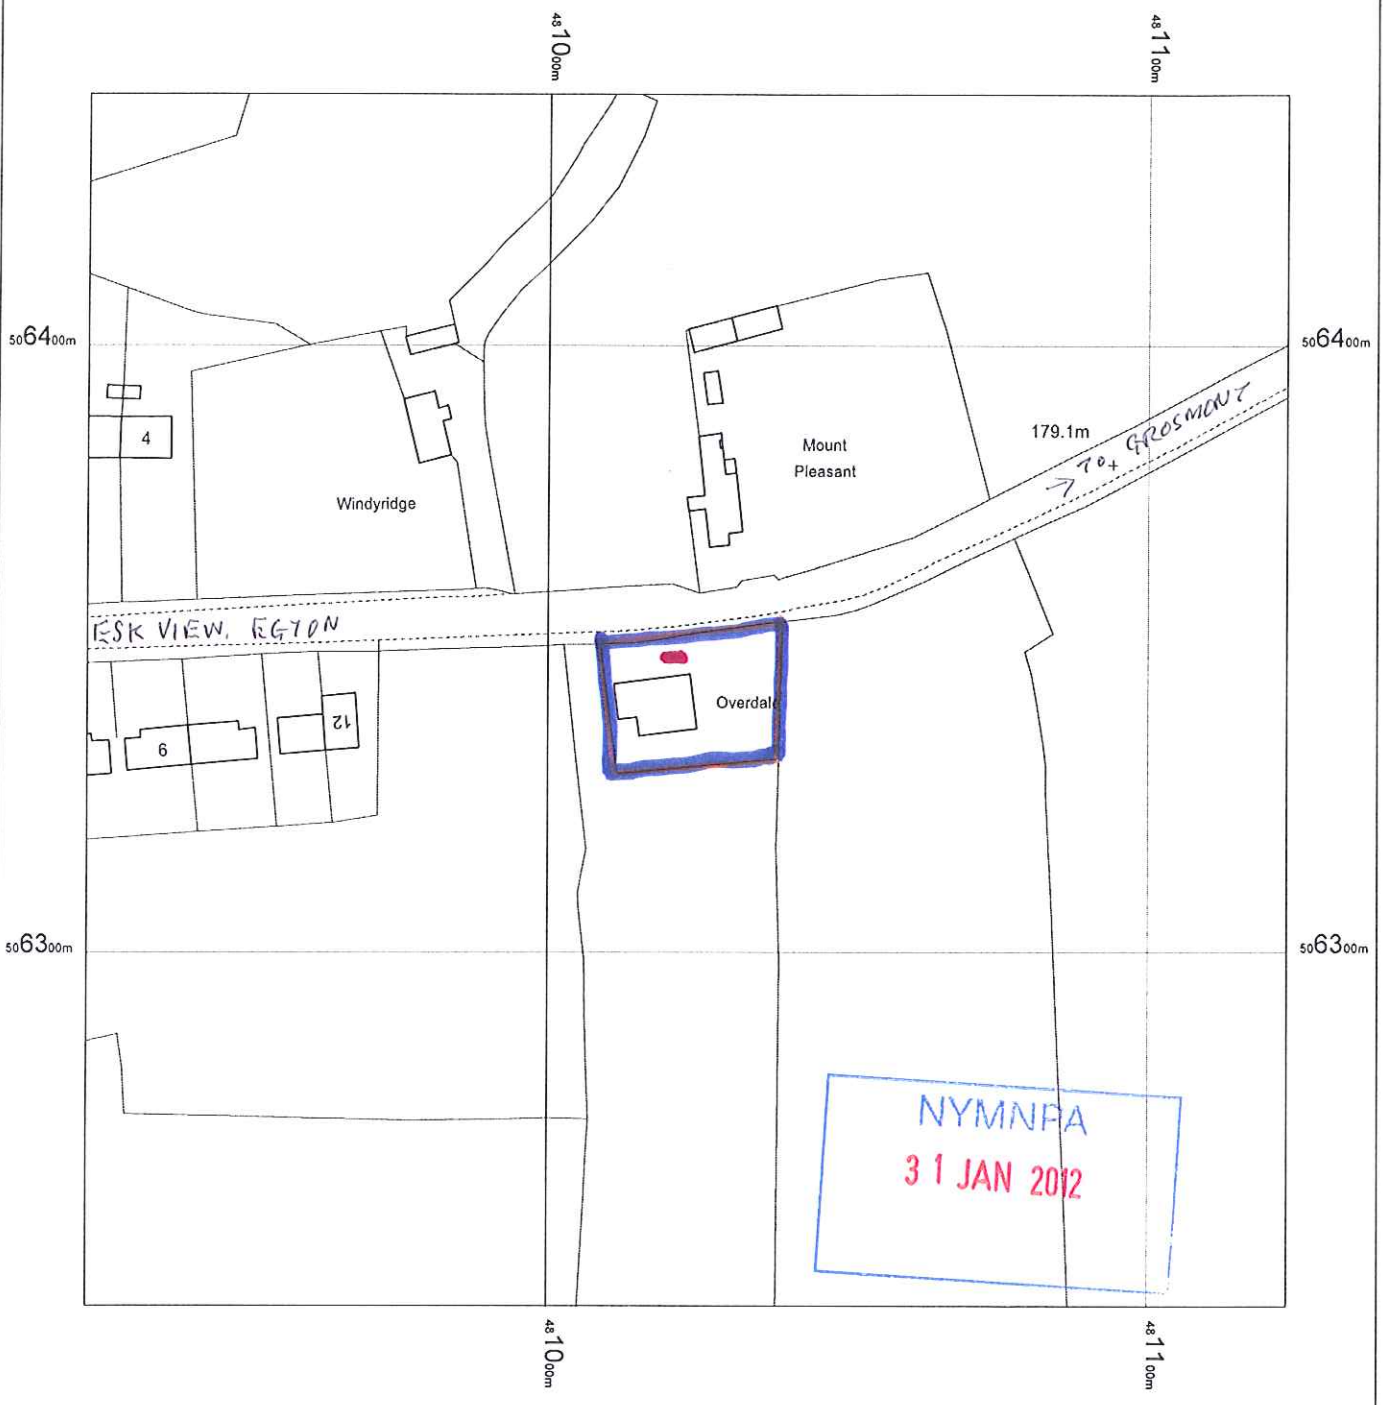

OS Mastermap  
 01 December 2011, ID: CM-00113024  
[www.centremapslive.co.uk](http://www.centremapslive.co.uk)  
 1:1250 scale print at A4, Centre: 481023 E, 506342 N  
 ©Crown Copyright. Licence no. 10001998

Mapping  
 sourced from



**CENTREMAPS**live  
[www.centremapslive.co.uk](http://www.centremapslive.co.uk)