





NYMNPA
- 8 MAR 2012

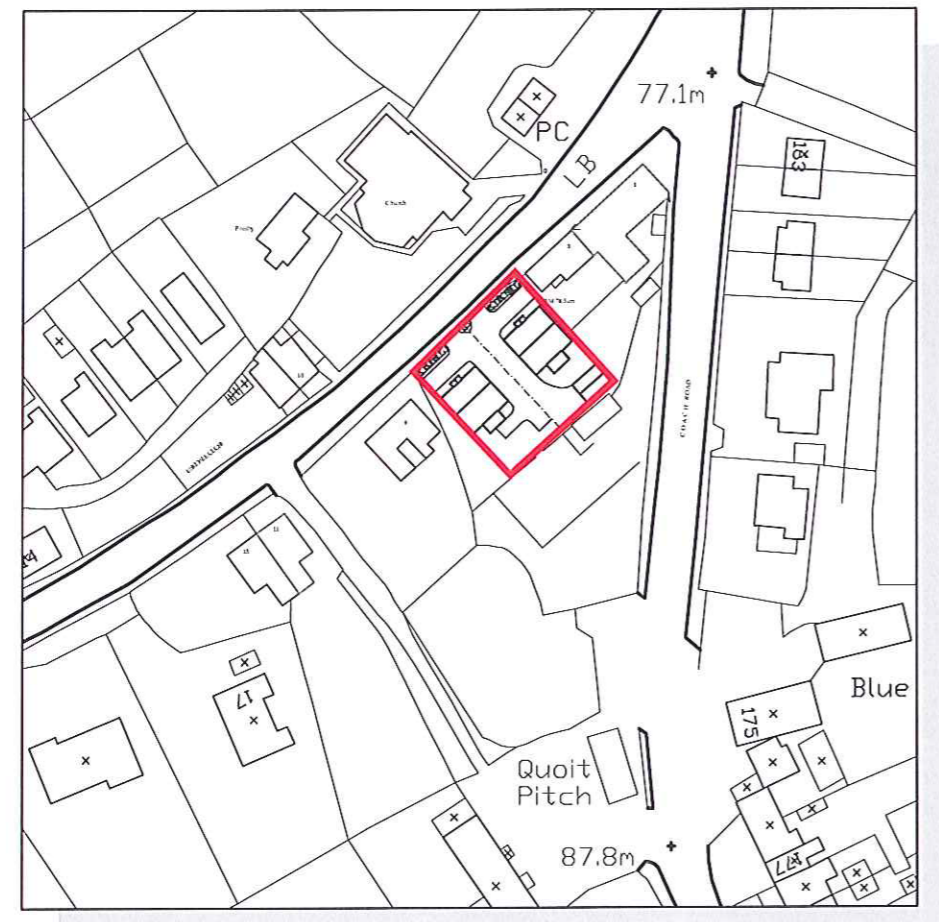

Site Location Plan
SCALE: 1:1250

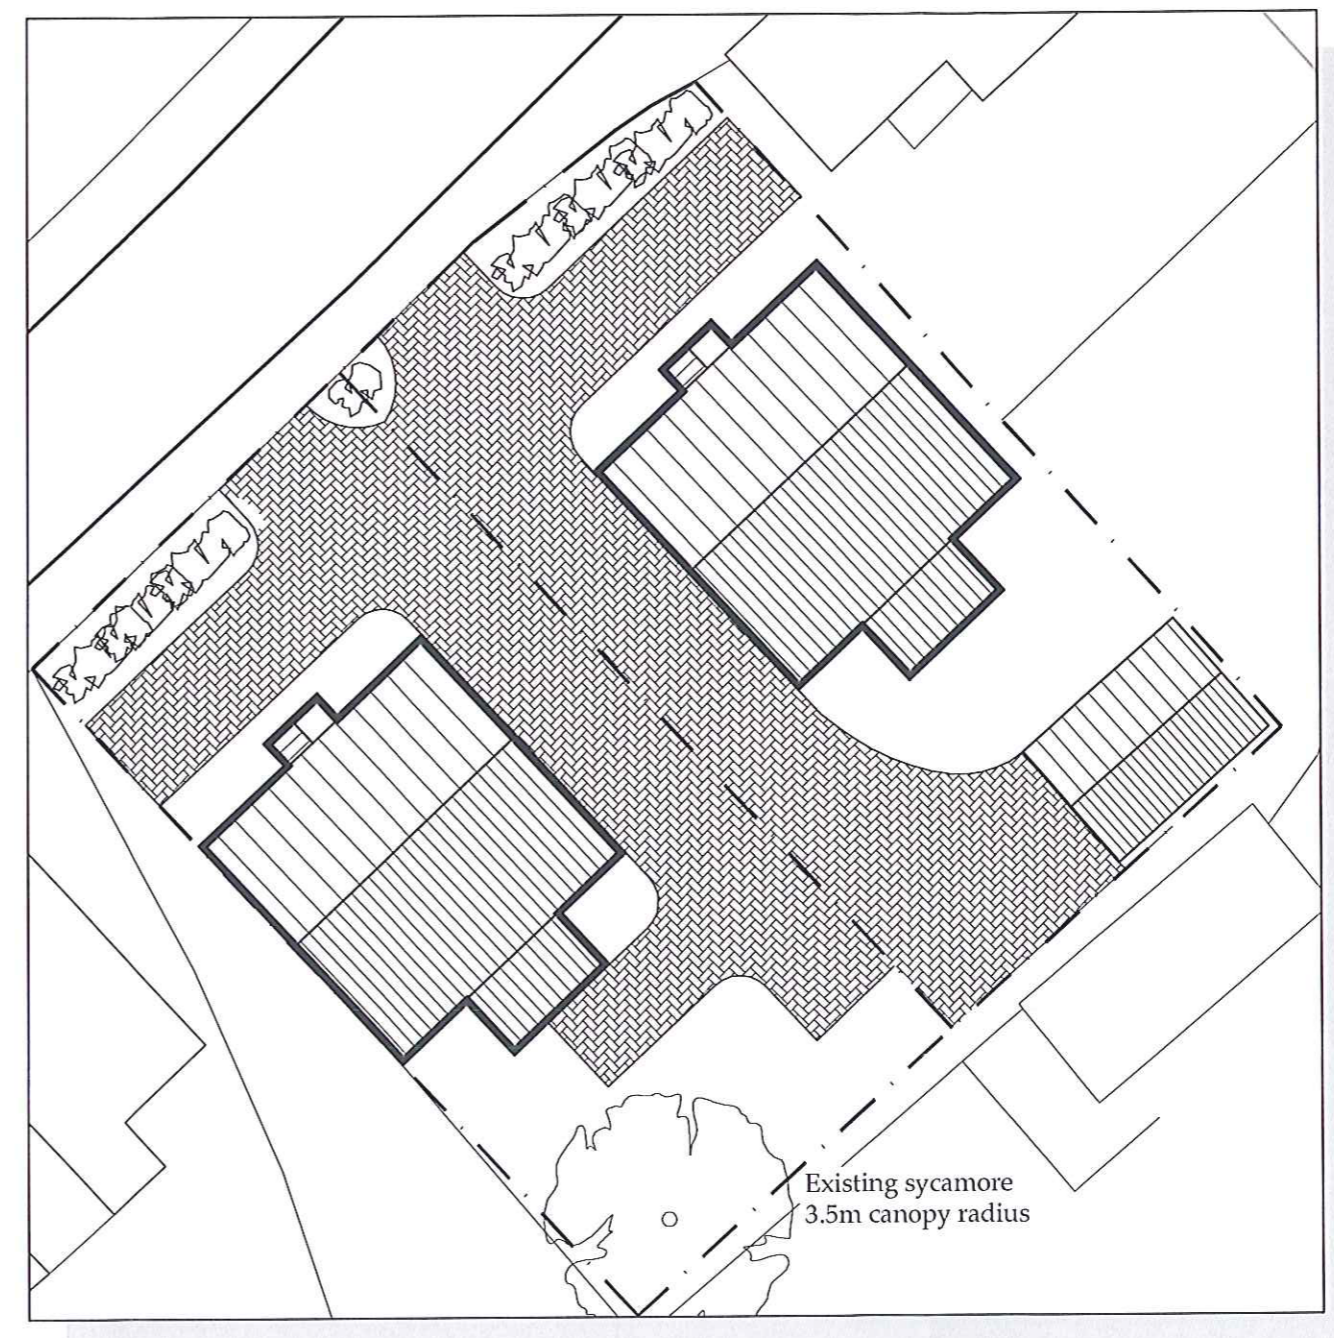

Site Block Plan
SCALE: 1:200

b h d partnership
Airy Hill Manor, Whitby, North Yorkshire, UK, YO21 1QB.

• DO NOT SCALE from this drawing. Only figured dimensions are to be taken from this drawing.
• The Contractor must verify all dimensions on site before commencing any work or shop drawings.
• The Contractor must report any discrepancies before commencing work. If this drawing exceeds the quantities taken in any way, the Technician is to be informed before work is initiated.
• Work within The Construction (Design and Management) Regulations 1994 is not to start until a Health & Safety Plan has been produced. This drawing is Copyright and must not be reproduced without consent of BHD Partnership Ltd

REV	DATE	BY	AMENDMENT	CHKD	APVD
C	07/03/12	nid	previous tree positions shown		
B	02/02/12	DC	Minor amendments	NID	
A	12/01/12	DC	Issue for approval	NID	

CLIENT: Mr R. Duck			
PROJECT: Land Adjacent Windsor Cottage, Sleights			
A3	DRN: D.Cairns	DATE: 12/01/12	
SCALE: As Shown	ISSUE: Preliminary		

DRAWING TITLE: Site Location & Block Plan	
DRAWING NR: D10151-01	REV: B