

Ref: SH/004



Description: Drawings of casement windows

Front View


Mr & Mrs Squires-Parkin

Sherwood House, The Square, Robin Hood's Bay

Proposed timber rebated casement windows to dormers

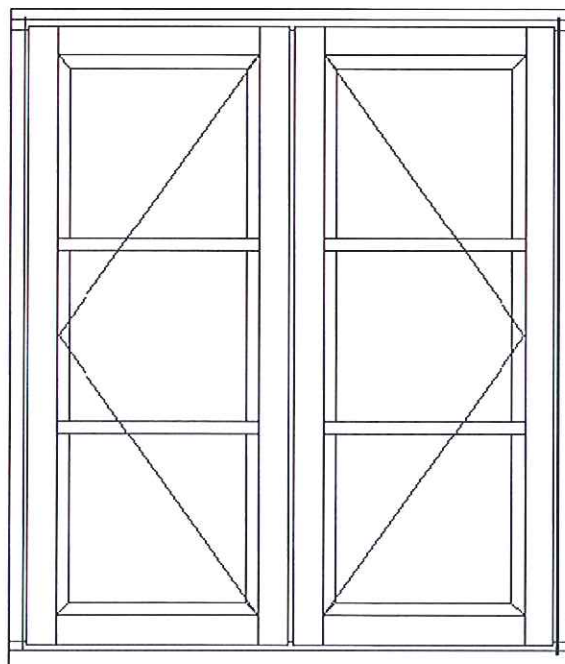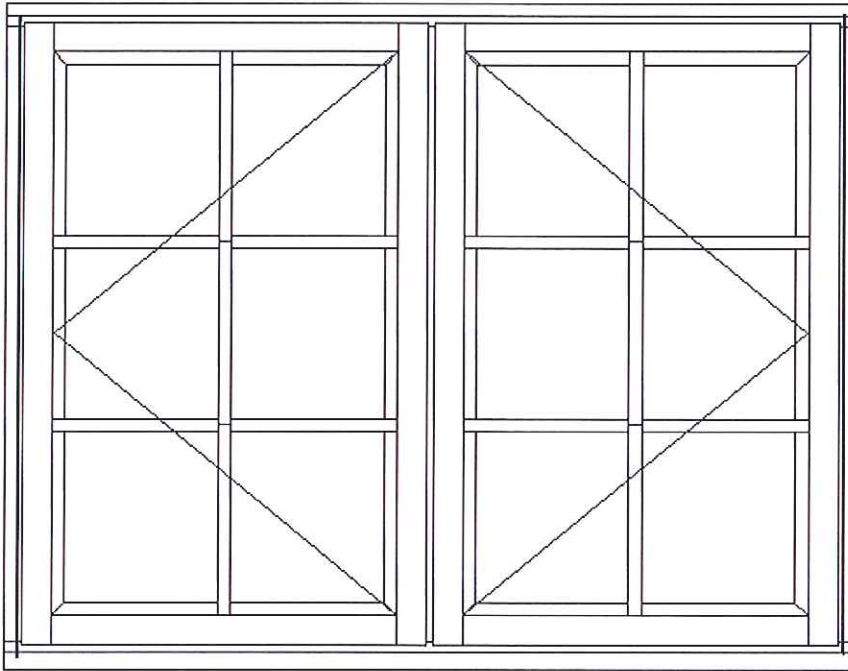


Vertical Section

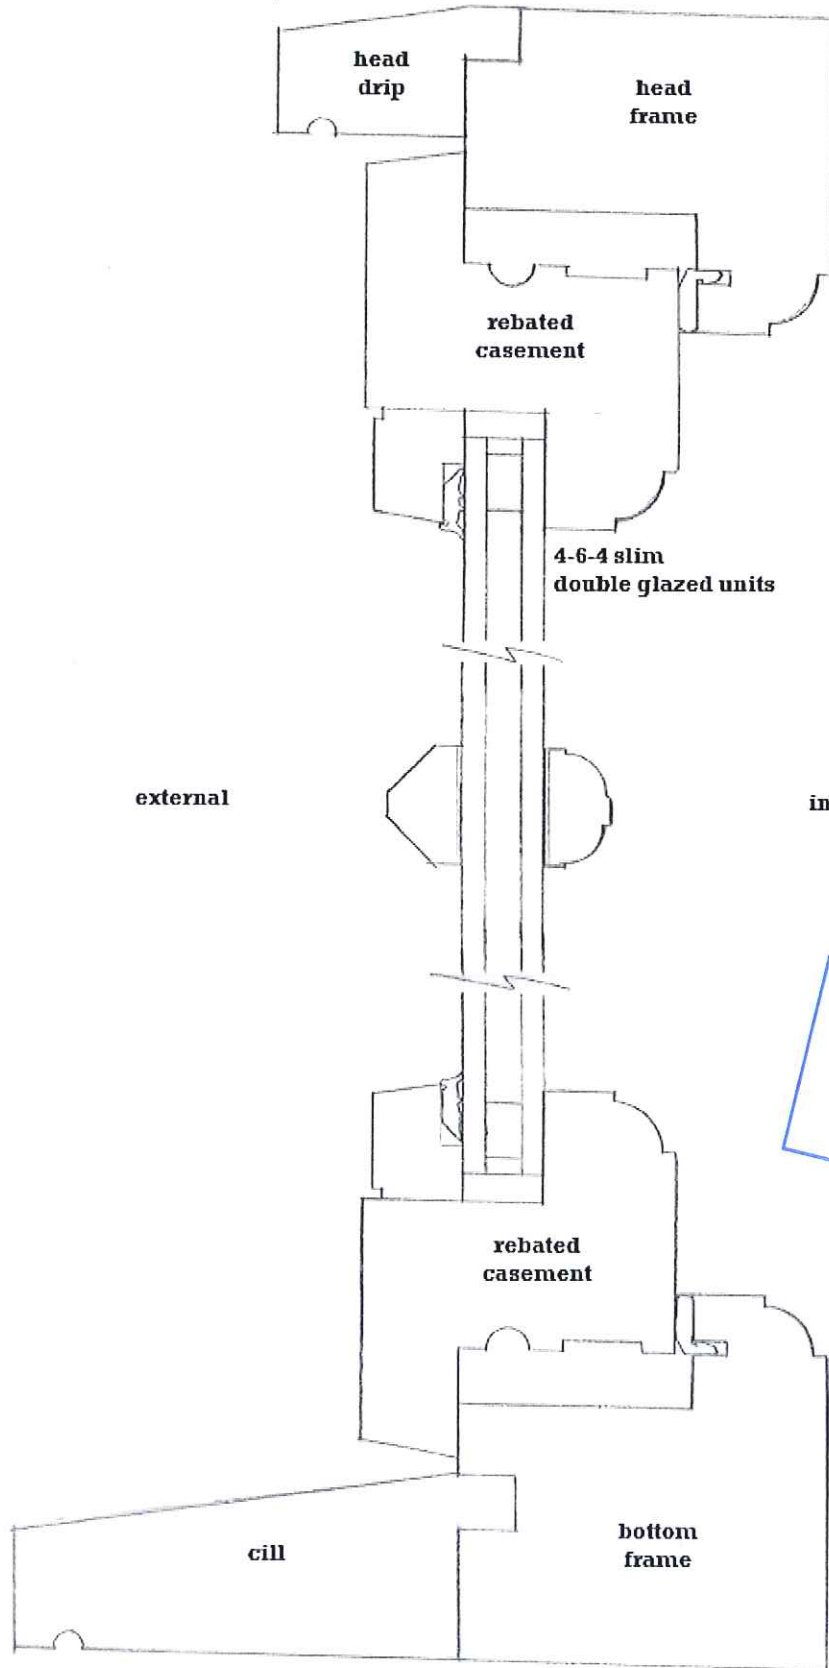

NYM/PA
13 FEB 2012

Horizontal Section

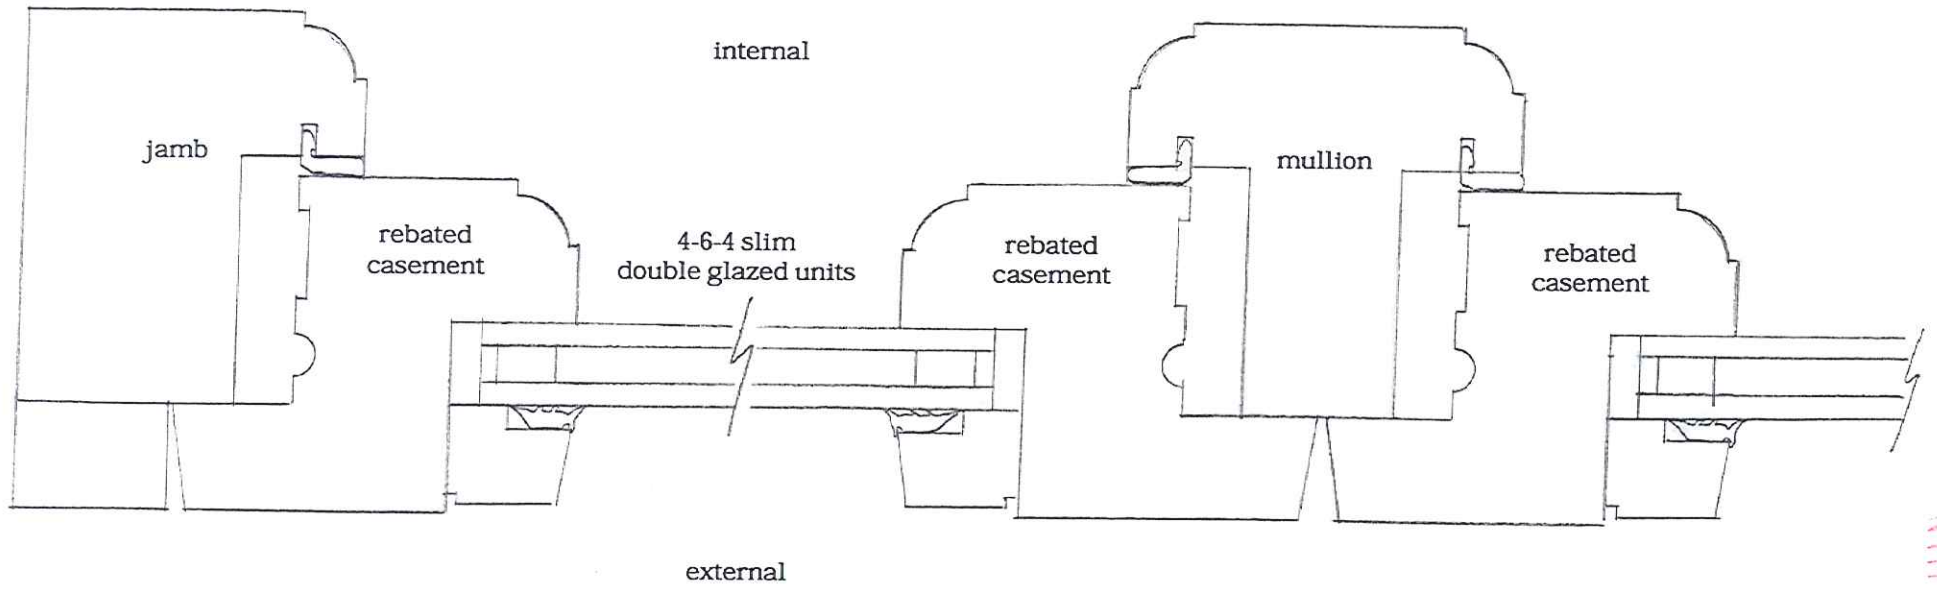

NYMADA
13 FEB 2012

NYMADA / 2012 / 0094 / FL 4