


Ref: SH/001

Description: Front elevation of Sherwood House identifying windows to be replaced

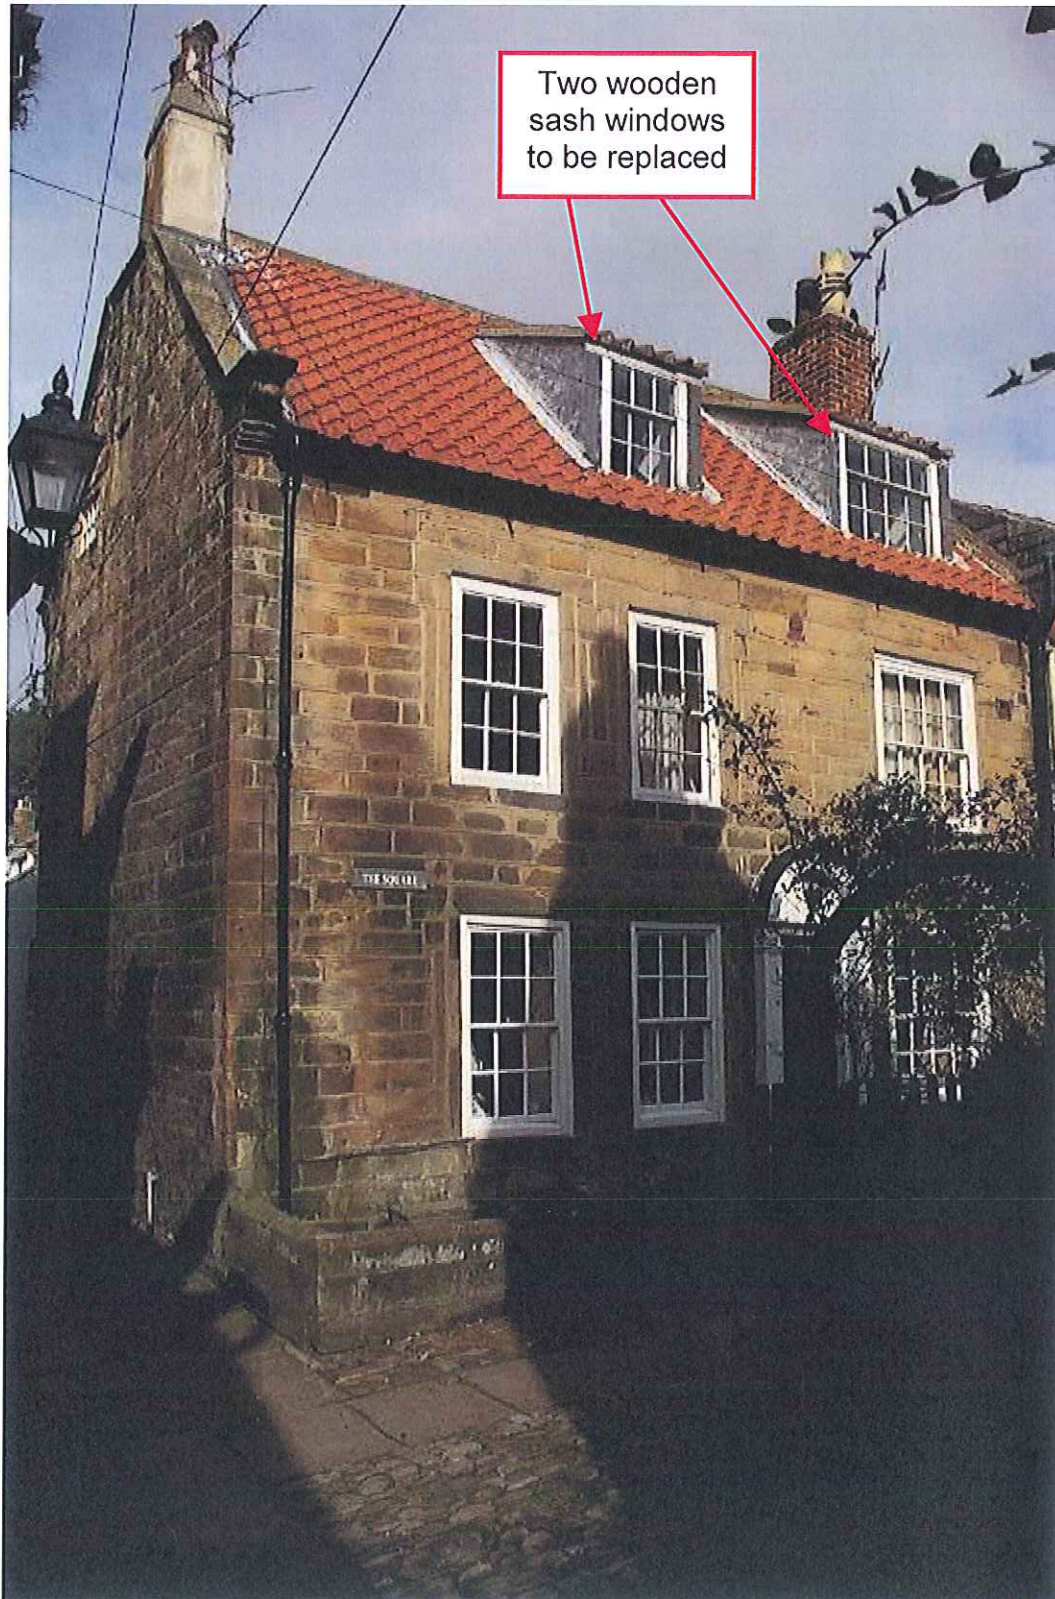

NYM NPA
13 FEB 2012