

Ref: SH/004



Description: Drawings of casement windows

## Front View


**Mr & Mrs Squires-Parkin**

Sherwood House, The Square, Robin Hood's Bay

Proposed timber rebated casement windows to dormers

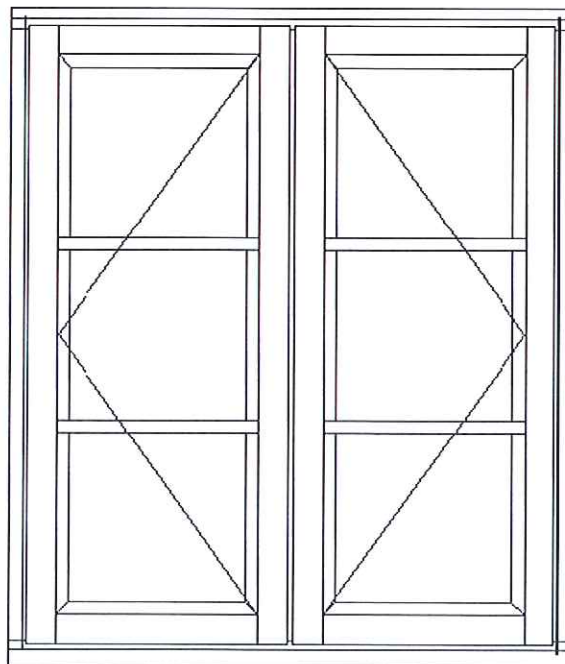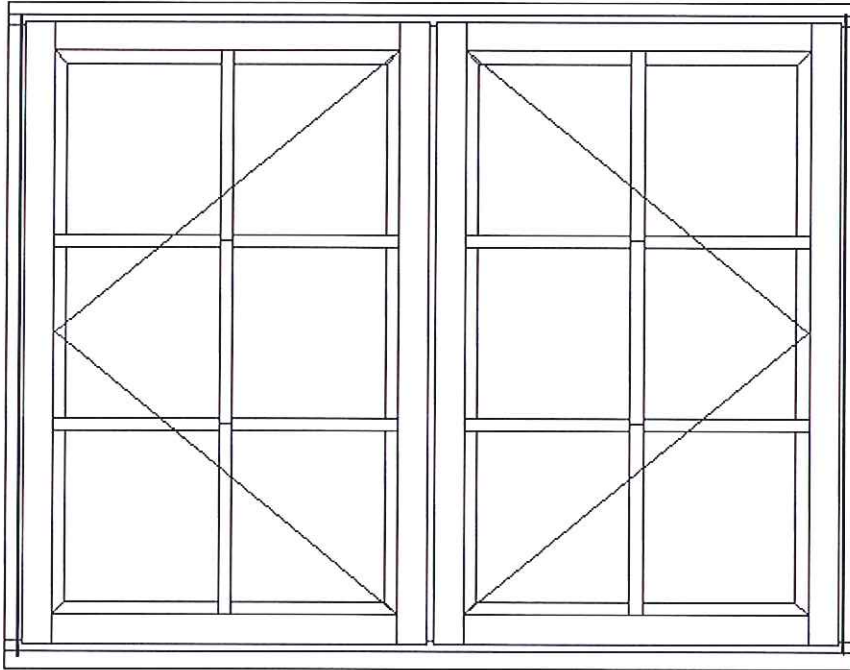


### Vertical Section

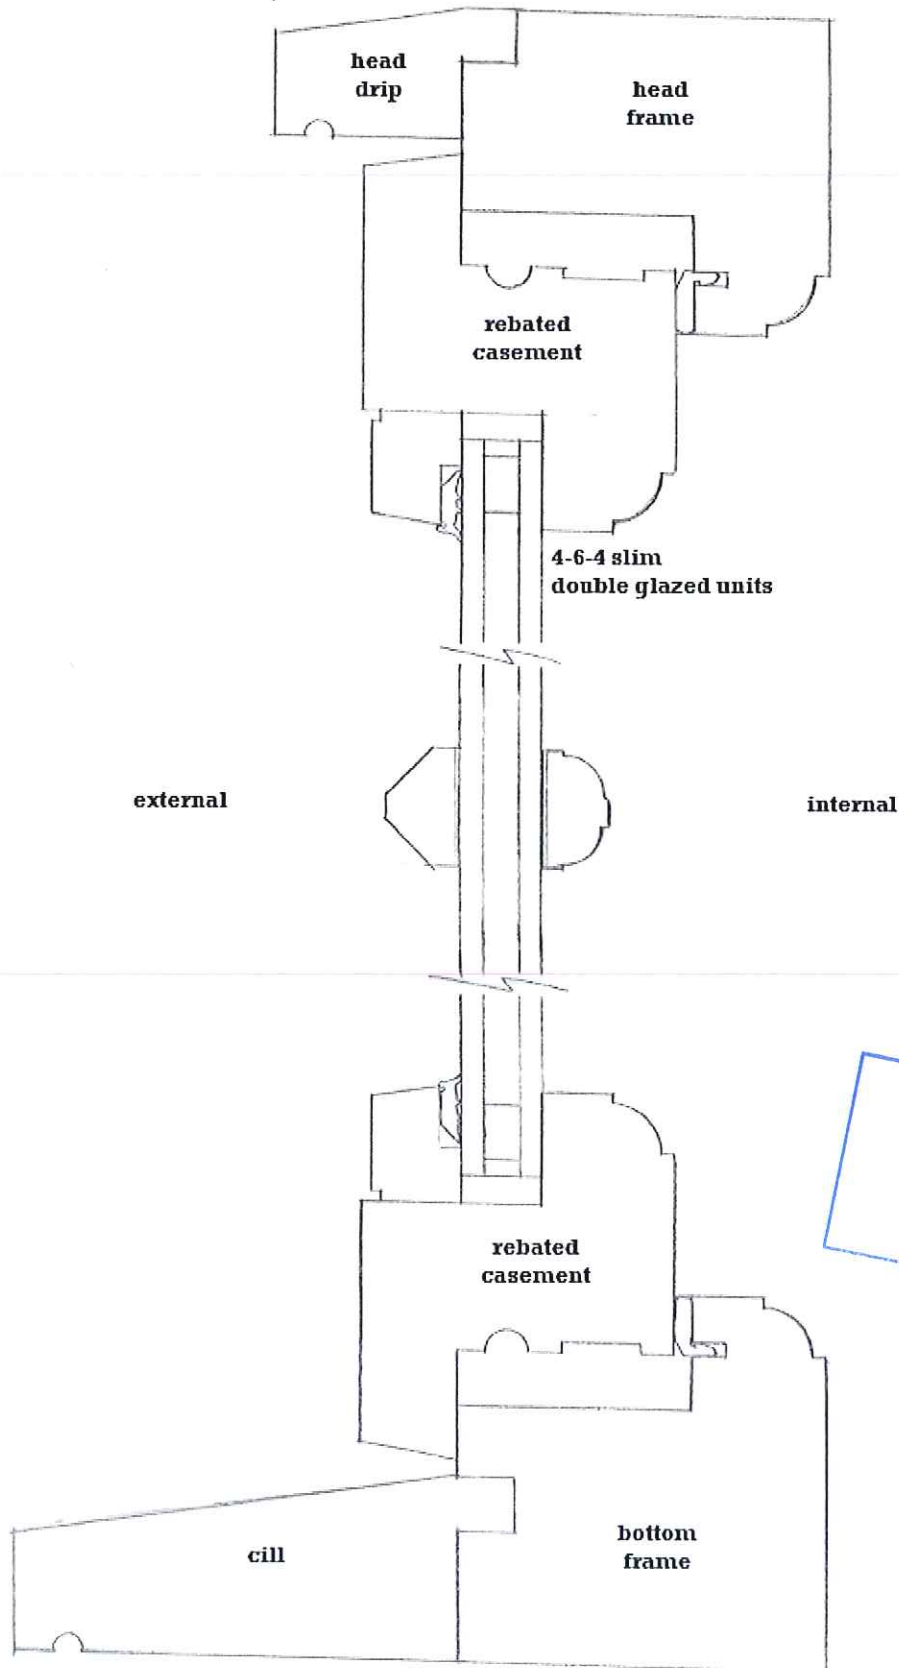

NYMNDP  
13 FEB 2012

# Horizontal Section

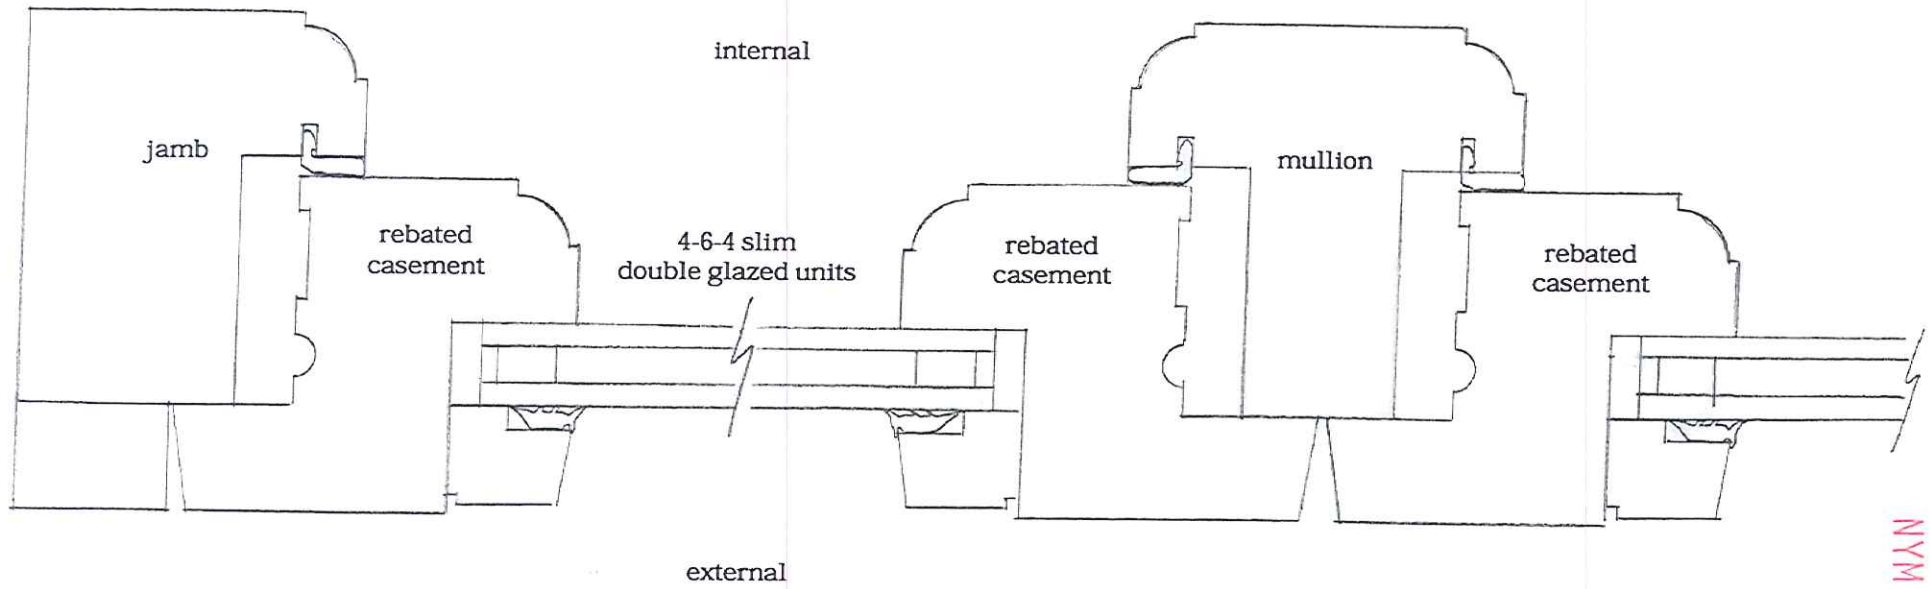

NYM/NP4  
13 FEB 2012

NYM / 2012 / 0 0 9 5 / L B