

NYM/NPA  
17 FEB 2012

Farm

School House Farm


Egton Church of England  
Primary School

Spring

Trough

Moorwind


-	15/02/12	Original drawing	JB	JB
Rev	Date	Revision Description	Drawn By	Approved By
<b>ADG architects</b> <small>3 Victoria Road Darlington County Durham DL1 1SA</small>				
Client				
York Diocesan Board of Education Egton C of E Primary School				
Project Information				
Proposed Rooflights into Mezzanine Floor				
Drawing Title				
Existing Block Plan				
A1 Scale		A3 Scale		Do Not Scale
1:200				
Job Number		Drawing Number		Rev
C.12.08		(9-) 2		-
Drawing Issue				
PLANNING				
© Copyright 2008 ADG Architects LLP				

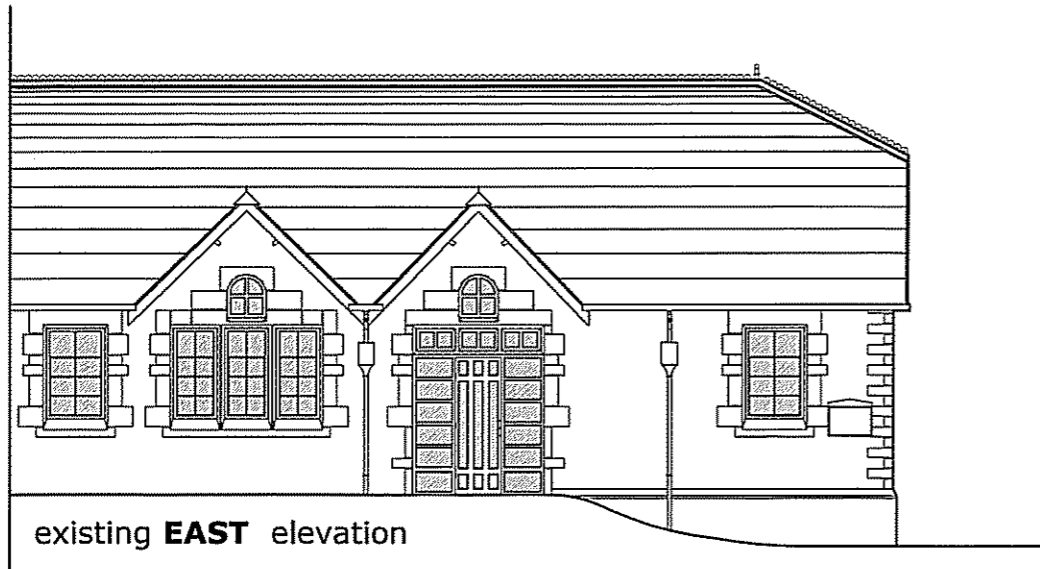

existing **EAST** elevation



existing **WEST** elevation

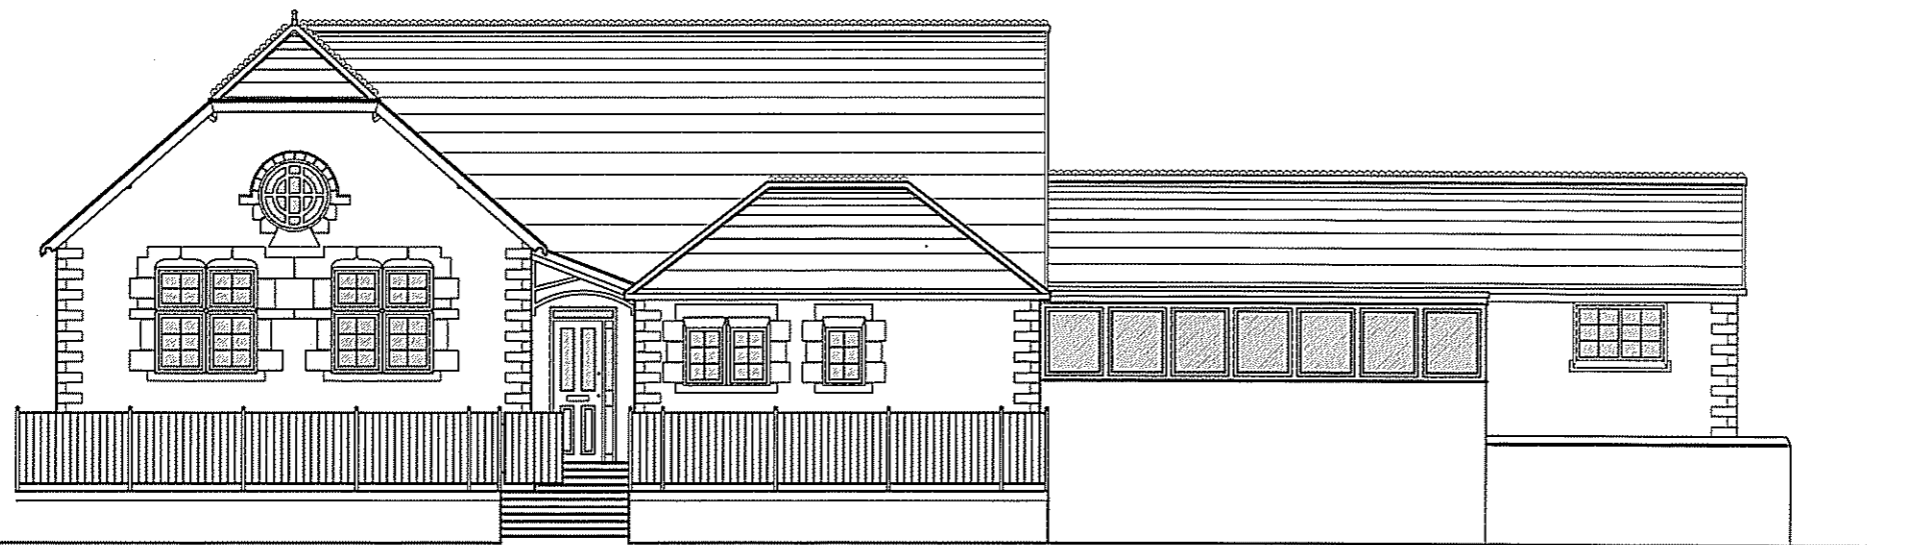

existing **NORTH** elevation


NYMNP  
17 FEB 2012

- 16/02/12 Original drawing		DW	JB
Rev	Date	Revision Description	
		Client	
		York Diocesan Board of Education Egton C of E Primary School	
		Project Information	
		Proposed Rooflights Into Mezzanine Floor	
		Drawing Title	
		Existing Elevations	
A1 Scale	A3 Scale	Do Not Scale	
1:50	1:100		
Job Number	Drawing Number	Rev	
C.12.08	(21) 1	-	
Drawing Issue			
PLANNING			
© Copyright 2008 ADG Architects LLP			


ADG architects

NYM / 2012 / 0103 / FL

NYM/MPA  
17 FEB 2012

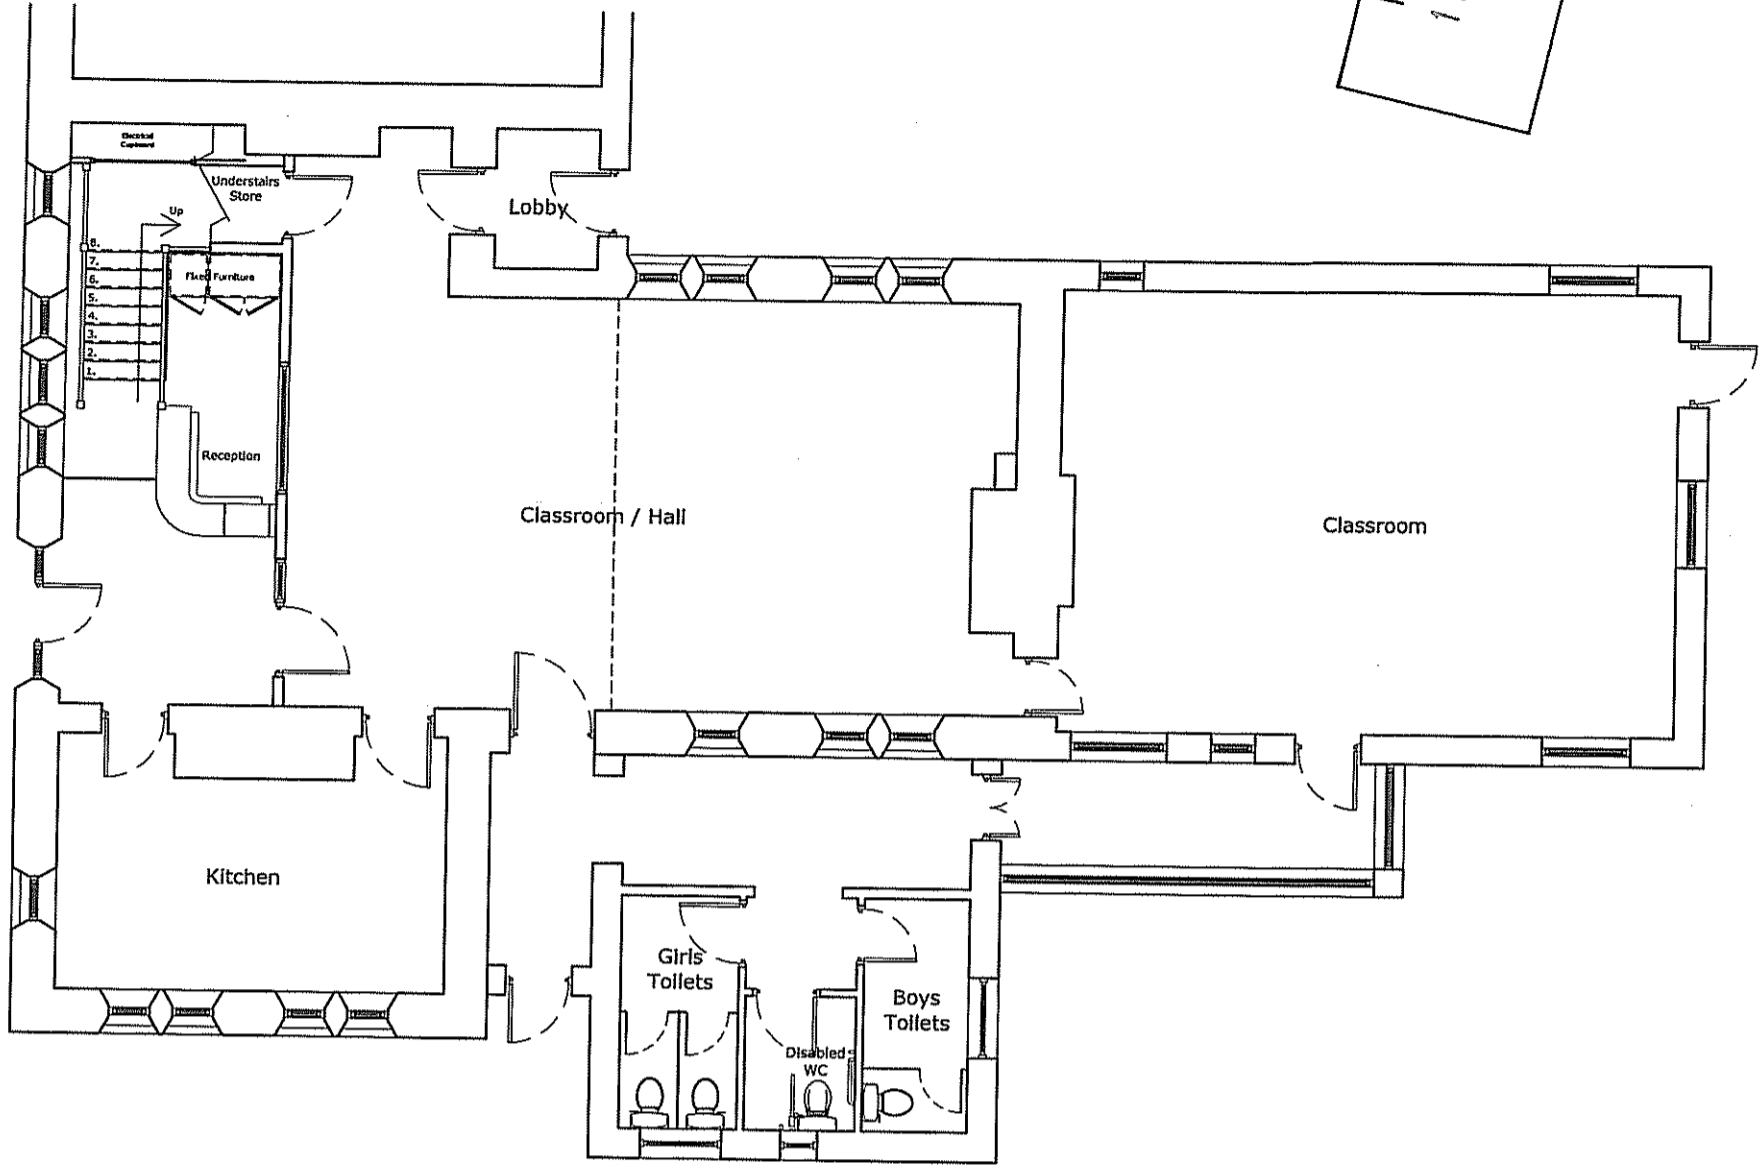


existing **GROUND FLOOR** layout

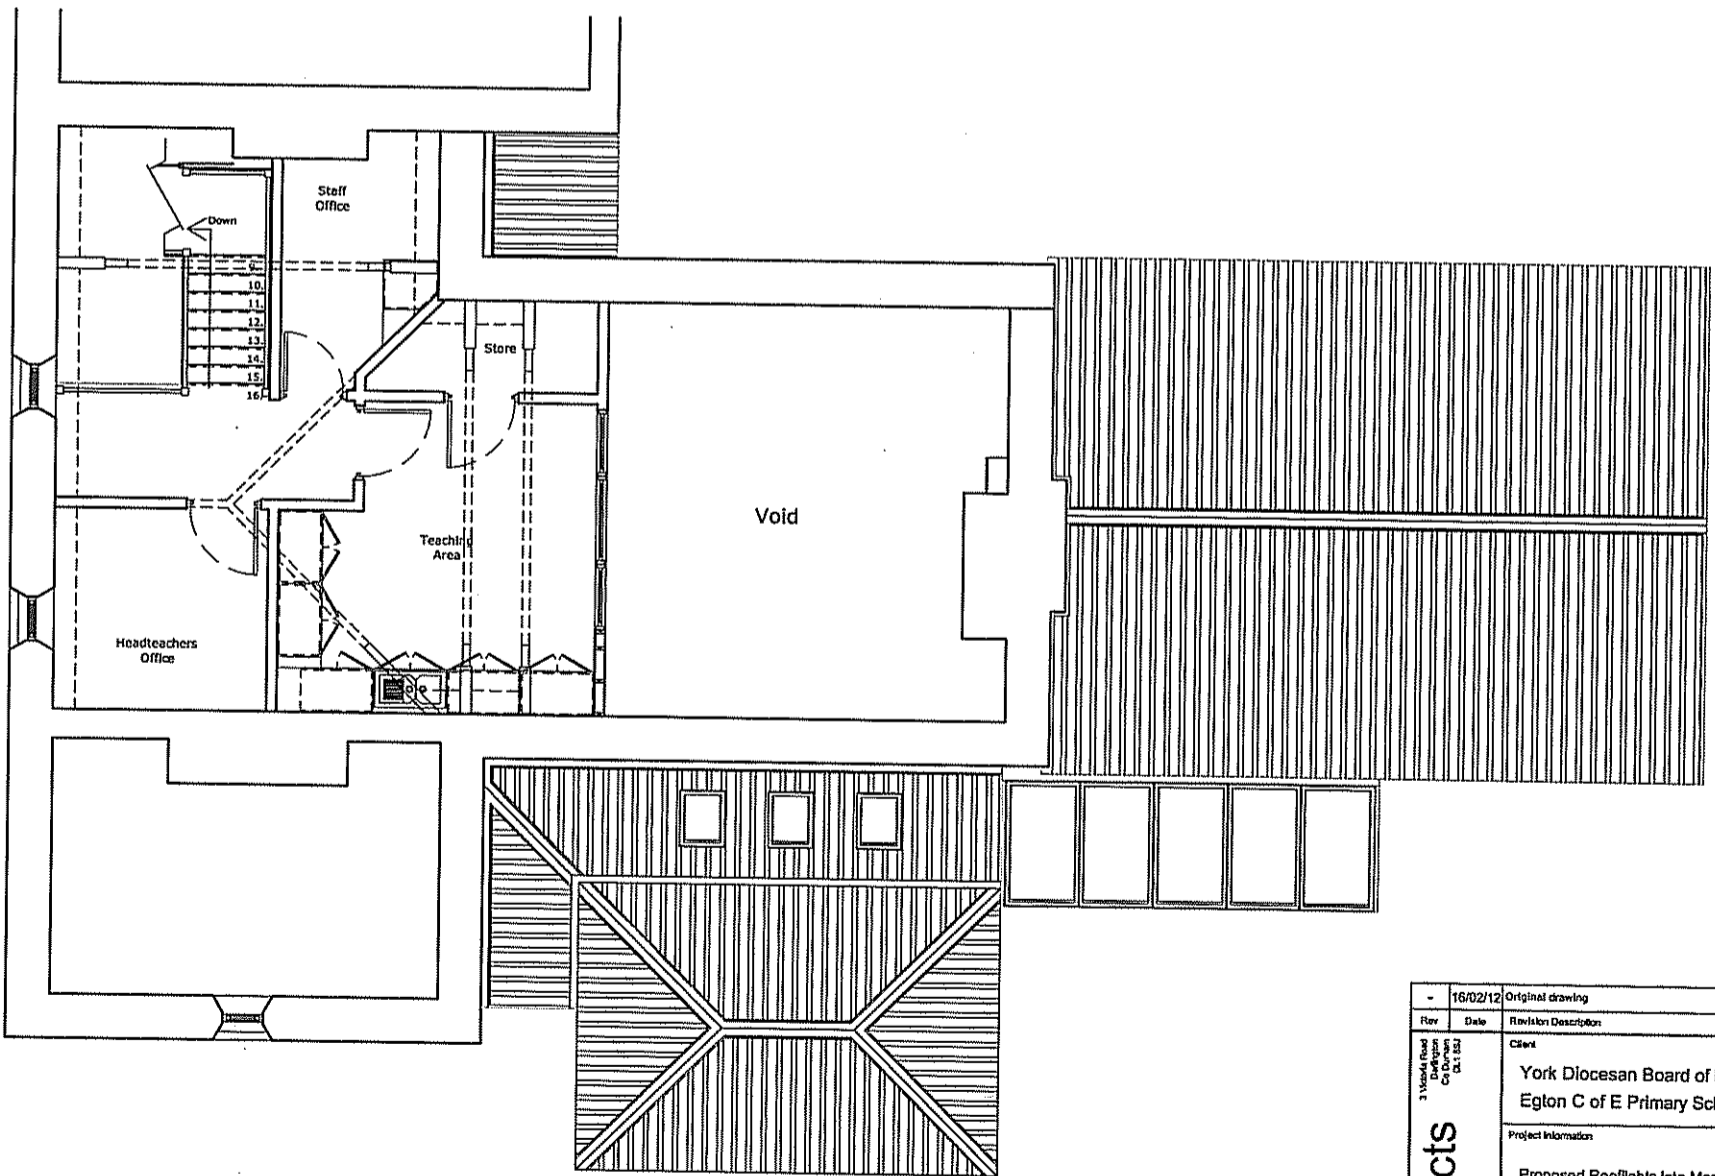

existing **FIRST FLOOR** layout


<b>ADG</b> architects	16/02/12	Original drawing	DW	JB
	Rev	Date	Revision/Description	Drawn By
	Client			
	York Diocesan Board of Education Egton C of E Primary School			
	Project Information			
	Proposed Rooflights Into Mezzanine Floor			
	Drawing Title			
	Existing Ground and First Floor Layout			
	A1 Scale	A3 Scale	Do Not Scale	
	1:50	1:100		
Job Number	Drawing Number	Rev		
C.12.08	(00) 1	-		
Drawing Issue				
PLANNING				
© Copyright 2008 ADG Architects LLP				

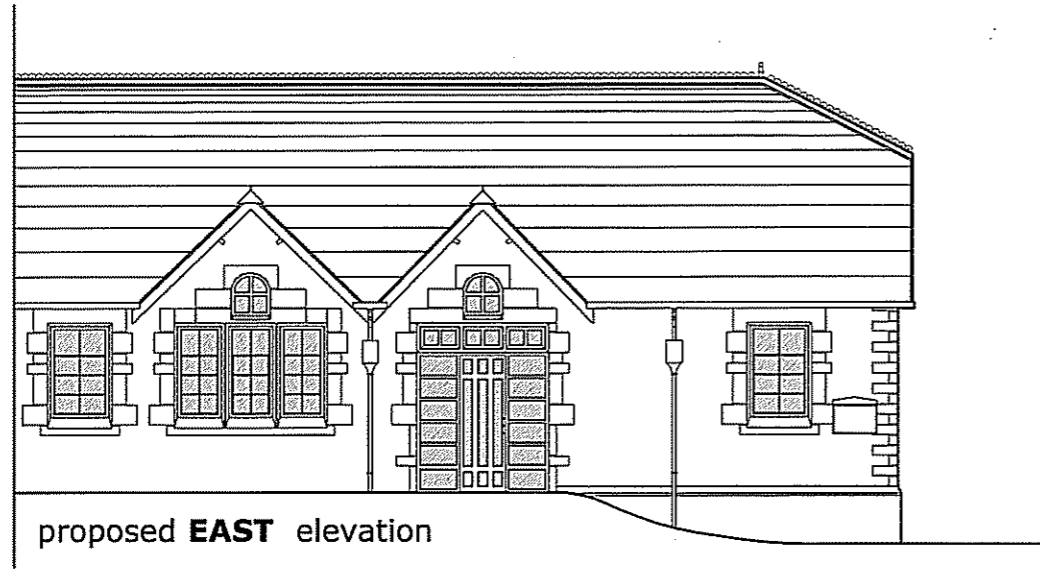

proposed **EAST** elevation



proposed **WEST** elevation

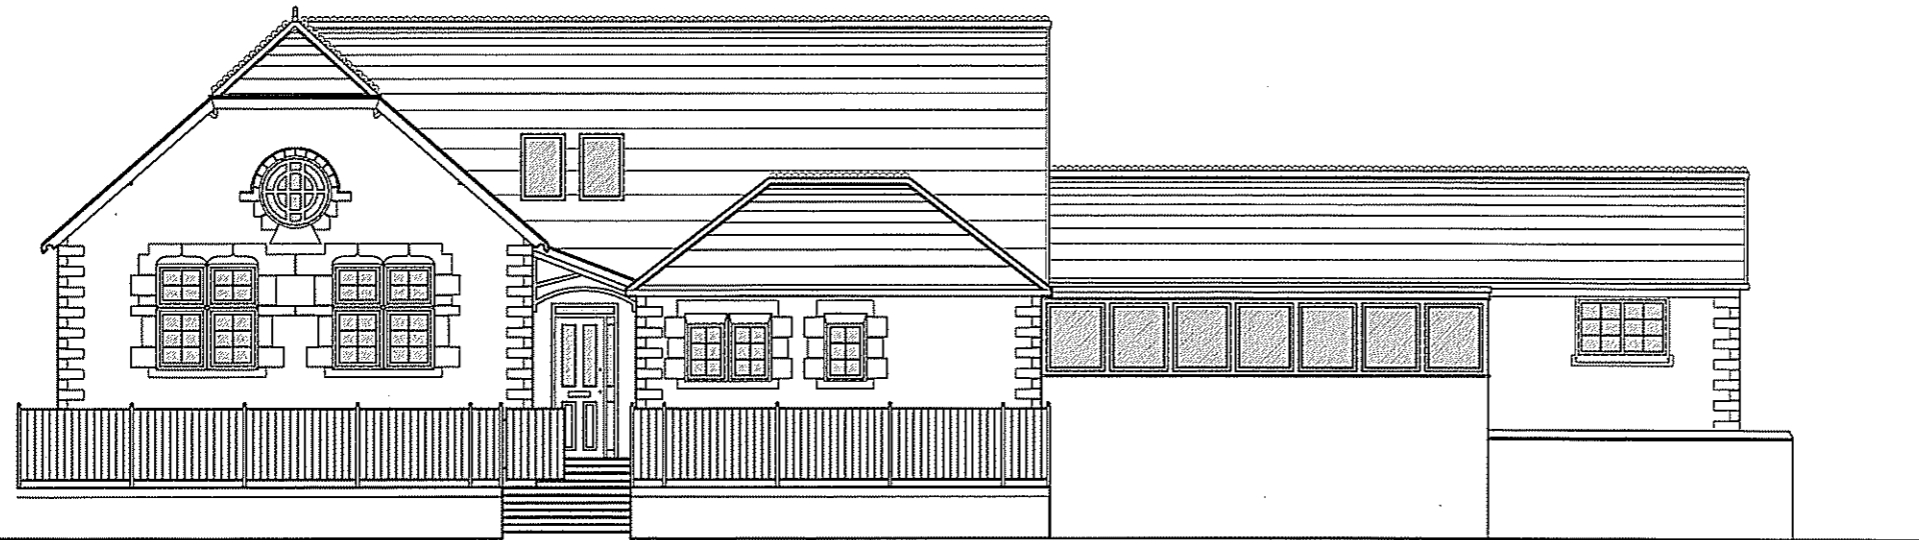

proposed **NORTH** elevation


NYM/NPA  
17 FEB 2012

16/02/12	Original drawing	DW	JB
Rev	Date	Revision Description	Rev
<b>Client</b> York Diocesan Board of Education Egton C of E Primary School			
<b>Project Information</b> Proposed Rooflights Into Mezzanine Floor			
<b>Drawing Title</b> Proposed Elevations			
A1 Scale 1:50	A3 Scale 1:100	Do Not Scale	
Job Number C.12.08	Drawing Number (21) 2	Rev -	
<b>Drawing Issue</b> PLANNING			
© Copyright 2008 ADG Architects LLP			


ADG architects

NYM / 2012 / 0103 / FL

NYM/104  
17 FEB 2012

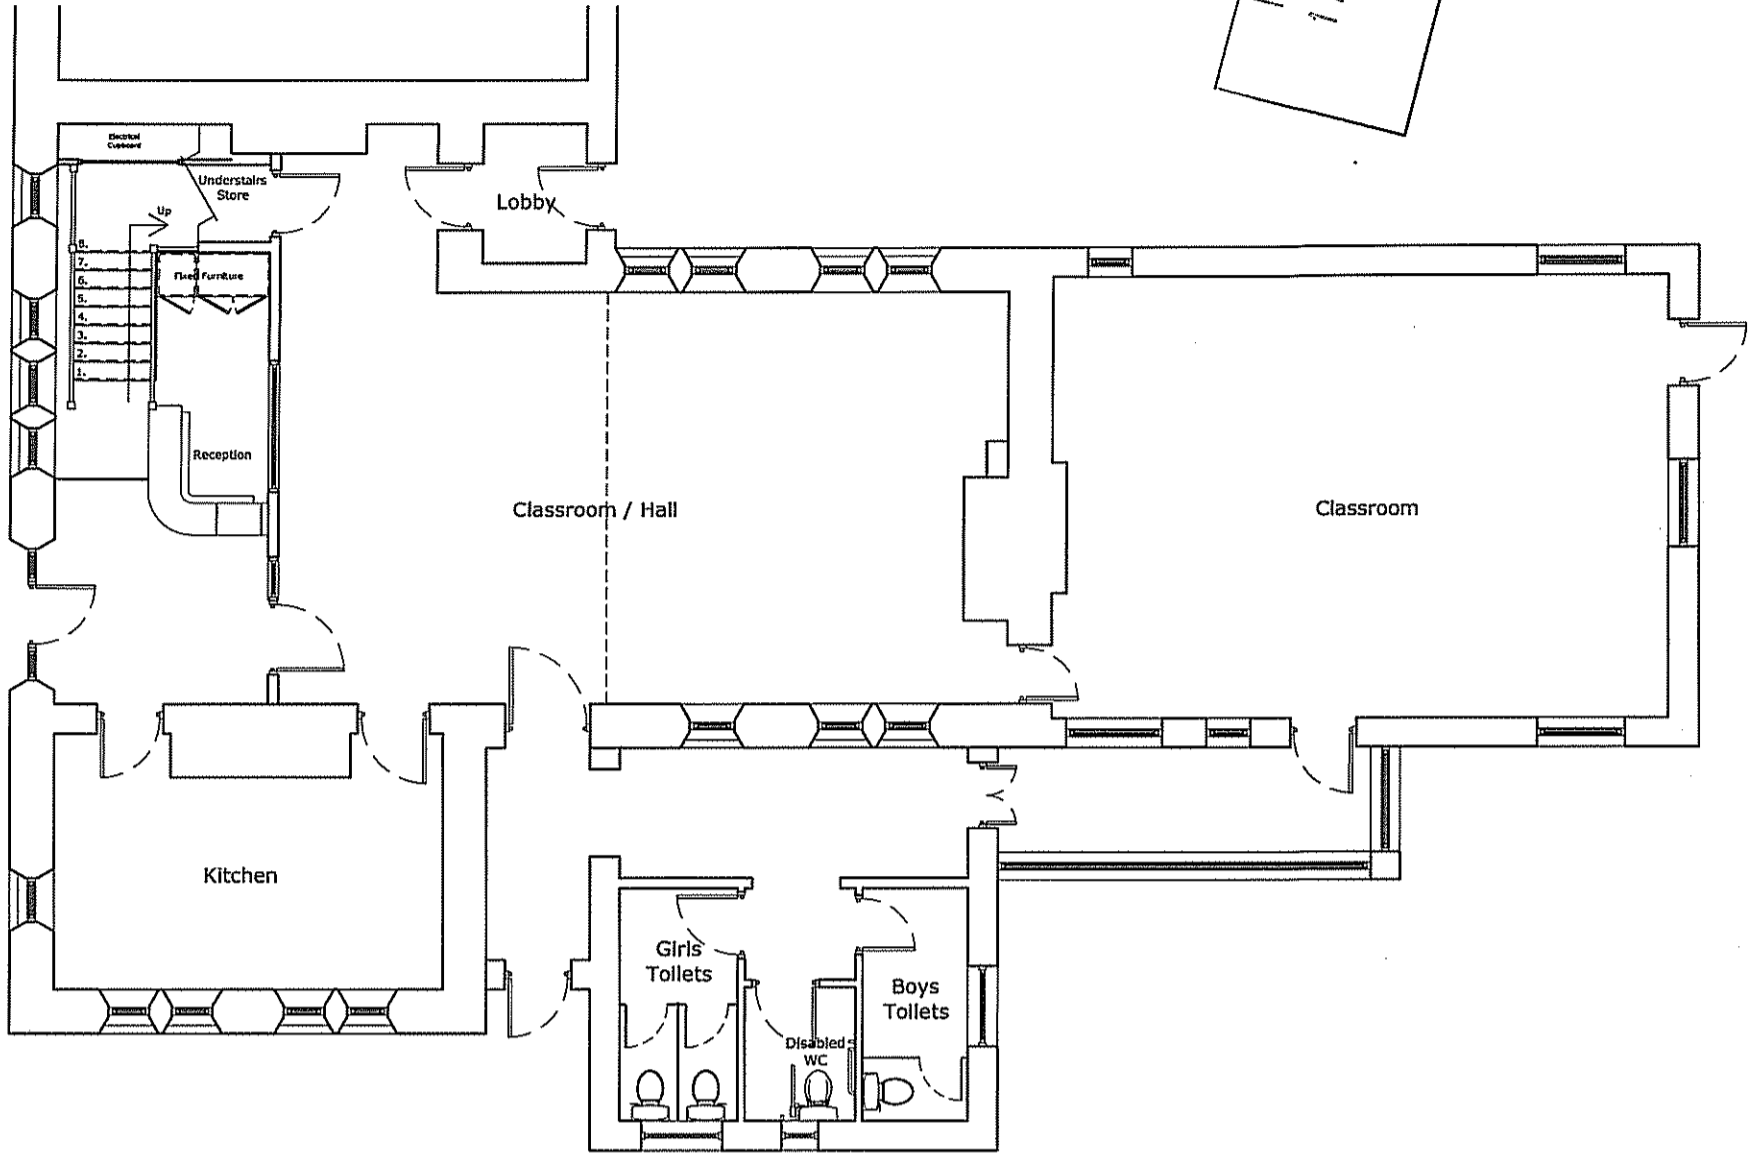

proposed **GROUND FLOOR** layout

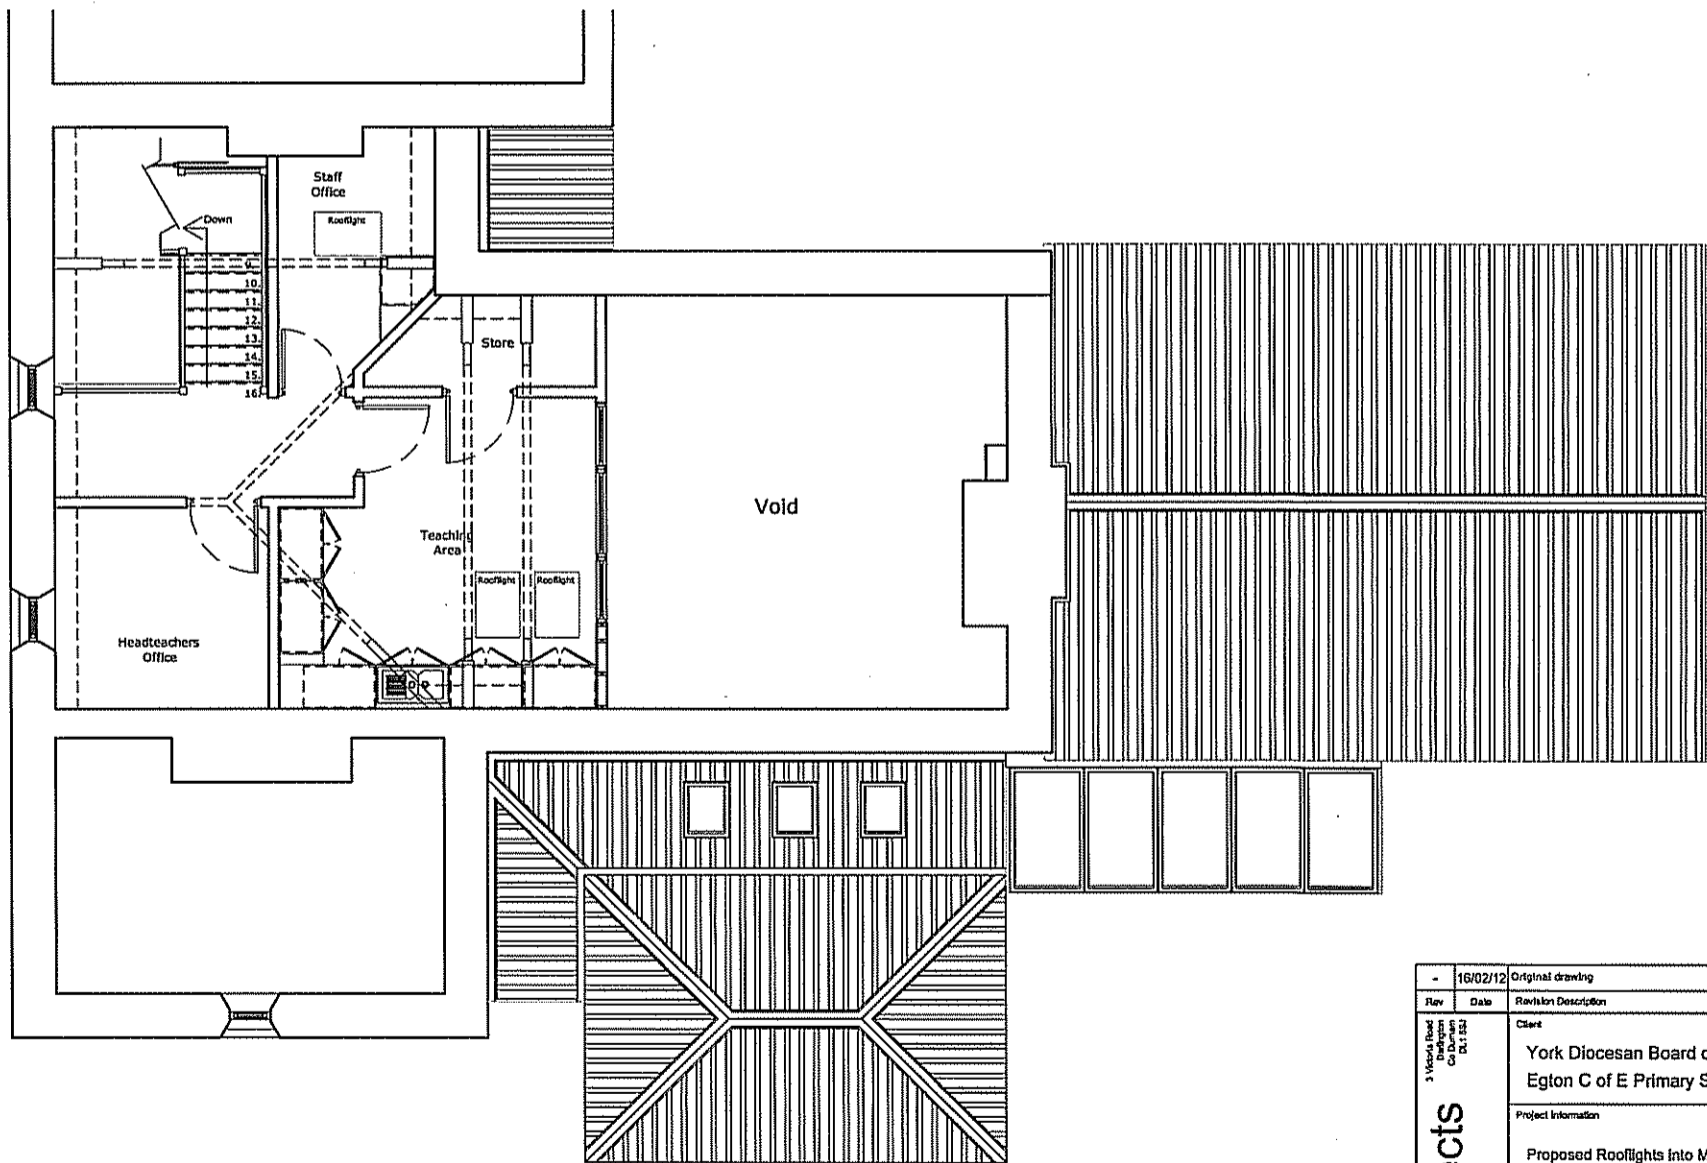

proposed **FIRST FLOOR** layout

Rev	Date	Revision Description	Drawn	Checked
-	16/02/12	Original drawing	DW	JB
<b>ADG architects</b> 3 Victoria Road Brighton BN1 1BQ				
<b>Client</b> York Diocesan Board of Education Egton C of E Primary School				
<b>Project Information</b> Proposed Rooflights into Mozzanino Floor				
<b>Drawing Title</b> Proposed Ground and First Floor Layout				
<b>A1 Scale</b> 1:50		<b>A3 Scale</b> 1:100		<b>Do Not Scale</b>
<b>Job Number</b> C.12.08		<b>Drawing Number</b> (00) 2		<b>Rev</b> -
<b>Drawing Issue</b> PLANNING				
© Copyright 2008 ADG Architects LLP				