



NYMNP
17 FEB 2012

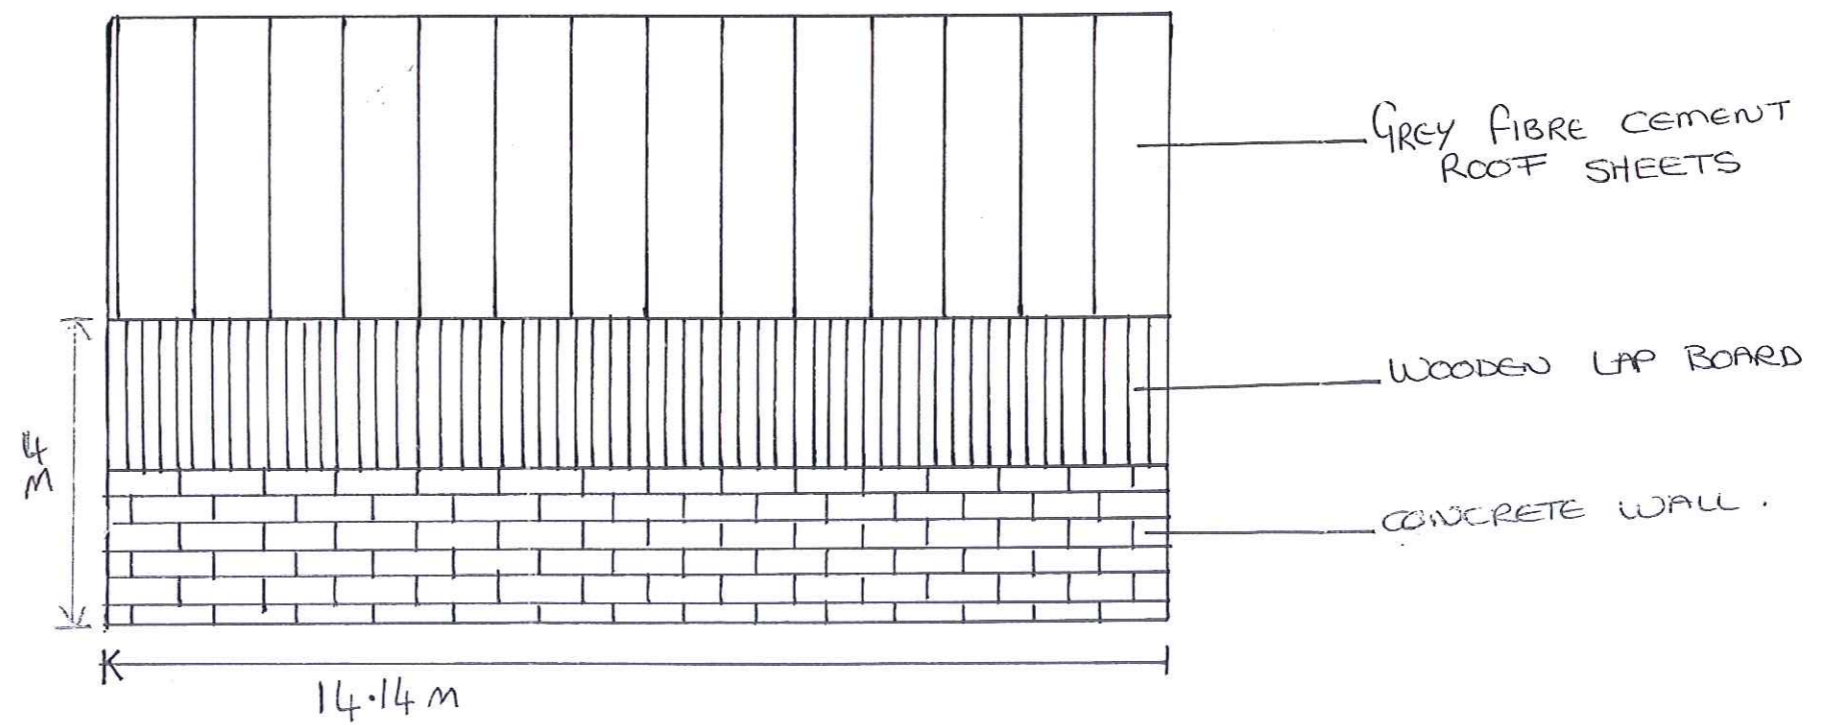


EAST VIEW SCALE 1:100

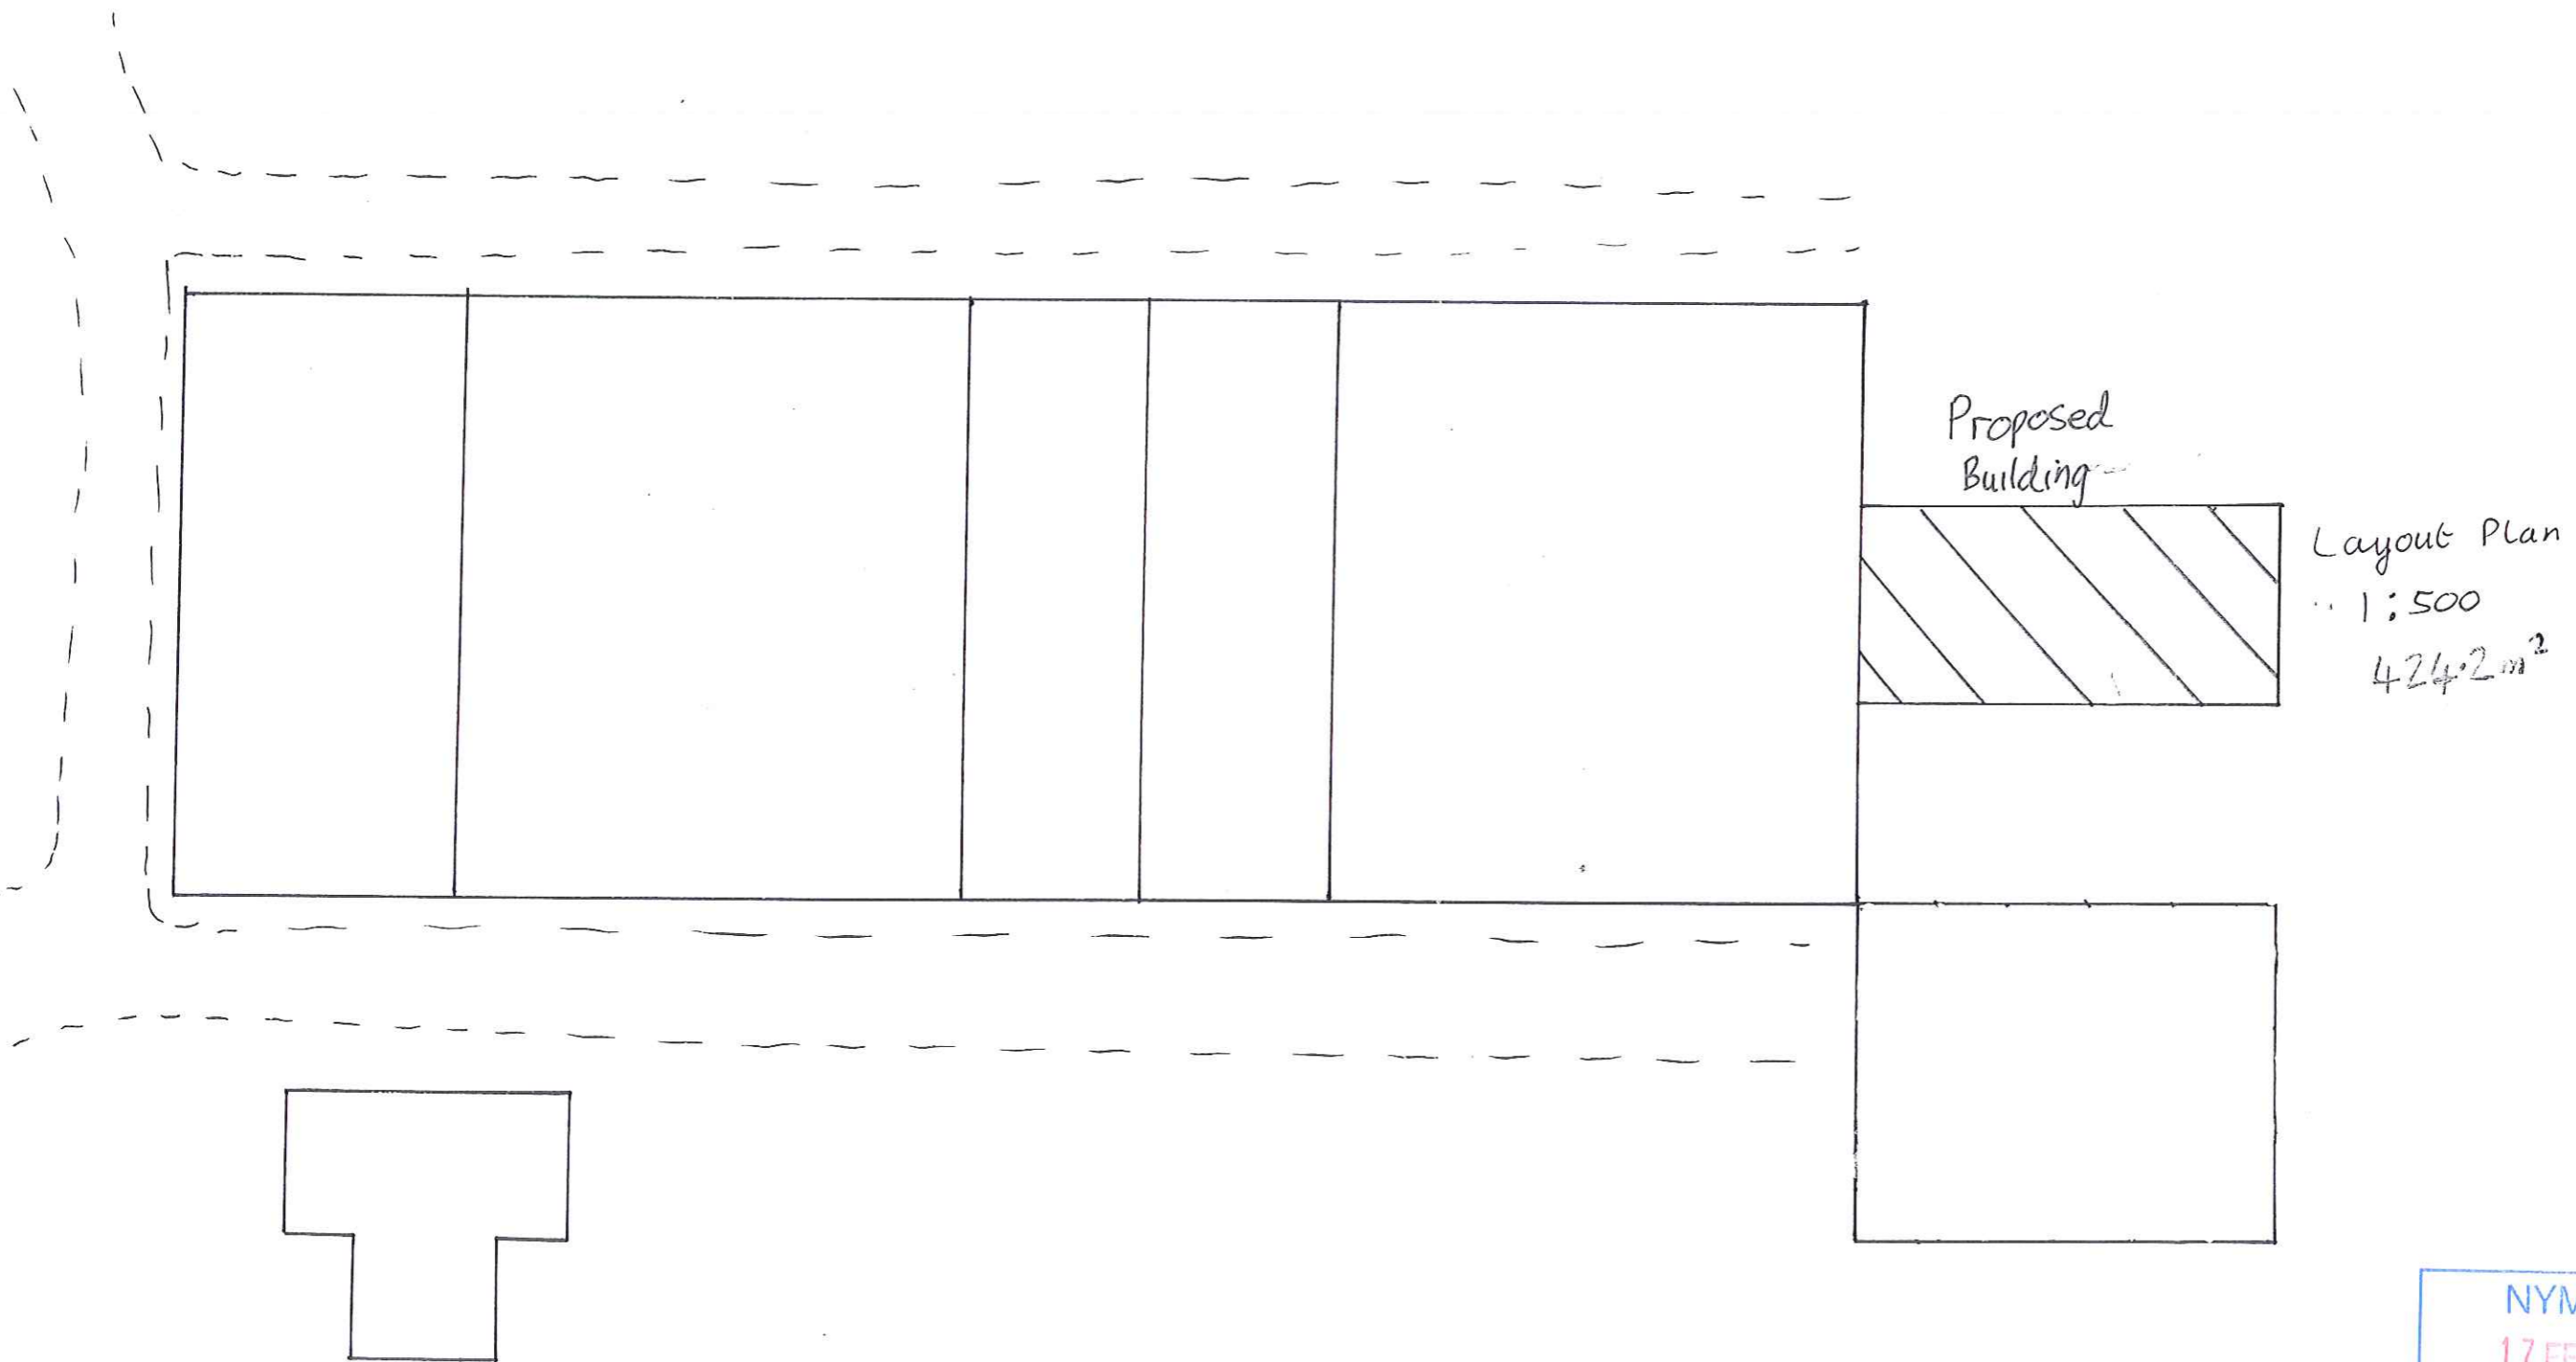


Proposed Building

Layout Plan
1:500
424.2 m²

NYMNPA
17 FEB 2012

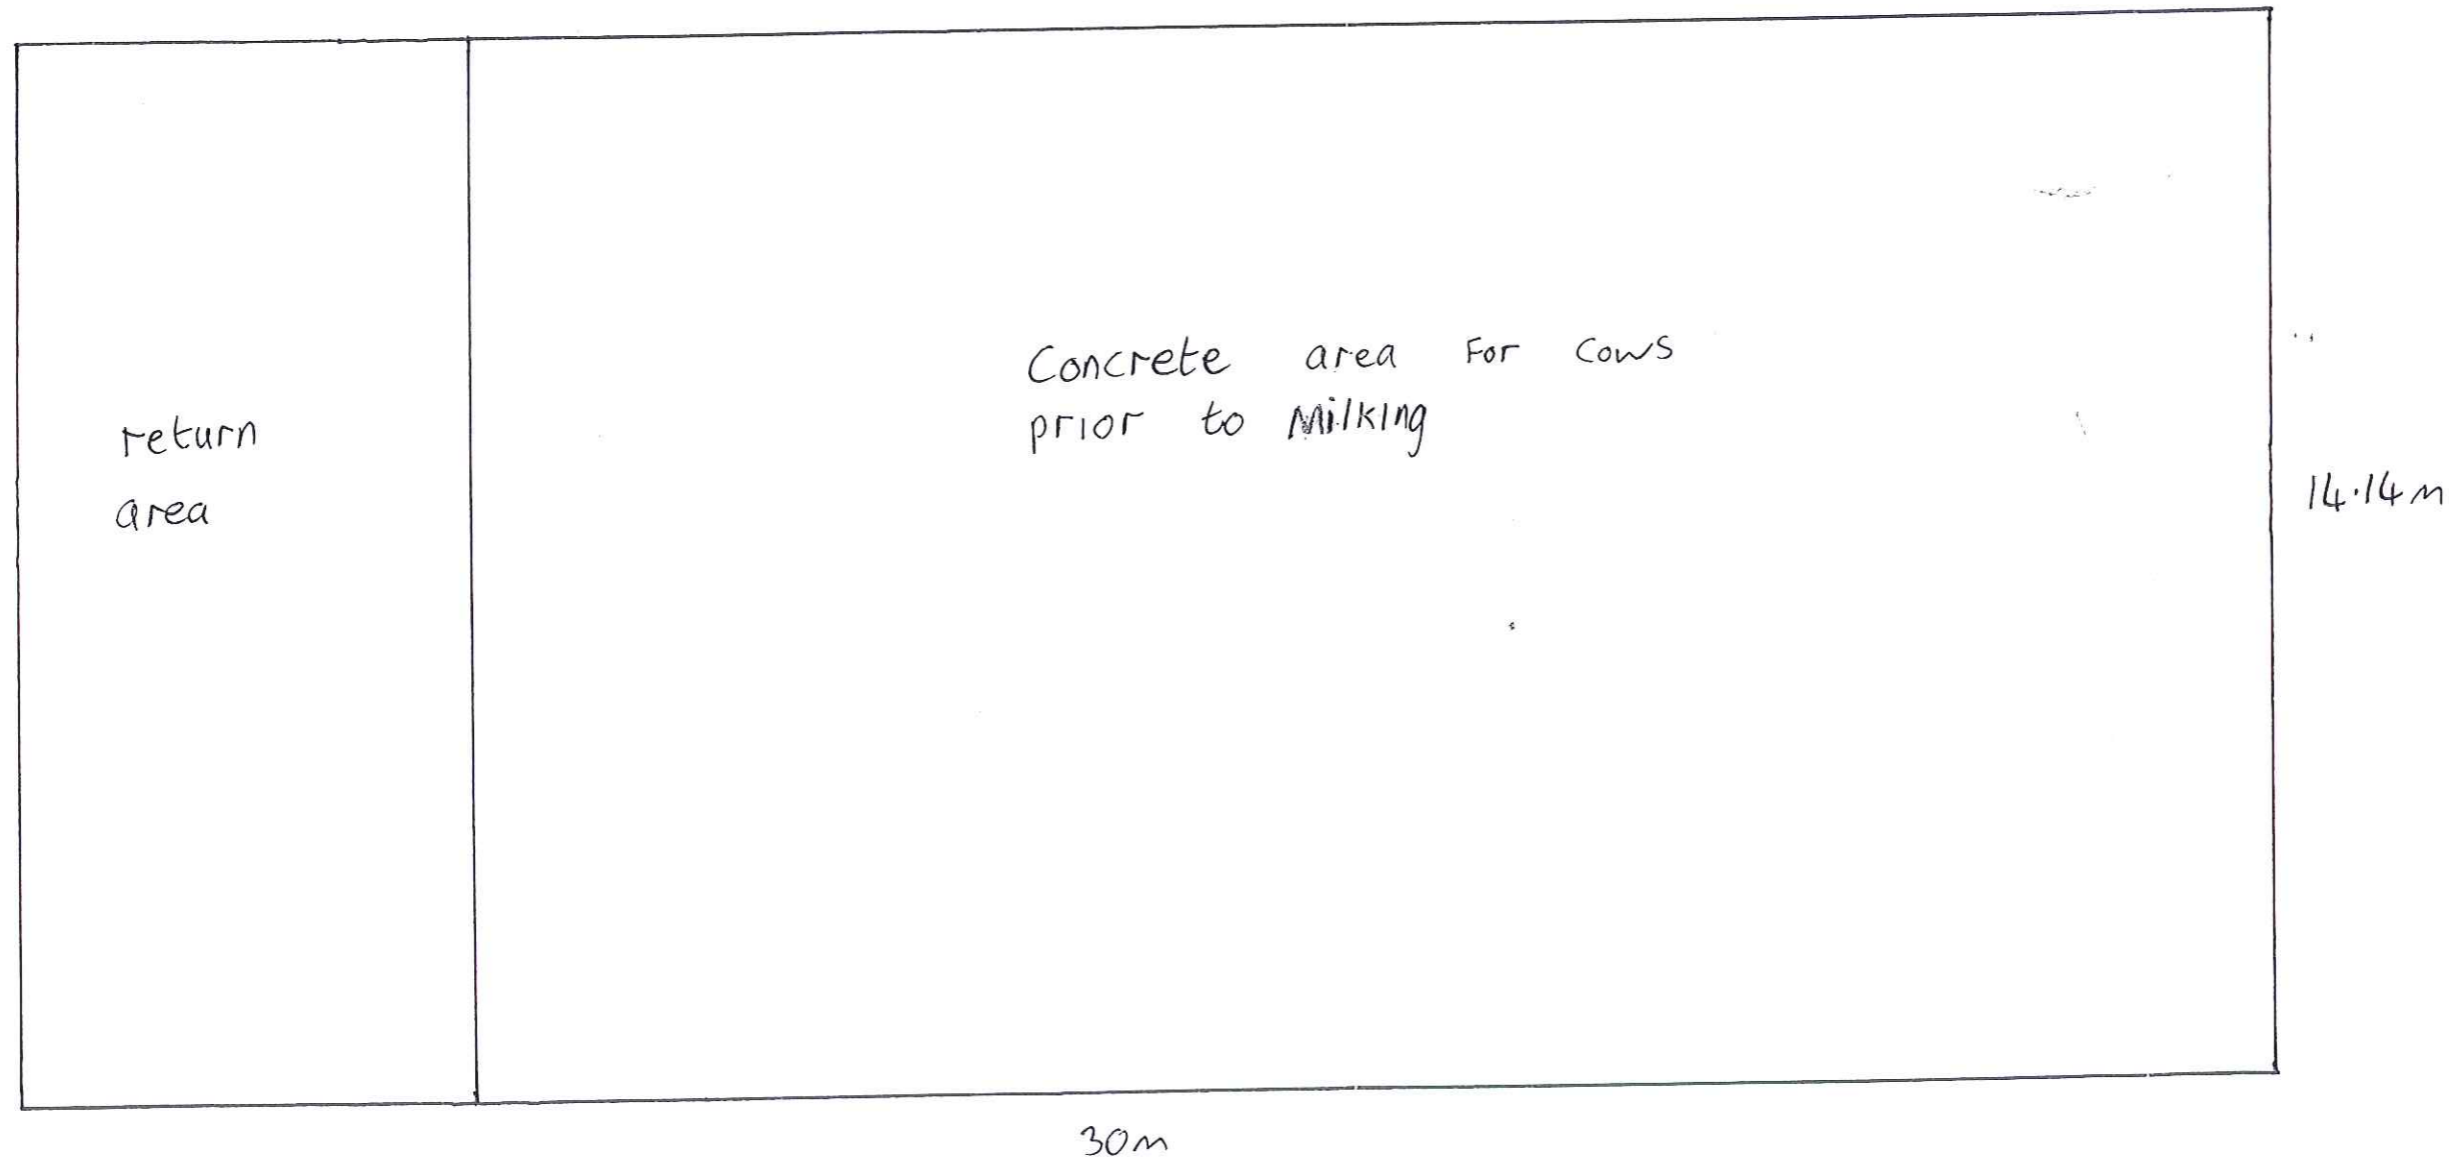

NYMNPA
17 FEB 2012

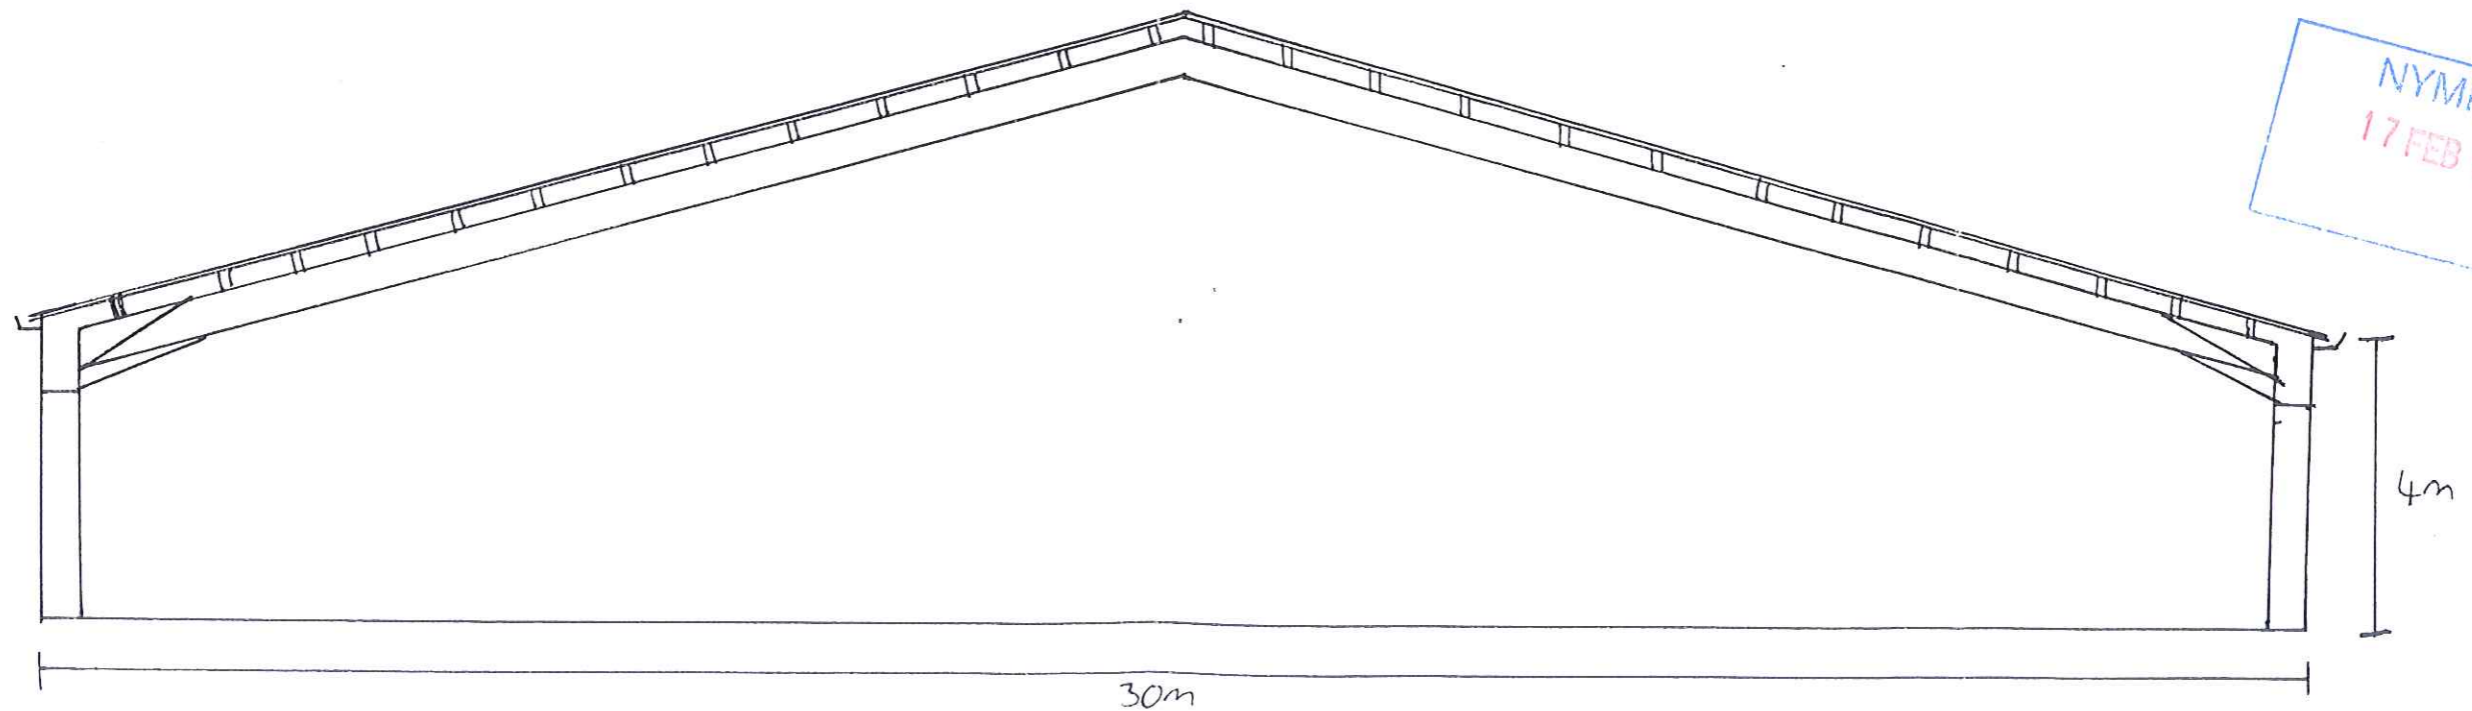

NYMNP
17 FEB 2012

South View
and
North View

Scale 1:100