



Site Location Plan

1 : 1 2 5 0

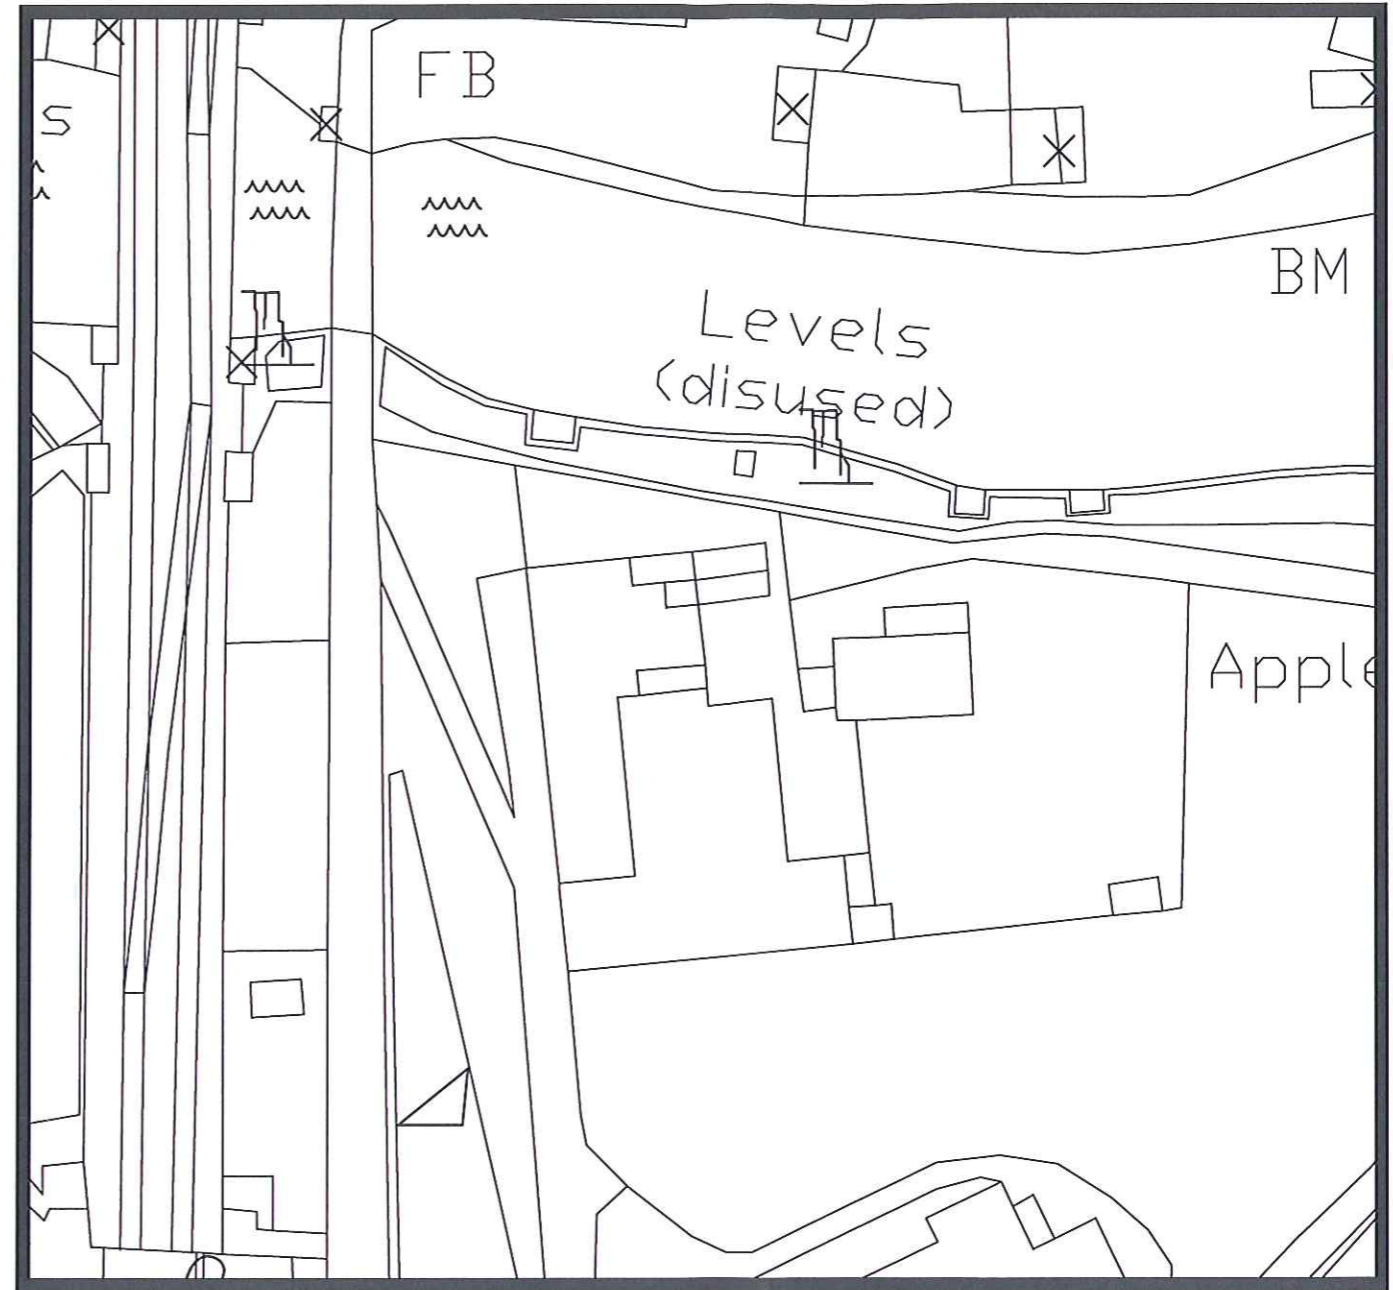

Proposed Block Plan

1 : 2 0 0

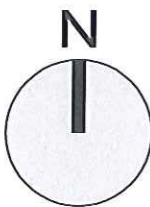

b h d partnership

Airy Hill Manor, Whitby, North Yorkshire, UK, YO21 1QB.

DO NOT SCALE from this drawing. Only figured dimensions are to be taken from this drawing.
 The Contractor must verify all dimensions on site before commencing any work or shop drawings.
 The Contractor must report any discrepancies before commencing work. If this drawing exceeds the quantities taken in any way, the Technician is to be informed before work is initiated.
 Work within The Construction (Design and Management) Regulations 1994 is not to start until a Health & Safety Plan has been produced. This drawing is Copyright and must not be reproduced without consent of BHD Partnership Ltd

A	20/09/10	MDT	Issued for approval	NID	
REV	DATE	BY	AMENDMENT	CHKD	APVD

CLIENT: Emily Thwaite Bill Sanderson		
PROJECT: Alterations to Grosmont Old School		
A3	DRN: M.D.Todd	DATE: 20/09/10
SCALE: 1:1250, 1:500 ISSUE: Preliminary		

DRAWING TITLE: Site Location and Block Plan	
DRAWING NR: D9922-01	REV: A