

PLAN ②

EXISTING & PROPOSED SITE LAYOUT PLAN



CATTLE BUILDINGS.




FARM ENTRANCE

HGV TURNING AREA

CONCRETE YARD

B 1416 ROAD

SILAGE PIT

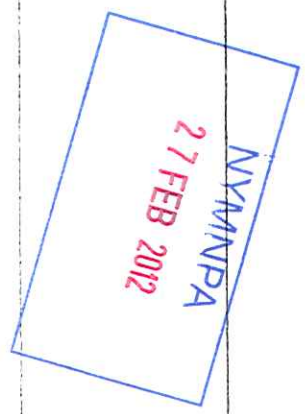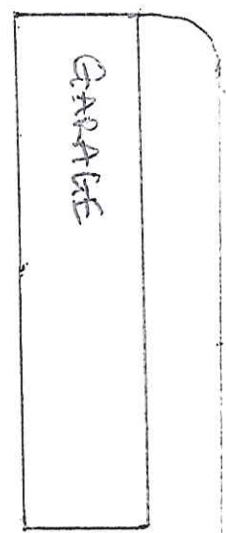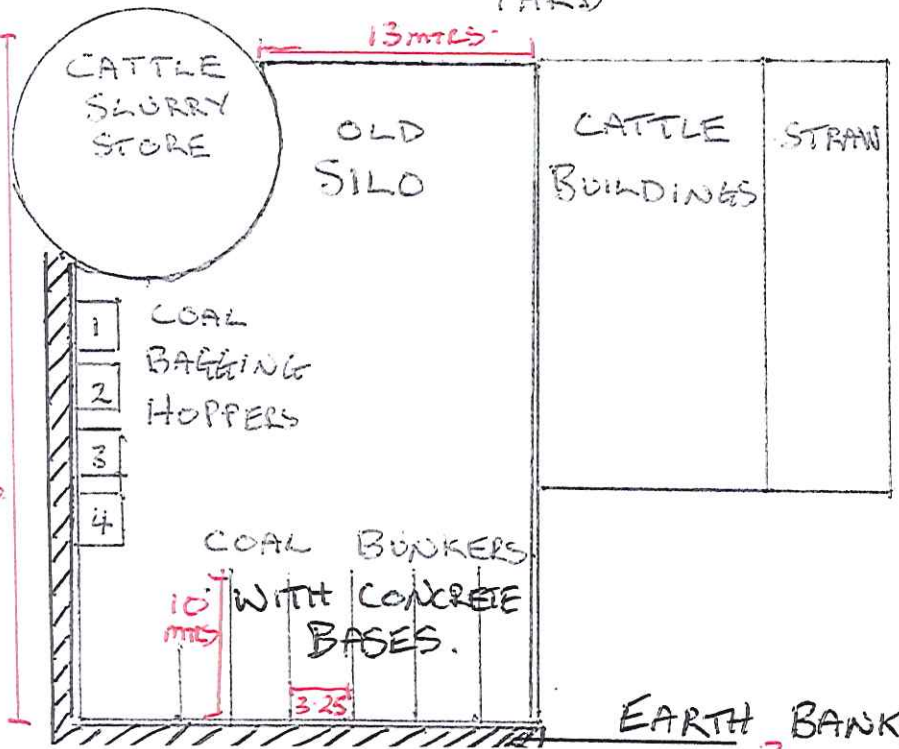

NYM / 2012 / 0134 / PL


SCALE 1:500

PLAN ③

EXISTING & PROPOSED ELEVATIONS



EXISTING SILAGE STORAGE AREA.

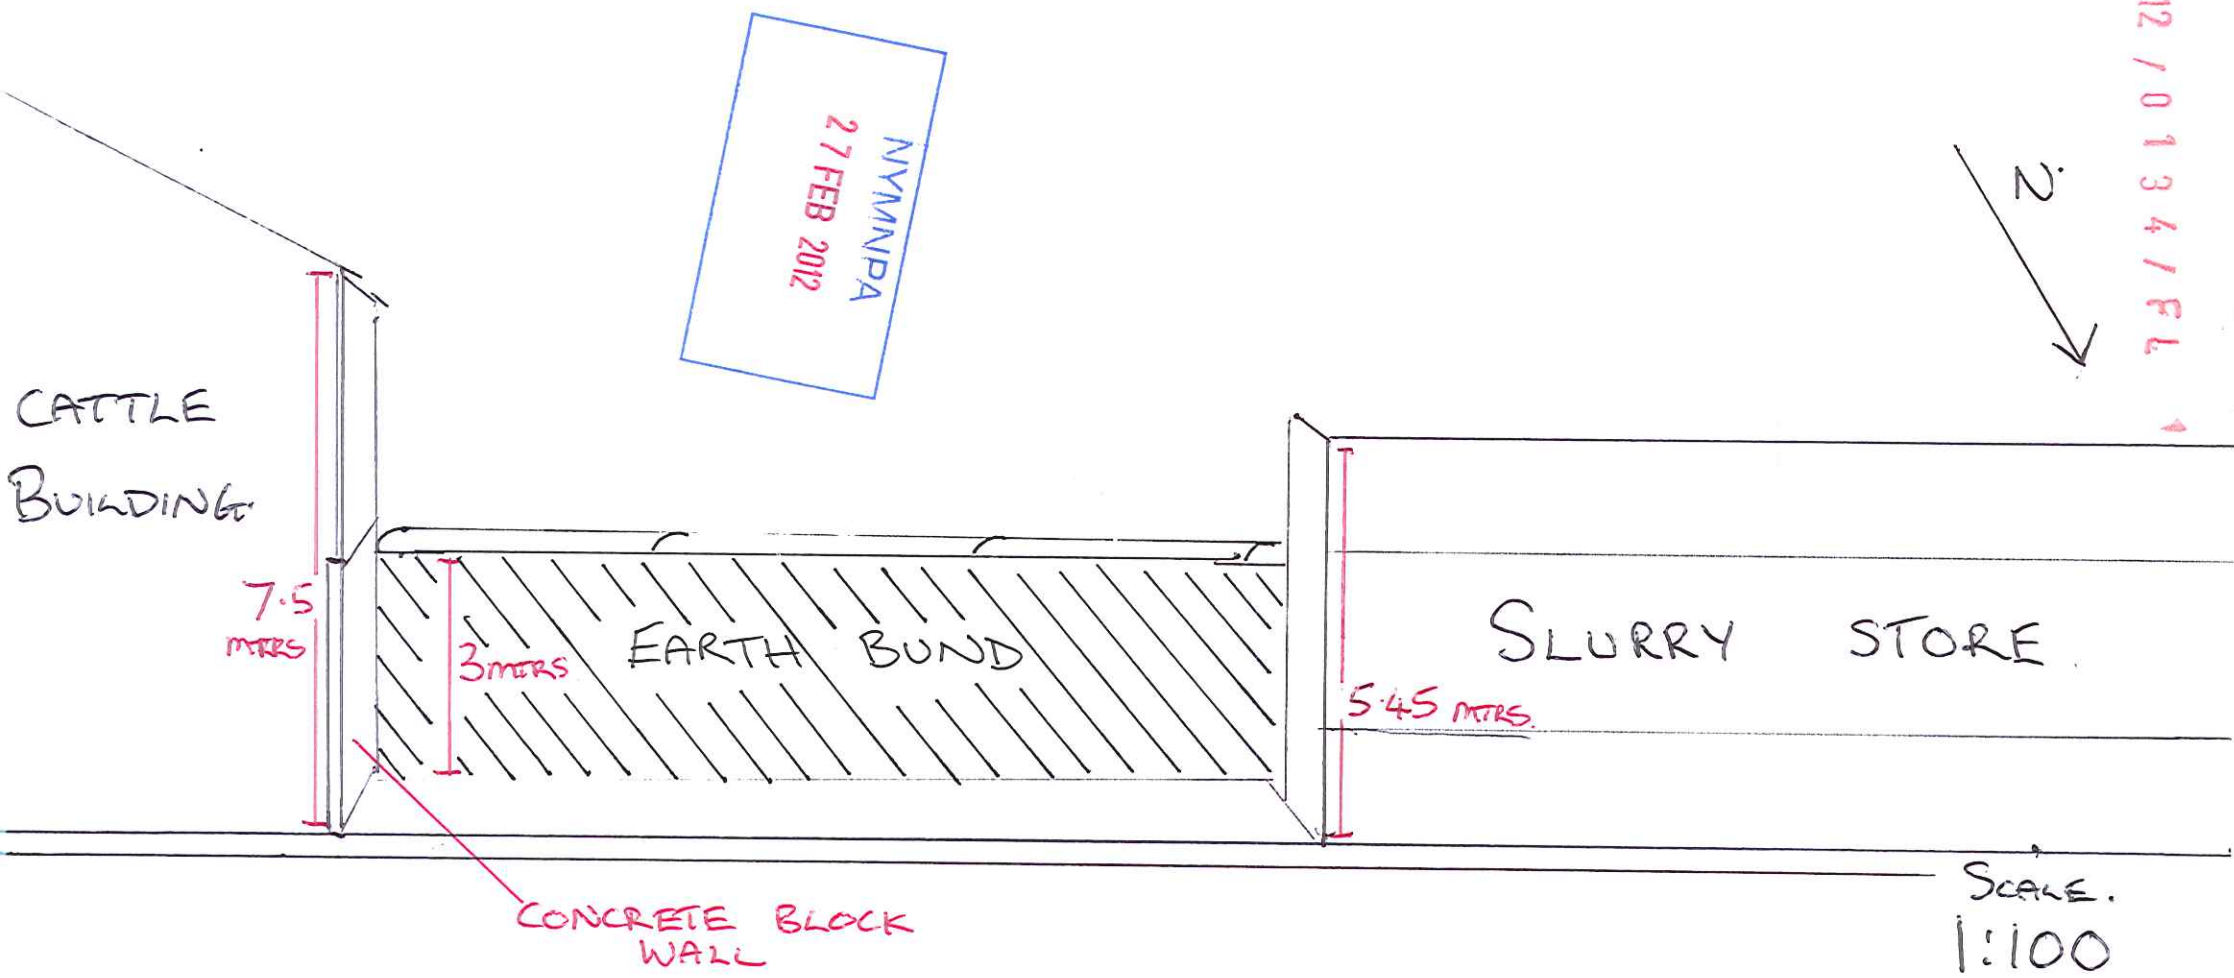

SCALE.  
1:100

PLAN (4) DESIGN ACCESS STATEMENT.


MANOR HOUSE FARM.



GRASS VERGE

"IMPROVED ACCESS DESIGN"

B  
1416

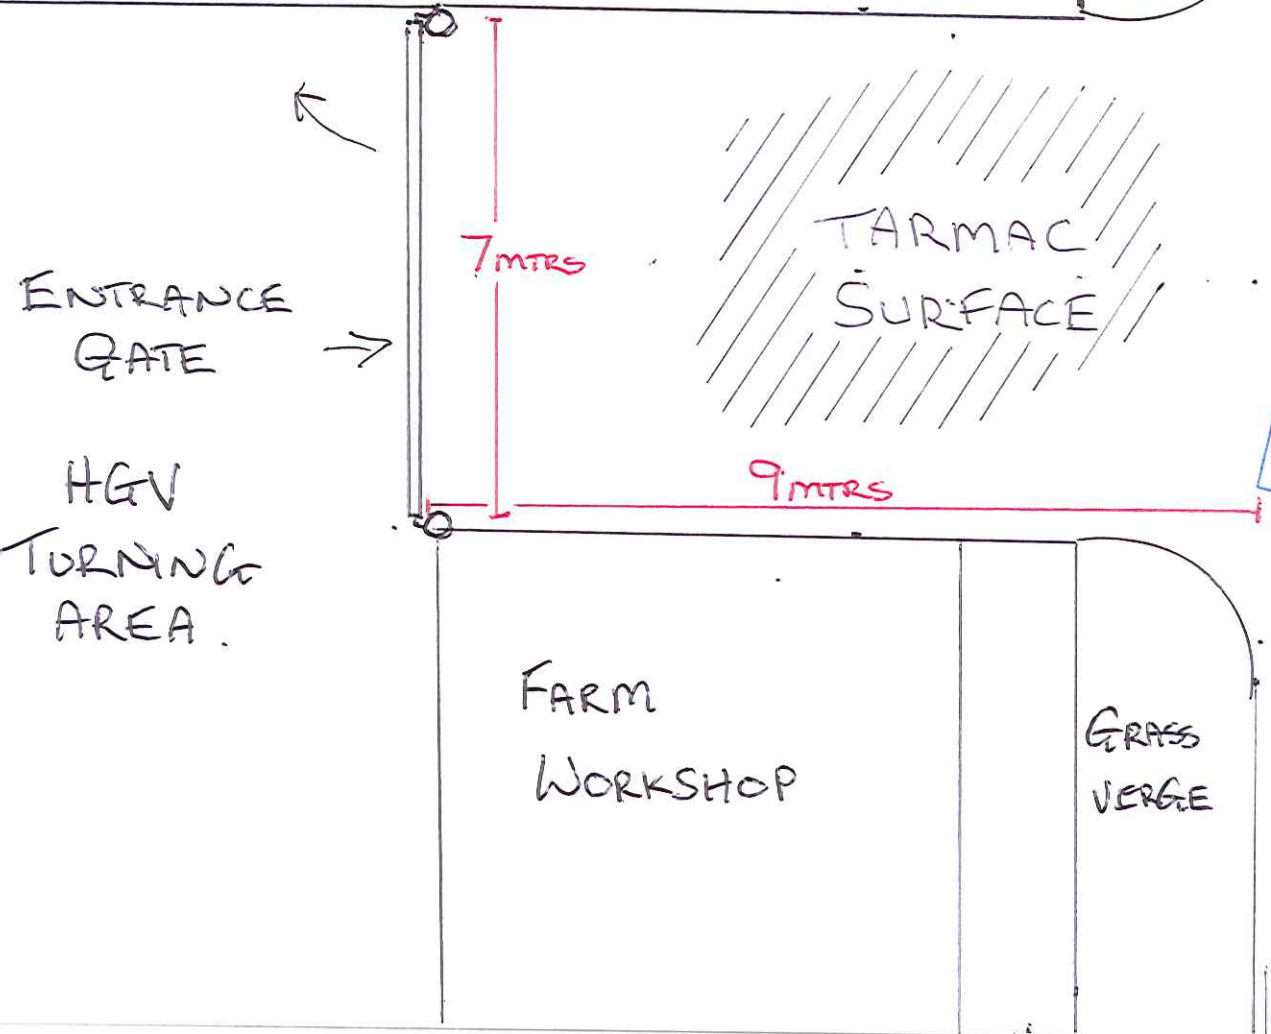

NYM/NPA  
27 FEB 2012

NYM / 2012 / 0134 / FL 1

HIGHWAY APPROVED FARM ENTRANCE

SCALE 1:100