


NYMPPA  
- 7 MAR 2012

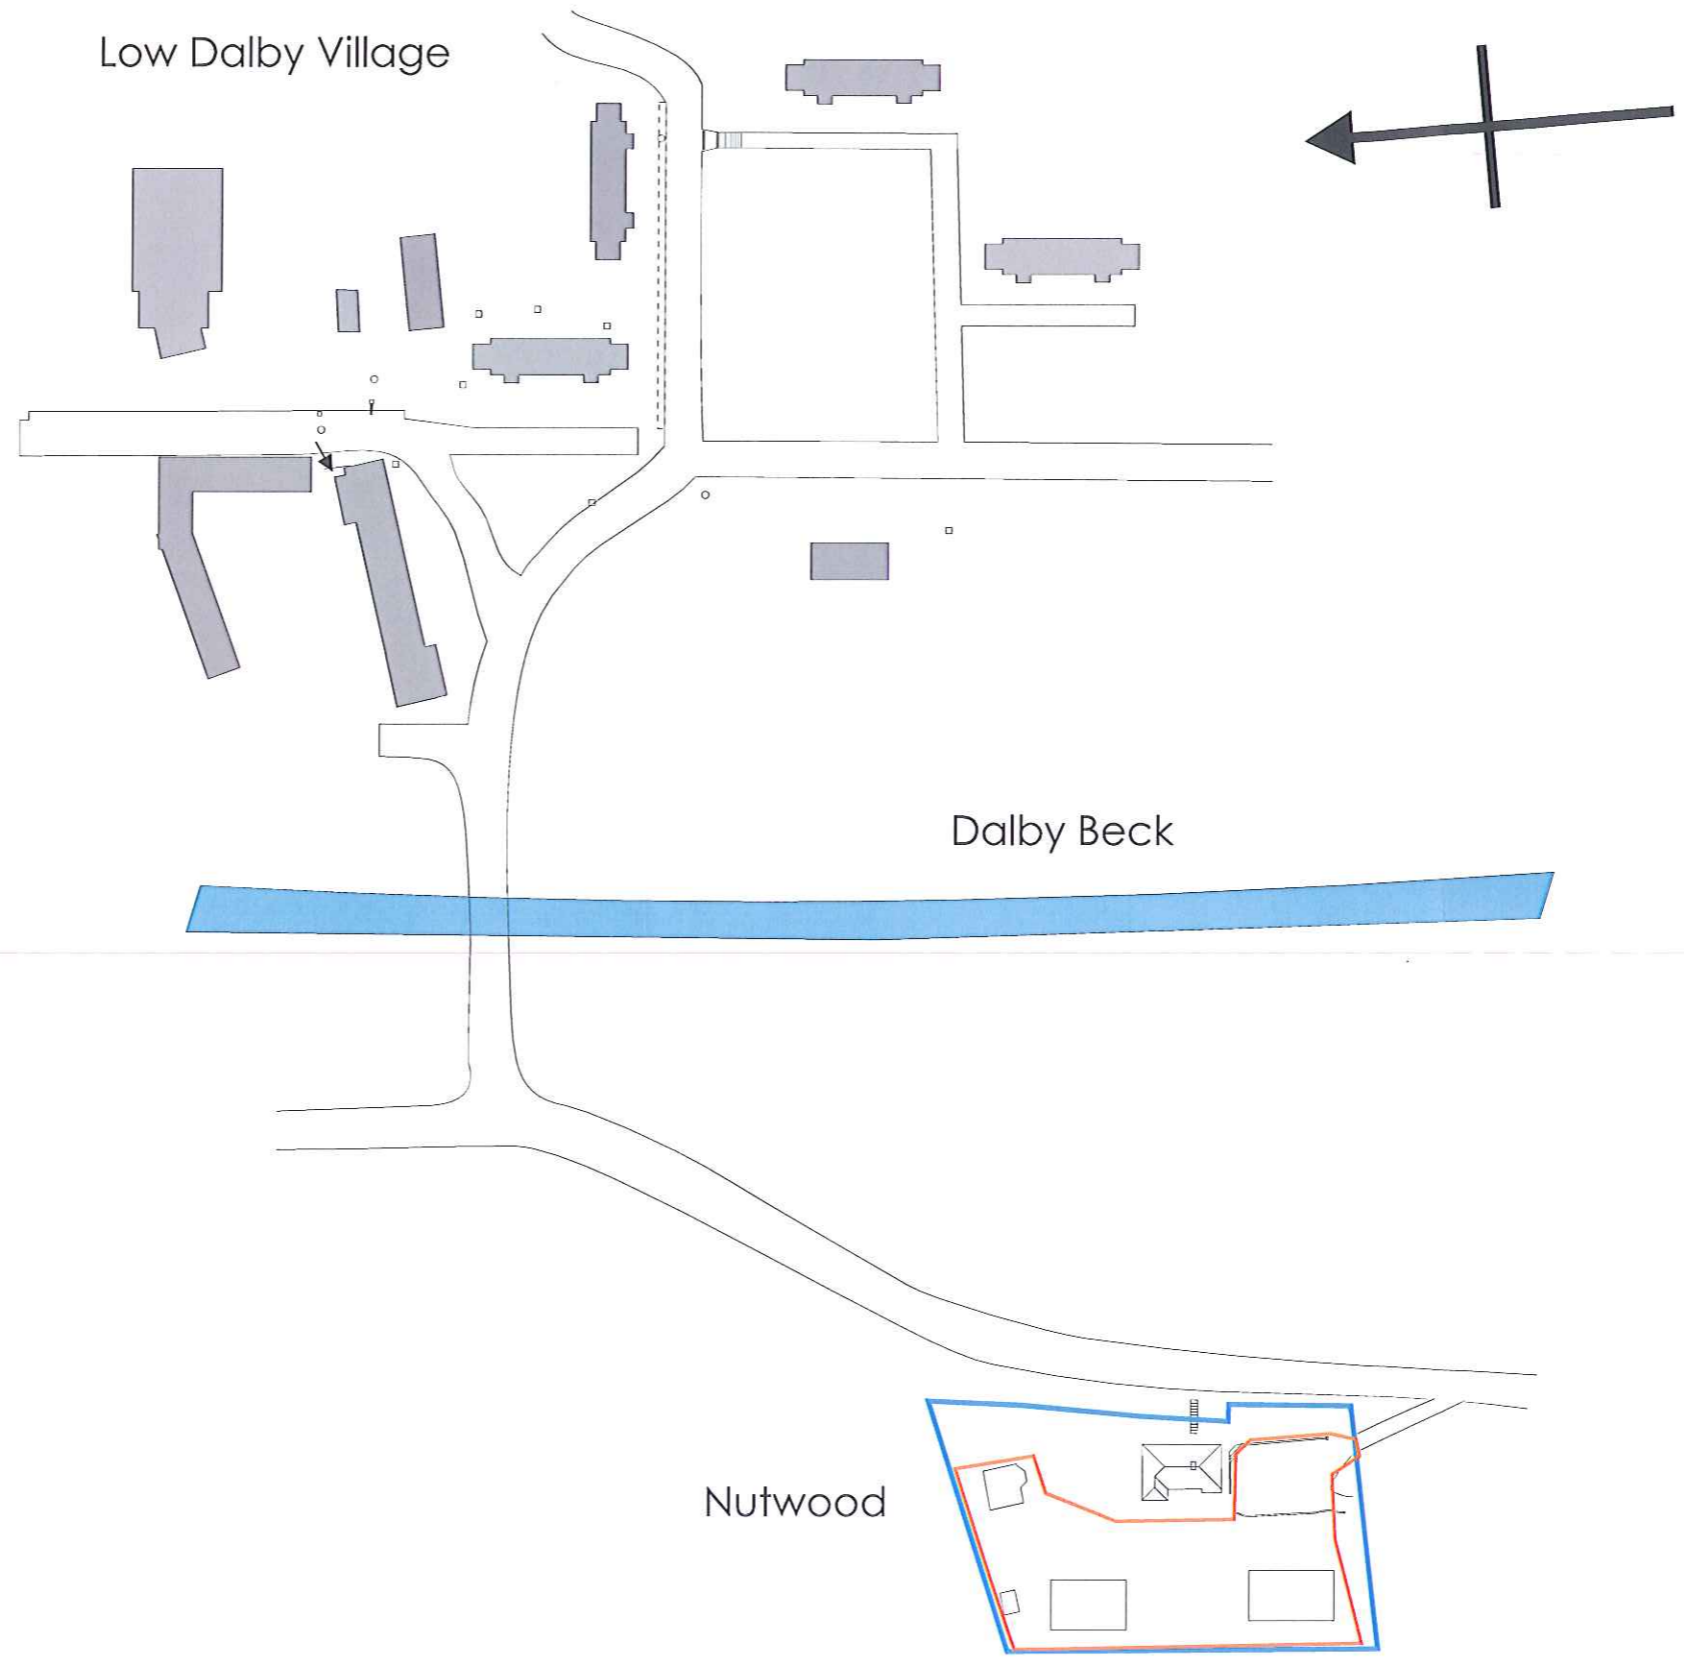

Dalby Forest Lodges	
Location Plan	
Jan 2012	1:1250 (at A3 size)
Drawing DL/01	
Site Plan	
John Howlett Planning 01904 798907	