


NYM/NPA  
17 APR 2012

HIGH DALBY HOUSE  
GROUND FLOOR PLAN  
SCALE 1:100

NYM / 2012 / 0248 / CU

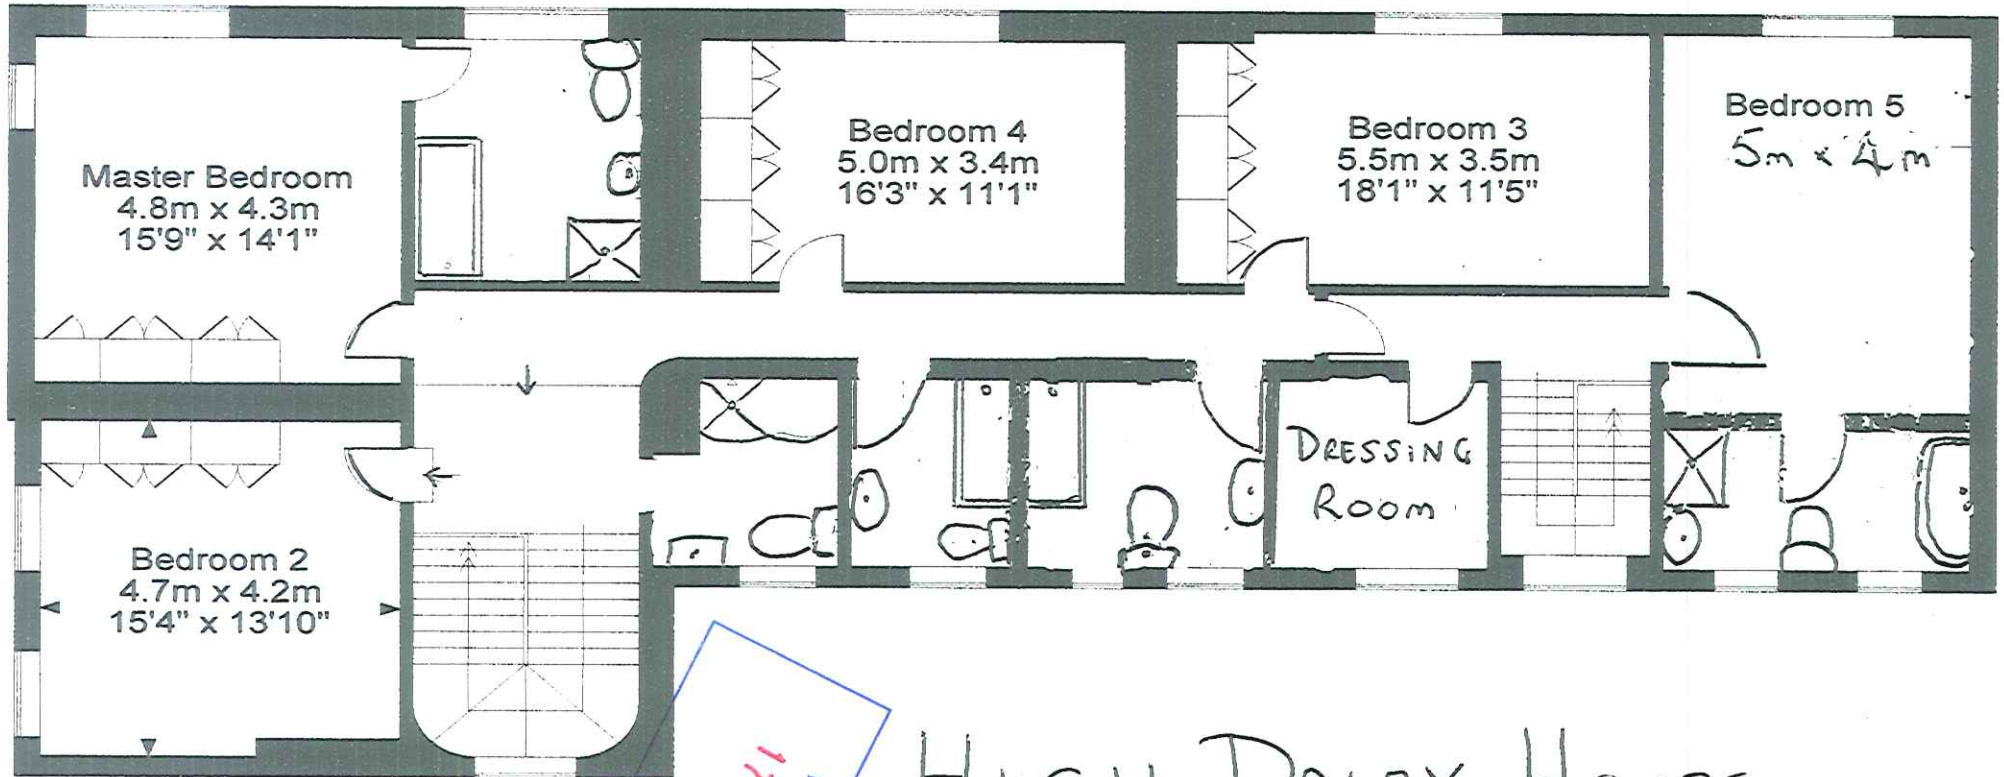


NYMANPA  
17 APR 2012

HIGH DALBY HOUSE  
FIRST FLOOR  
SCALE 1:100

NYM / 2012 / 0248 / CU

# HIGH DALBY HOUSE COTTAGE

## EXISTING FLOOR PLAN

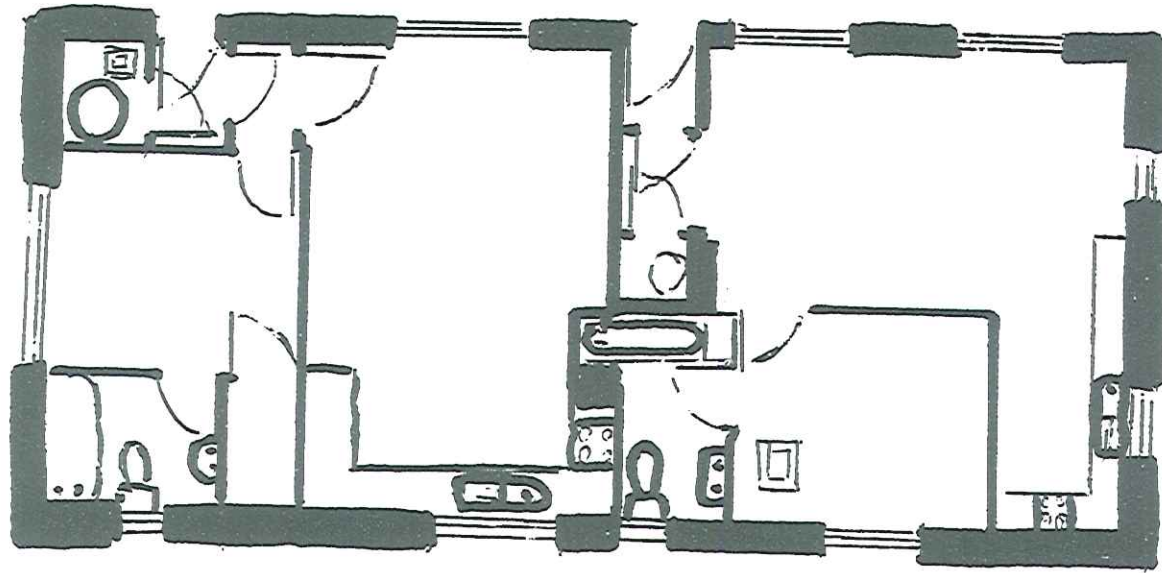


SCALE 1:100

NYMNP  
17 APR 2012

NYM / 2012 / 0248 / CU

# HIGH DALBY HOUSE COTTAGE PRE-EXISTING FLOOR PLAN

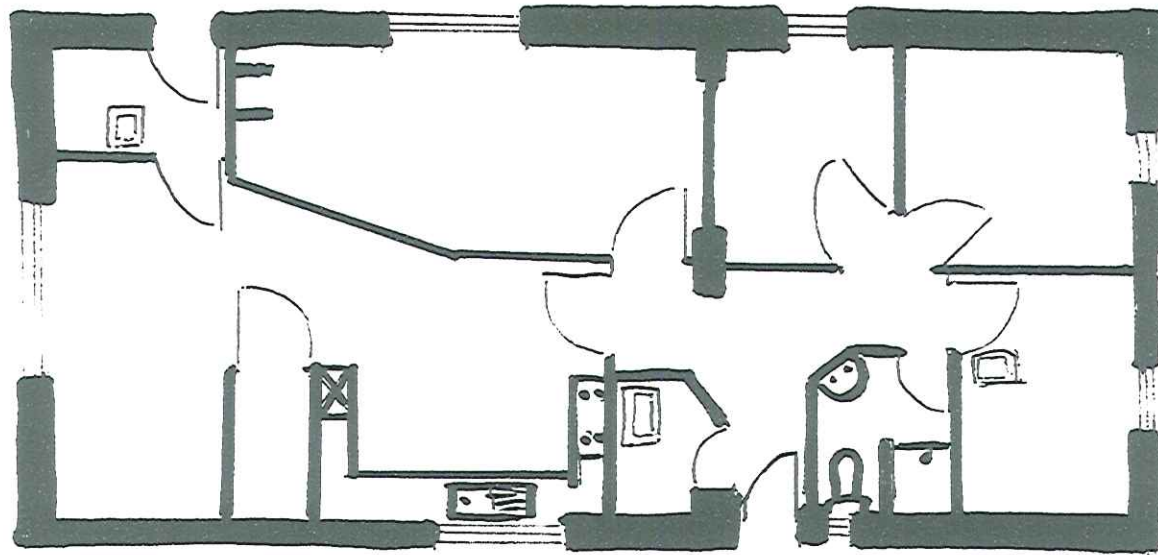

SCALE 1:100


NYMINPA  
17 APR 2012

NYM / 2012 / 0248 / CU


NYM / 2012 / 0 2 4 8 / C U

# COTTAGE AT HIGH DALBY HOUSE - ELEVATIONS:


SCALE 1:100

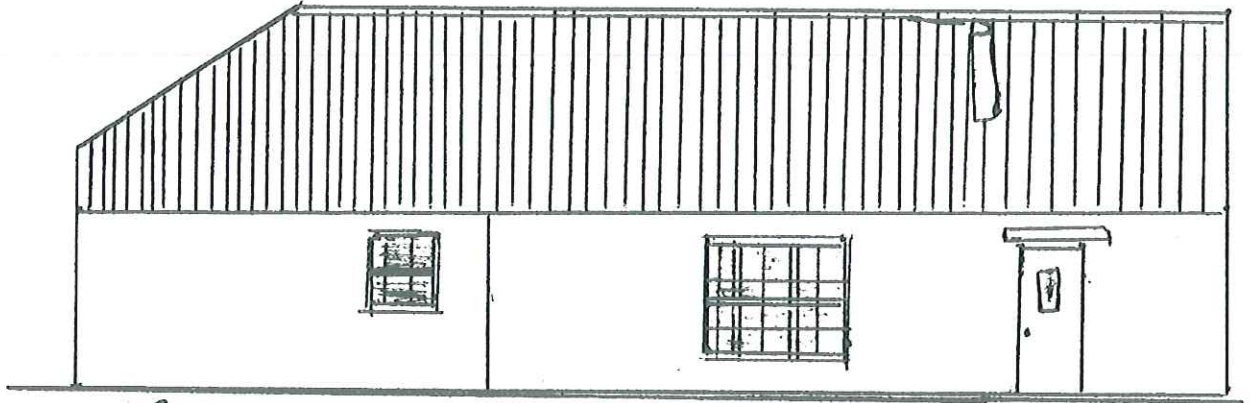

PRE-EXISTING FRONT (SOUTH WEST) ELEVATION

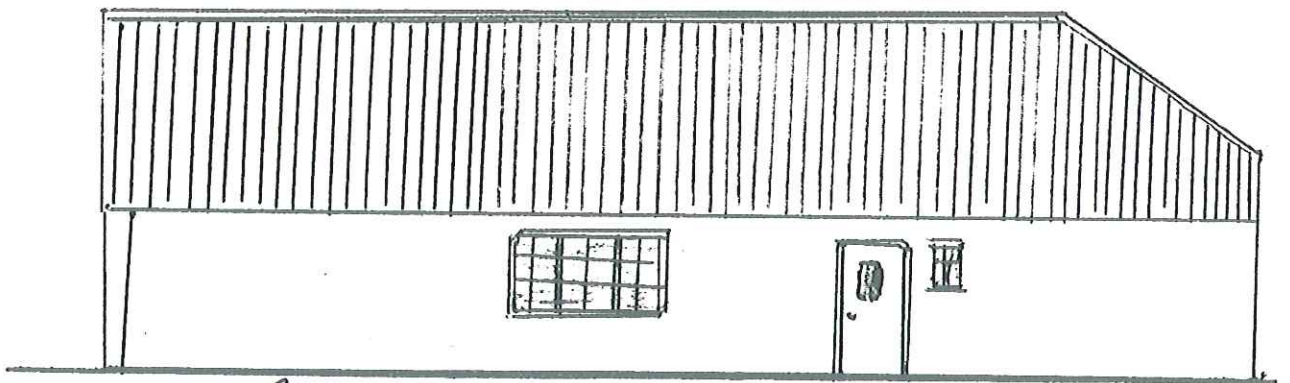

PRE-EXISTING REAR (NORTH EAST) ELEVATION

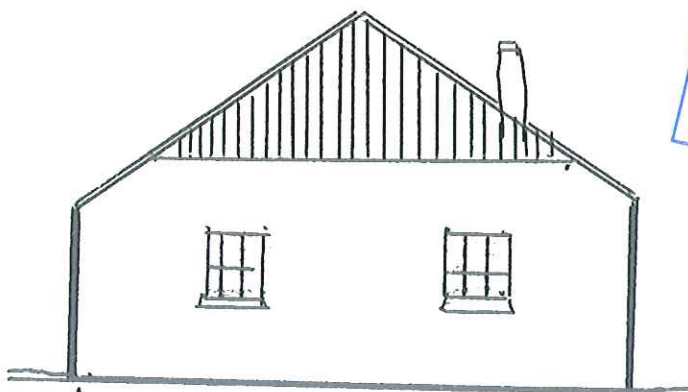

PRE-EXISTING GABLE (NORTH WEST) ELEVATION




PRE-EXISTING GABLE (SOUTH EAST) ELEVATION

NYMNDPA  
17 APR 2012


NYM / 2012 / 0 2 4 8 / CU

COTTAGE AT HIGH DALBY HOUSE - ELEVATIONS

SCALE 1 : 100

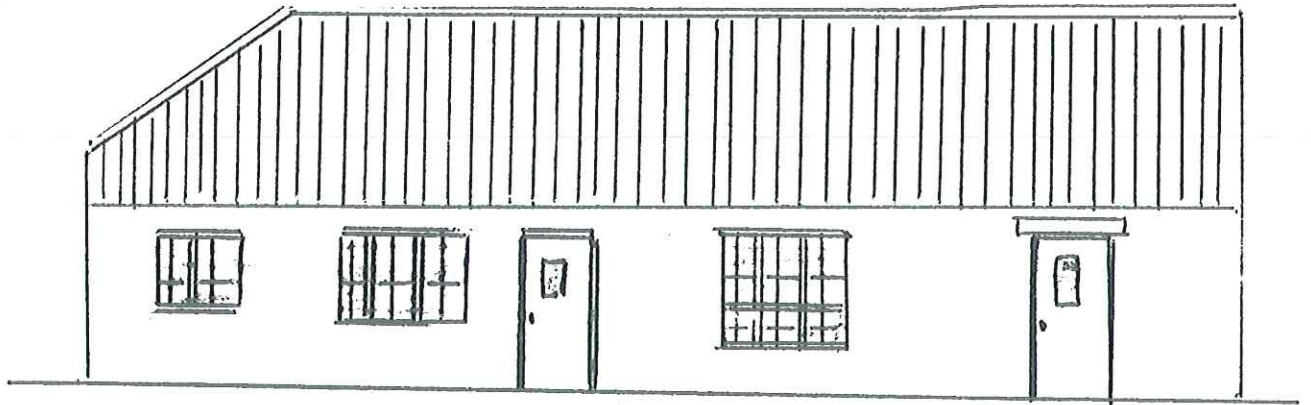


NEW FRONT (SOUTH WEST) ELEVATION

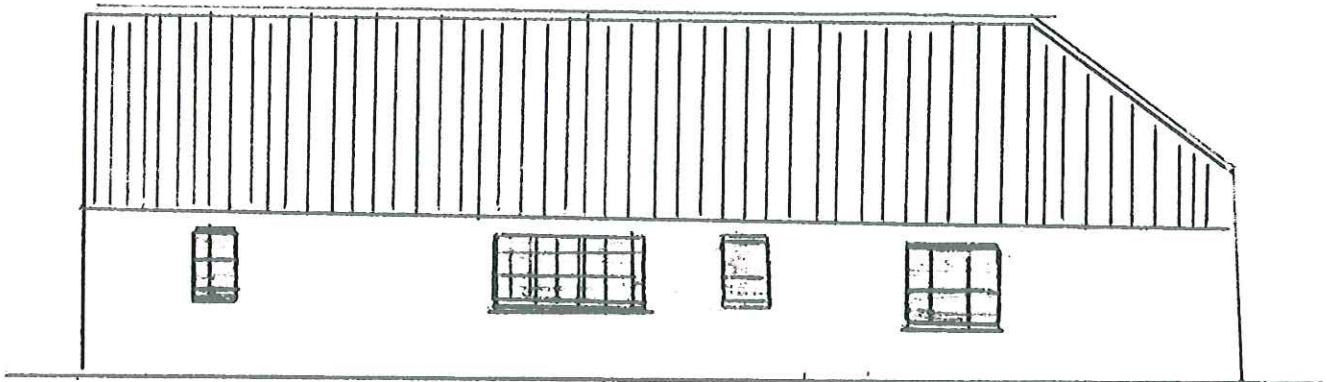


NEW REAR (NORTH EAST) ELEVATION

NYMNDPA  
17 APR 2012

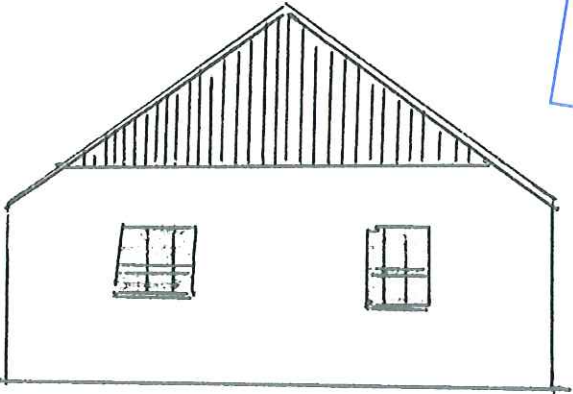


NEW GABLE (NORTH WEST)  
ELEVATION

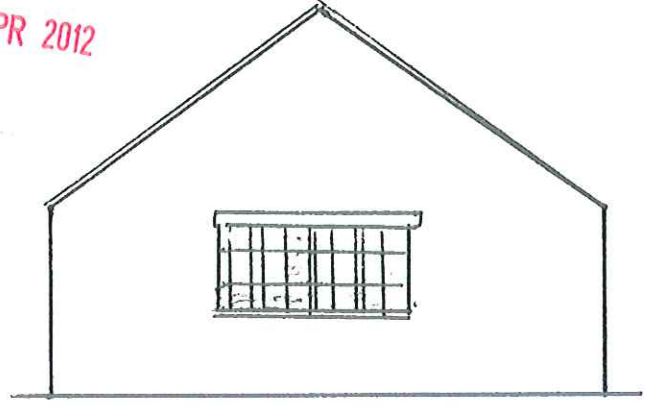

NEW GABLE (SOUTH EAST)  
ELEVATION

# DIAGRAM OF ADVERTISING SIGN HIGH DALBY HOUSE

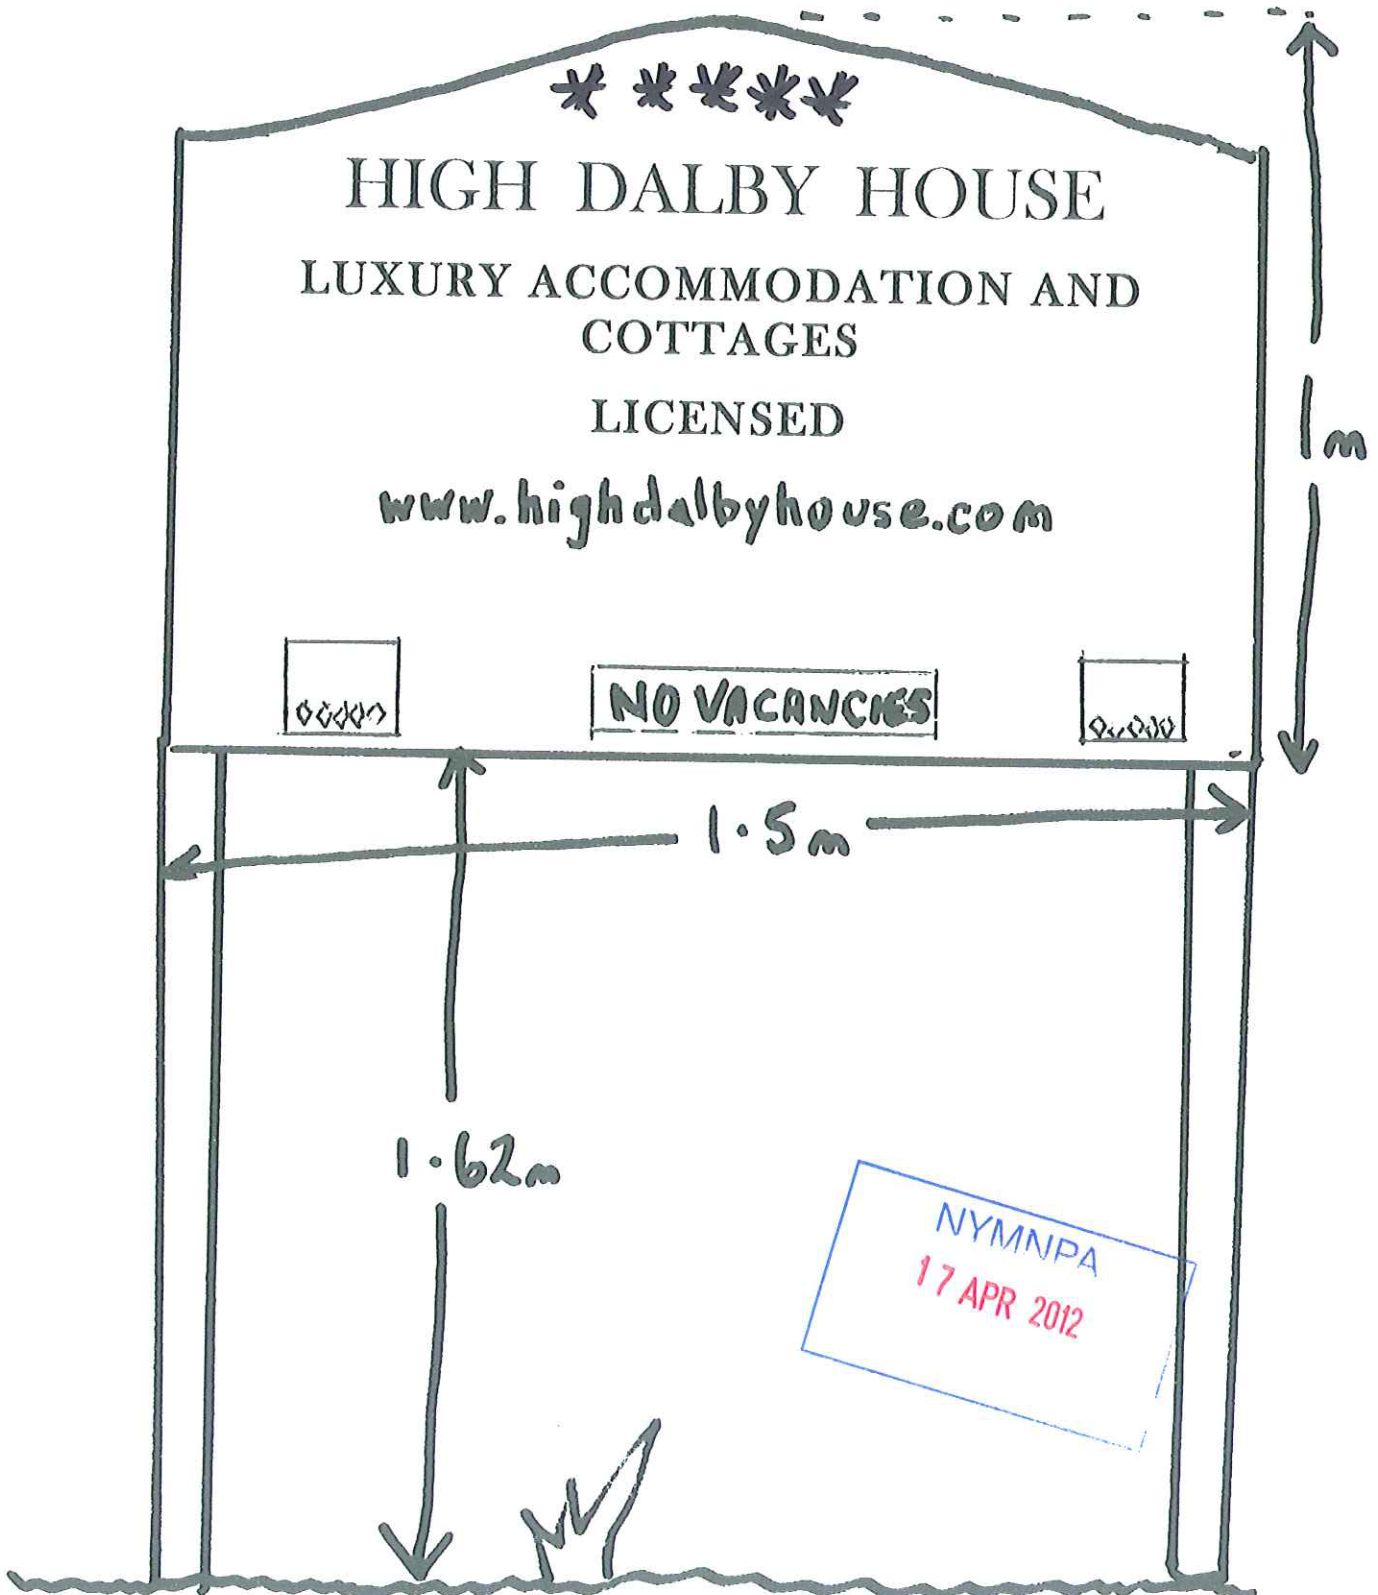

NYM / 2012 / 0 2 4 8 / C U



NYMNPA  
17 APR 2012