


PLAN OF EXISTING EXTERIOR AREA

Plan no: EXT 01

Troutsdale Mill

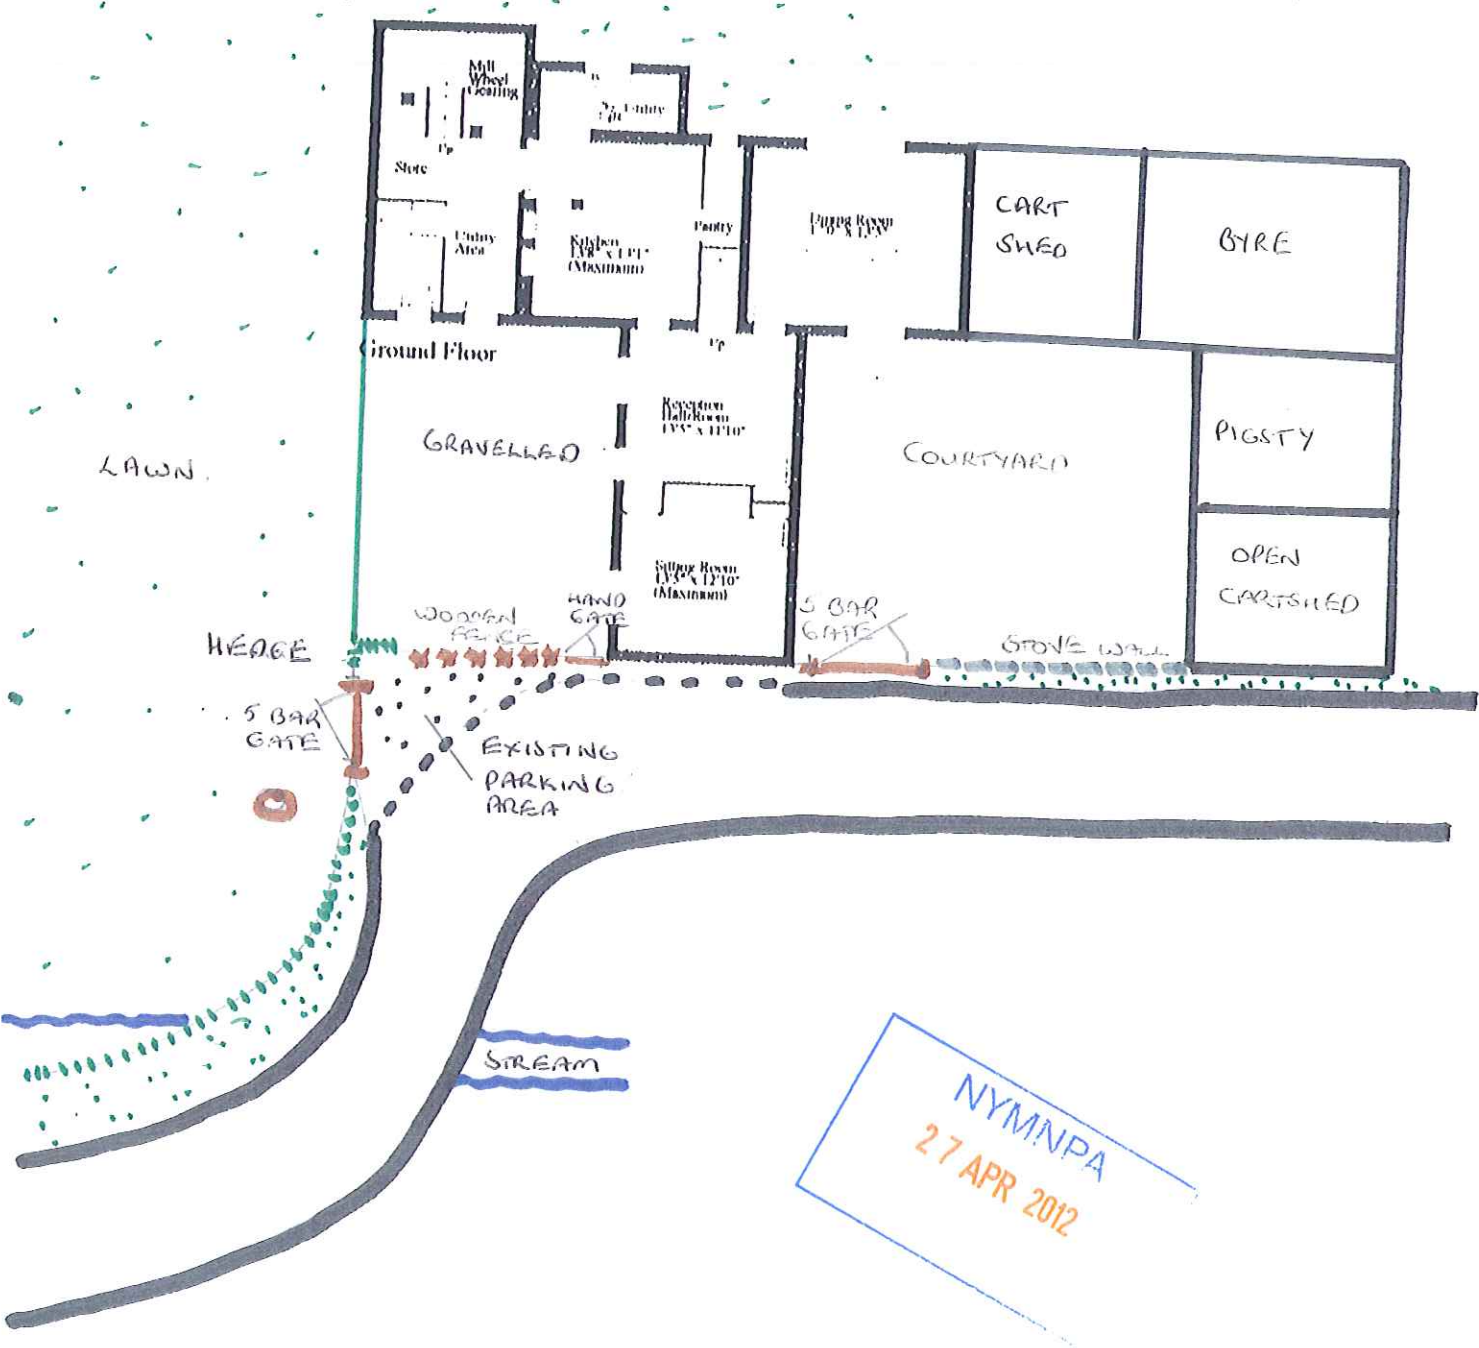

NYM/NPA
27 APR 2012

○ Position of diseased old apple tree - propose to fell

Plan of proposed exterior area

Plan number ext02

