

BIKE BARN
DALBY, NORTH YORKS.
EXISTING AND PROPOSED ELEVATIONS
Scale 1:100


NYMANIDA
27 JUL 2012

Existing South Elevation of Cycle Hire/Rental Barn


Proposed Section through New Door Opening of Cycle Hire/Rental Barn (Section 'B' - 'B')

Existing South Elevation of Office

Proposed South Elevation of Office and Hire/Rental Barn (View from Arrow 'A')

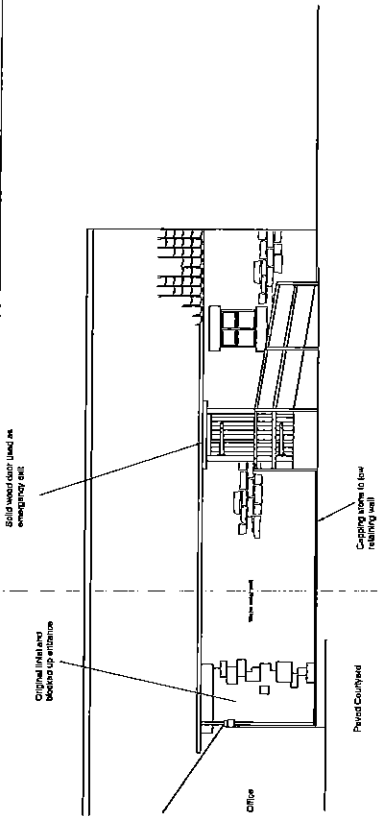


Existing West Elevation.

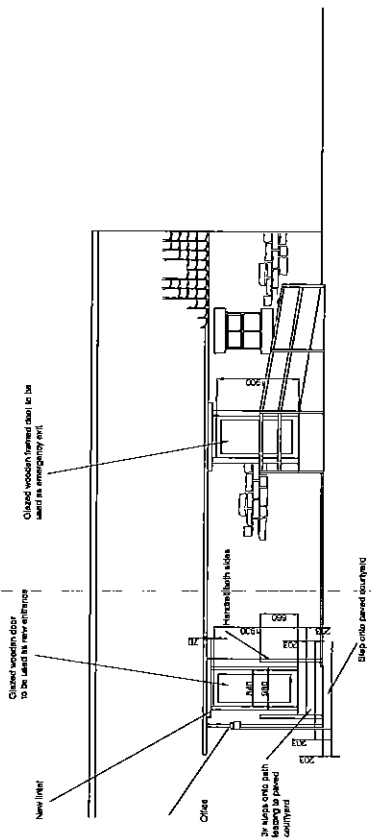

Proposed West Elevation.

BIKE BARN
 CALBY, NORTH YORKS.
 EXISTING AND PROPOSED ELEVATIONS
 Scale 1:100

NYM/NPA
 27 JUL 2012

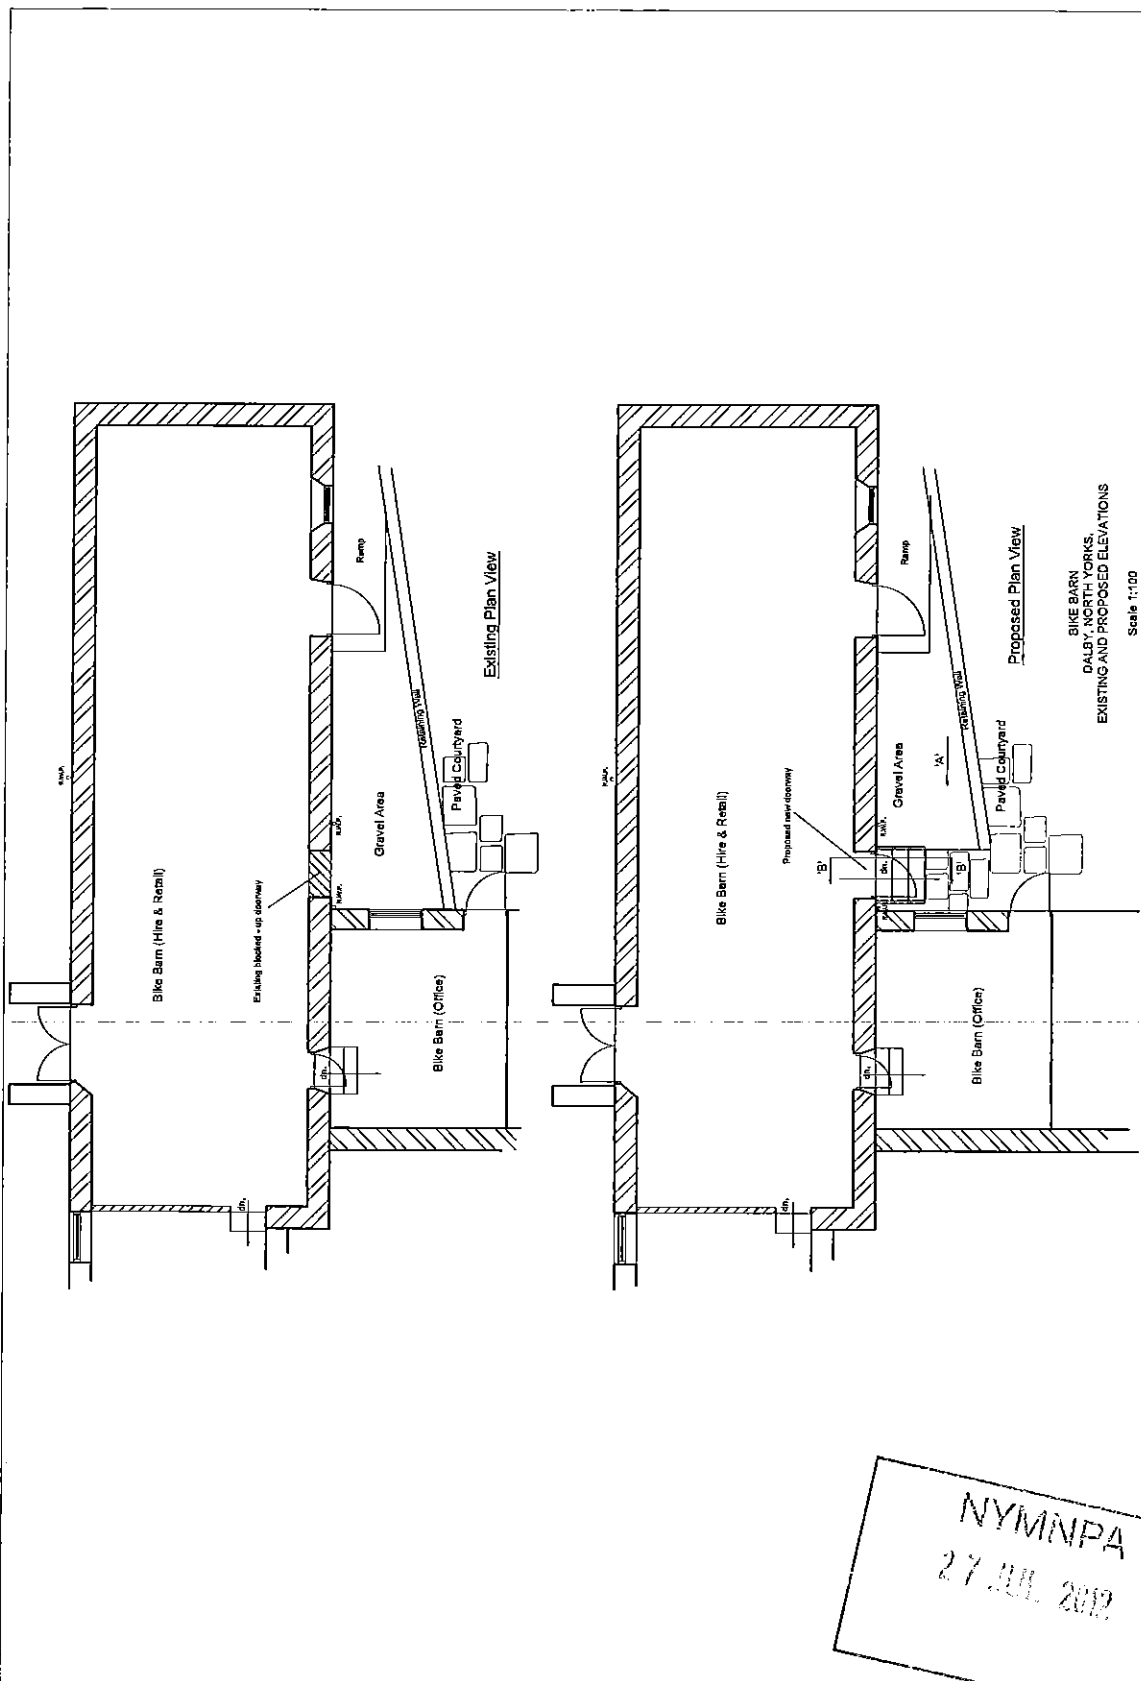

NYMNP
27 JUL 2012

BIKE BARN
DALRYMPH WORKS
EXISTING AND PROPOSED ELEVATIONS
Scale 1:100